

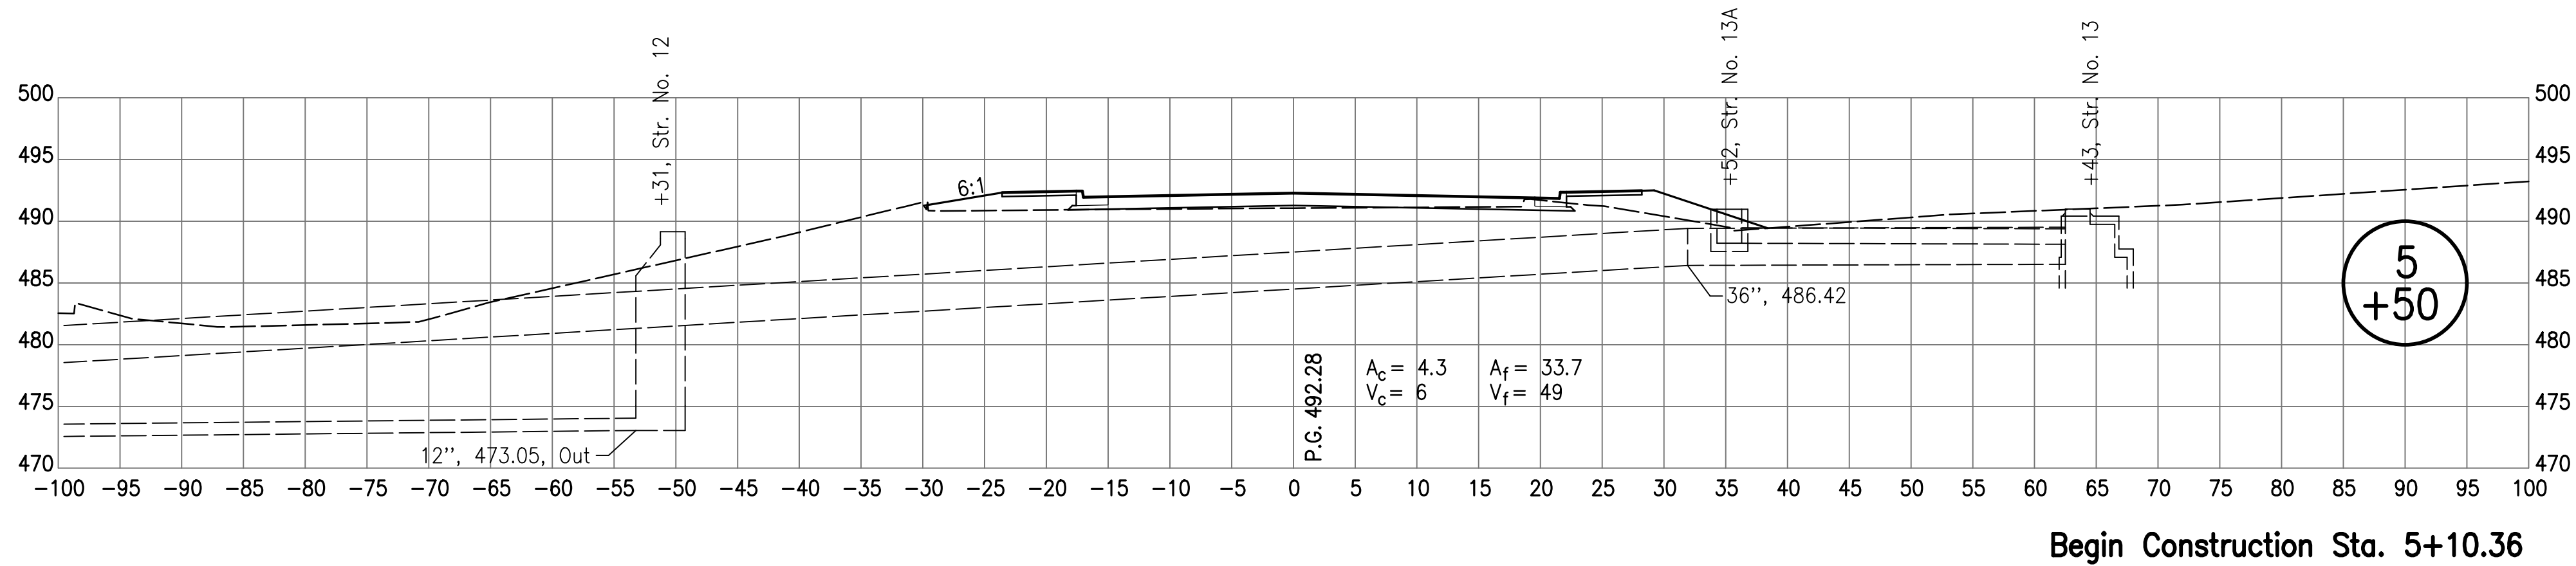


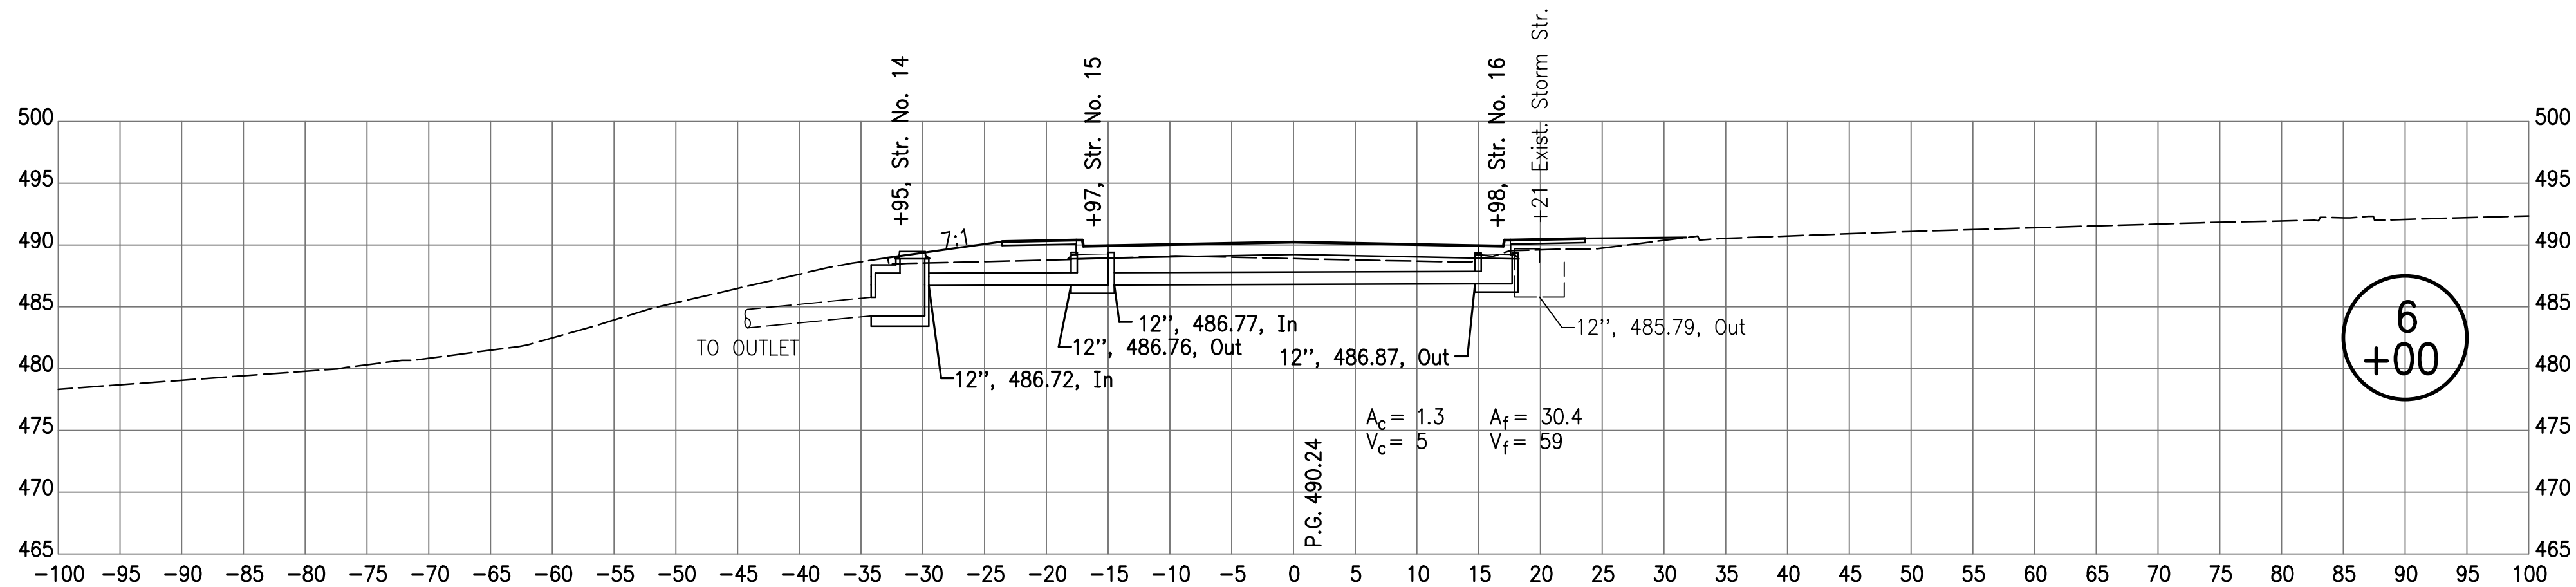

Begin Construction Sta. 5+10.36

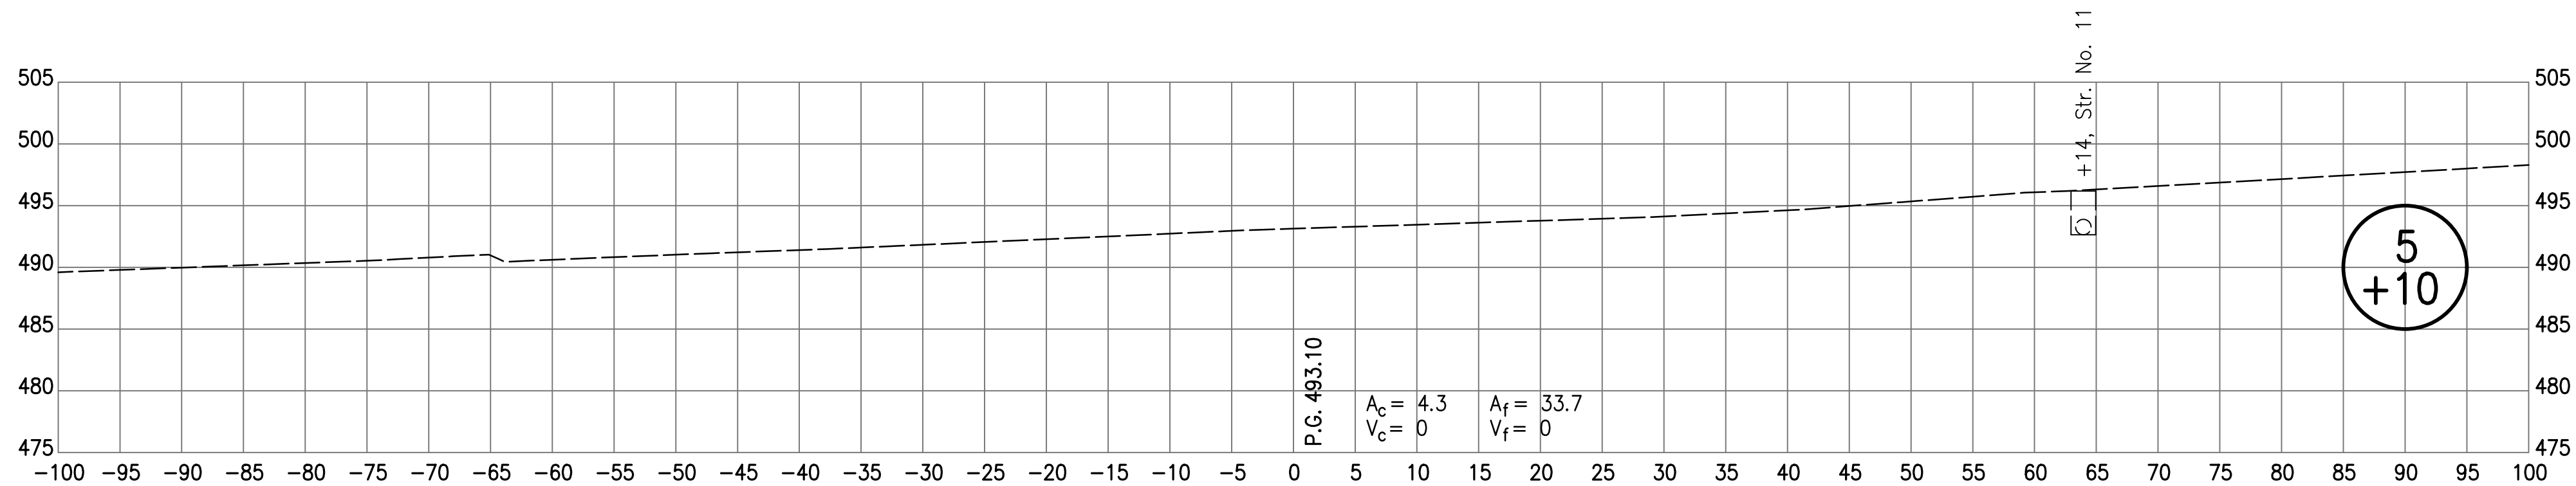

RECOMMENDED
FOR APPROVAL _____
DESIGN ENGINEER DATE




DESIGNED: AJS DRAWN: JJP
CHECKED: MSM CHECKED: MSM

INDIANA
DEPARTMENT OF TRANSPORTATION

CROSS SECTIONS
LINE "PR-A"

HORIZONTAL SCALE 1"=10'	BRIDGE FILE N/A
VERTICAL SCALE 1"=10'	DESIGNATION NO. 0710808
SURVEY BOOK ELECTRONIC	SHEETS 107 of 146
CONTRACT R-33319	PROJECT NO. 0710808

I:\10/26/2007 1 40:36 PM I:\P\070552_McTabor\09 Road - Indiana\04 Design Files\SDRPlans - P\070552_29 PR-A_US_Sheet3.DGN

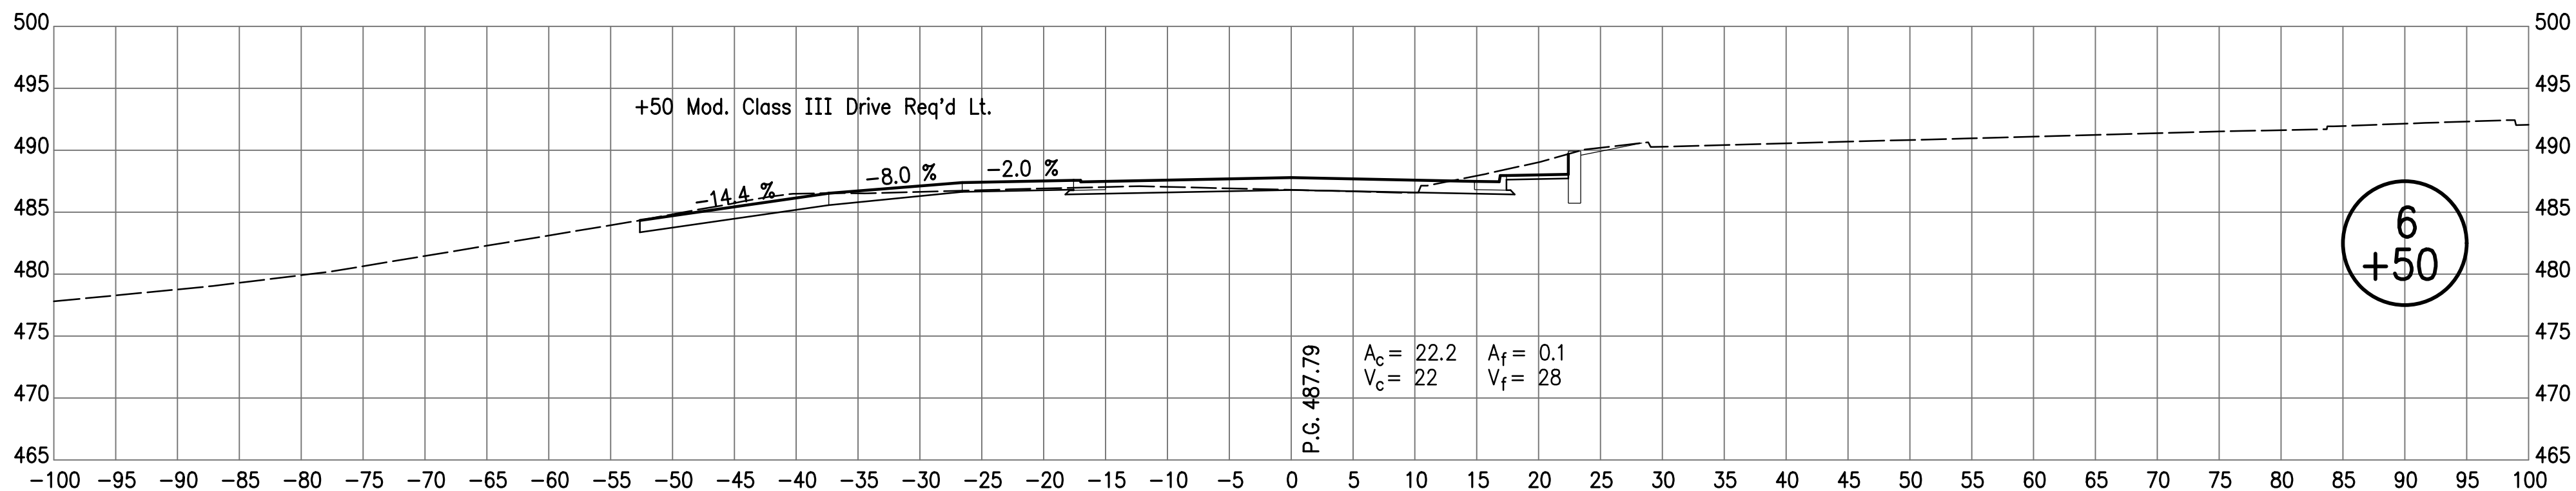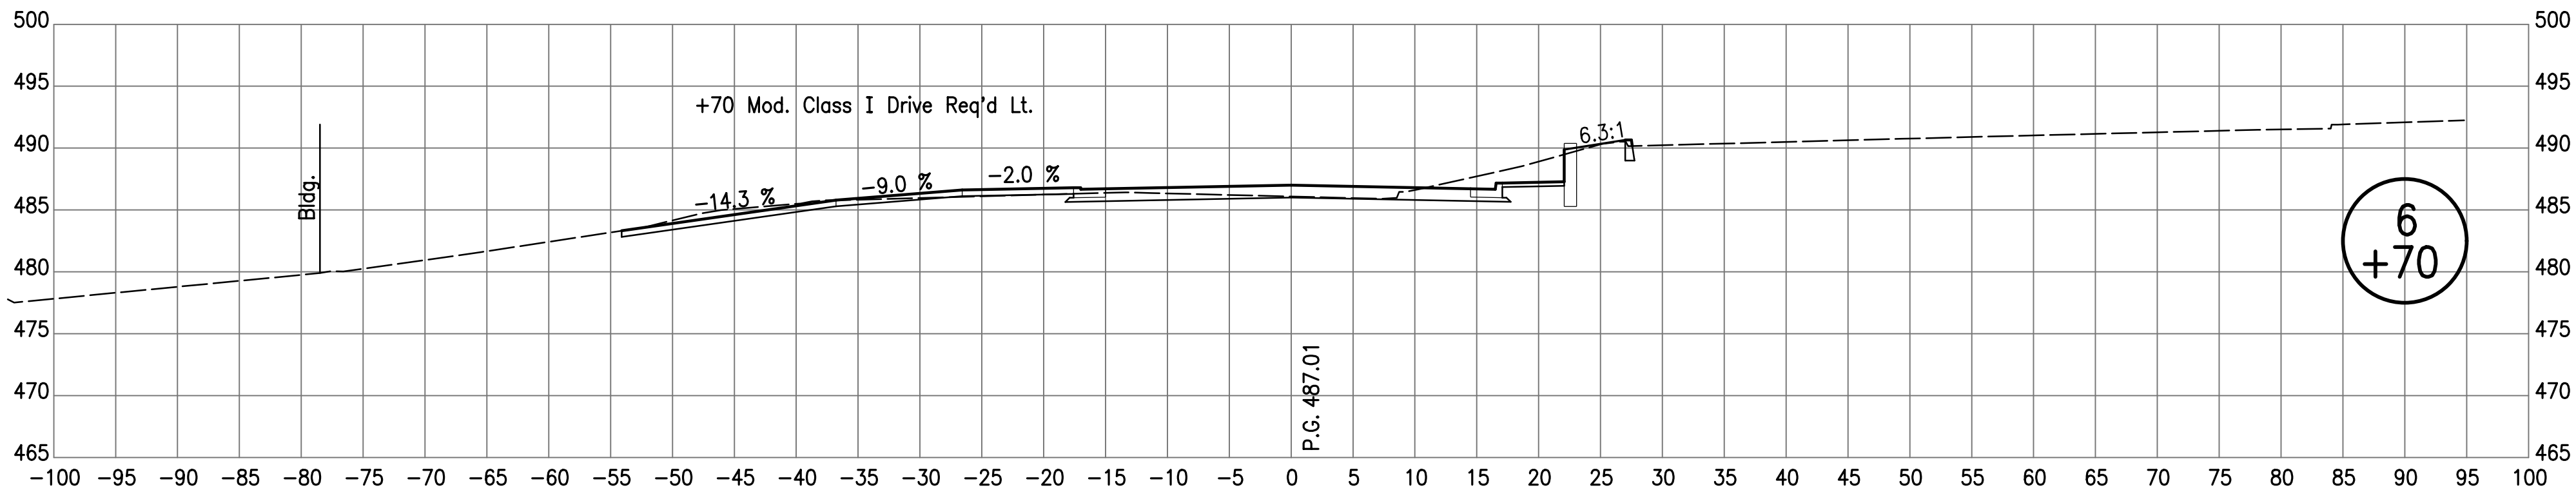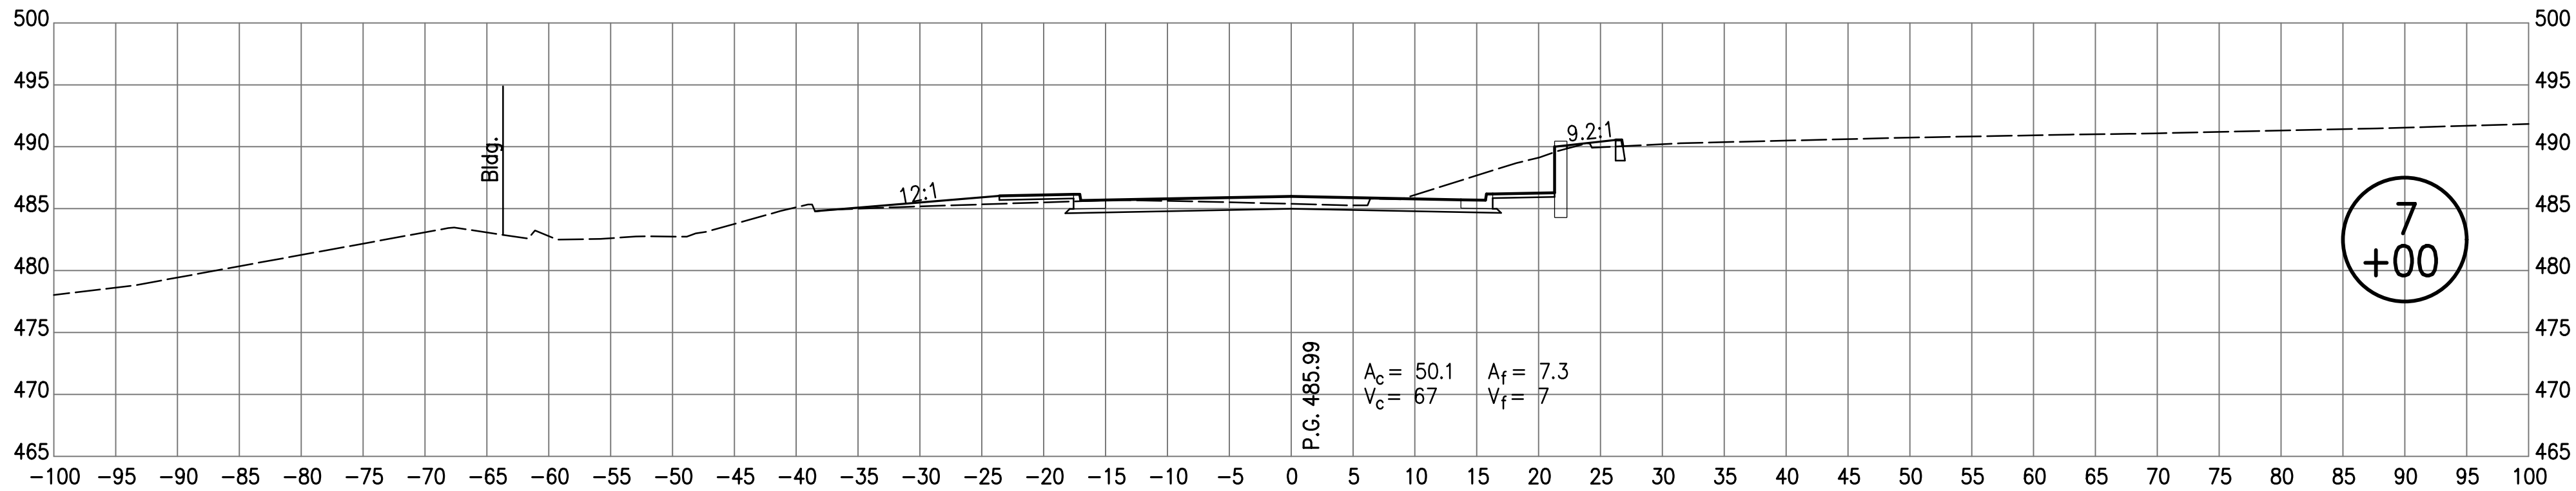


RECOMMENDED
FOR APPROVAL _____
DESIGN ENGINEER DATE





DESIGNED: AJS DRAWN: JJP
CHECKED: MSM CHECKED: MSM

INDIANA
DEPARTMENT OF TRANSPORTATION

CROSS SECTIONS
LINE "PR-A"

HORIZONTAL SCALE 1"=10'	BRIDGE FILE N/A
VERTICAL SCALE 1"=10'	DESIGNATION NO. 0710808
SURVEY BOOK ELECTRONIC	SHEETS 108 of 146
CONTRACT R-33319	PROJECT NO. 0710808

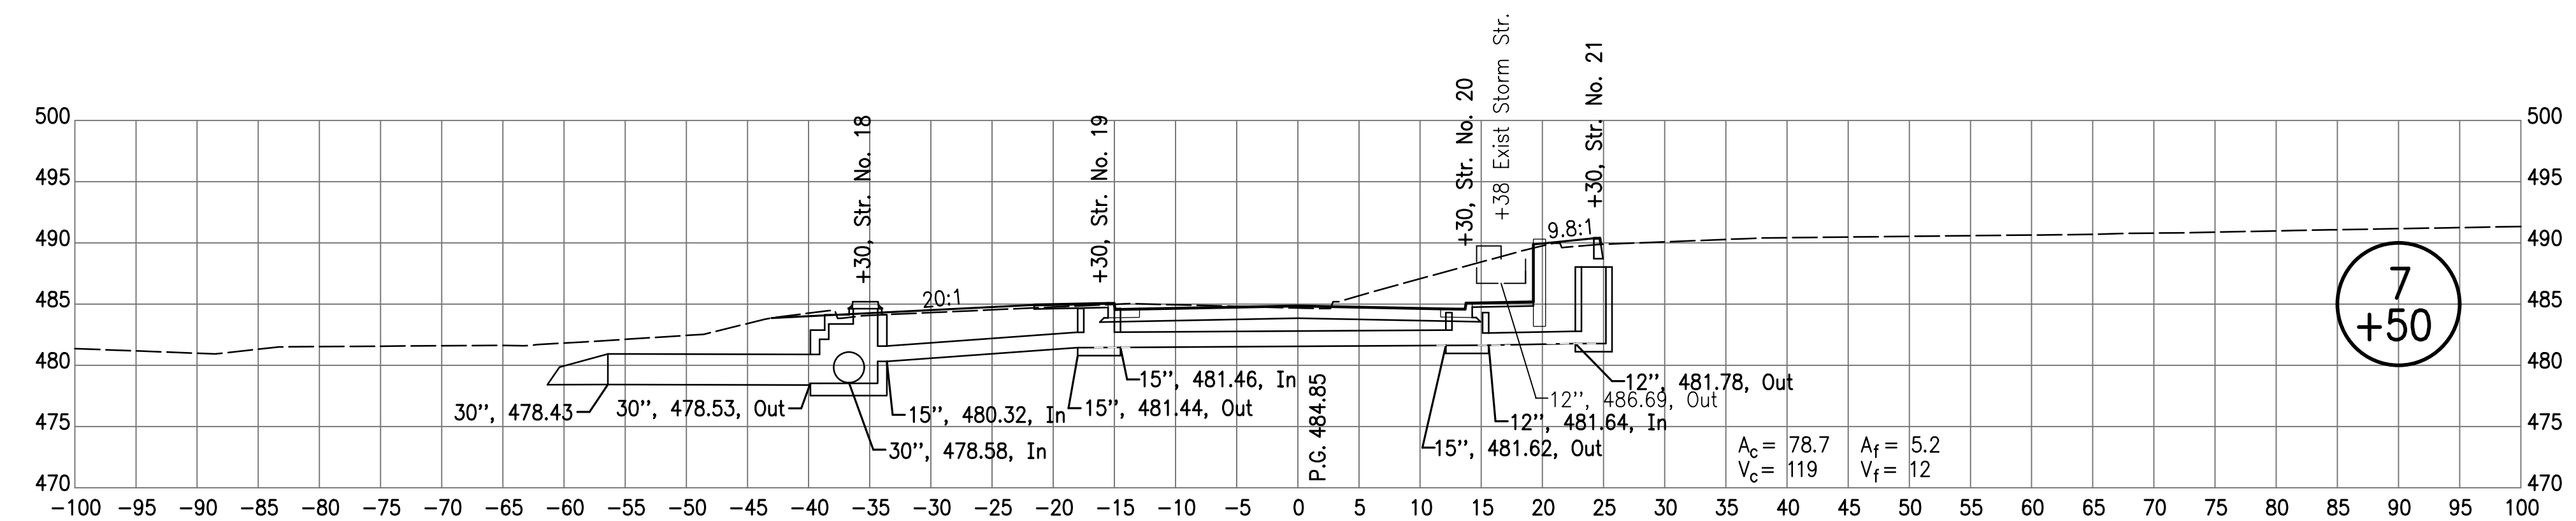

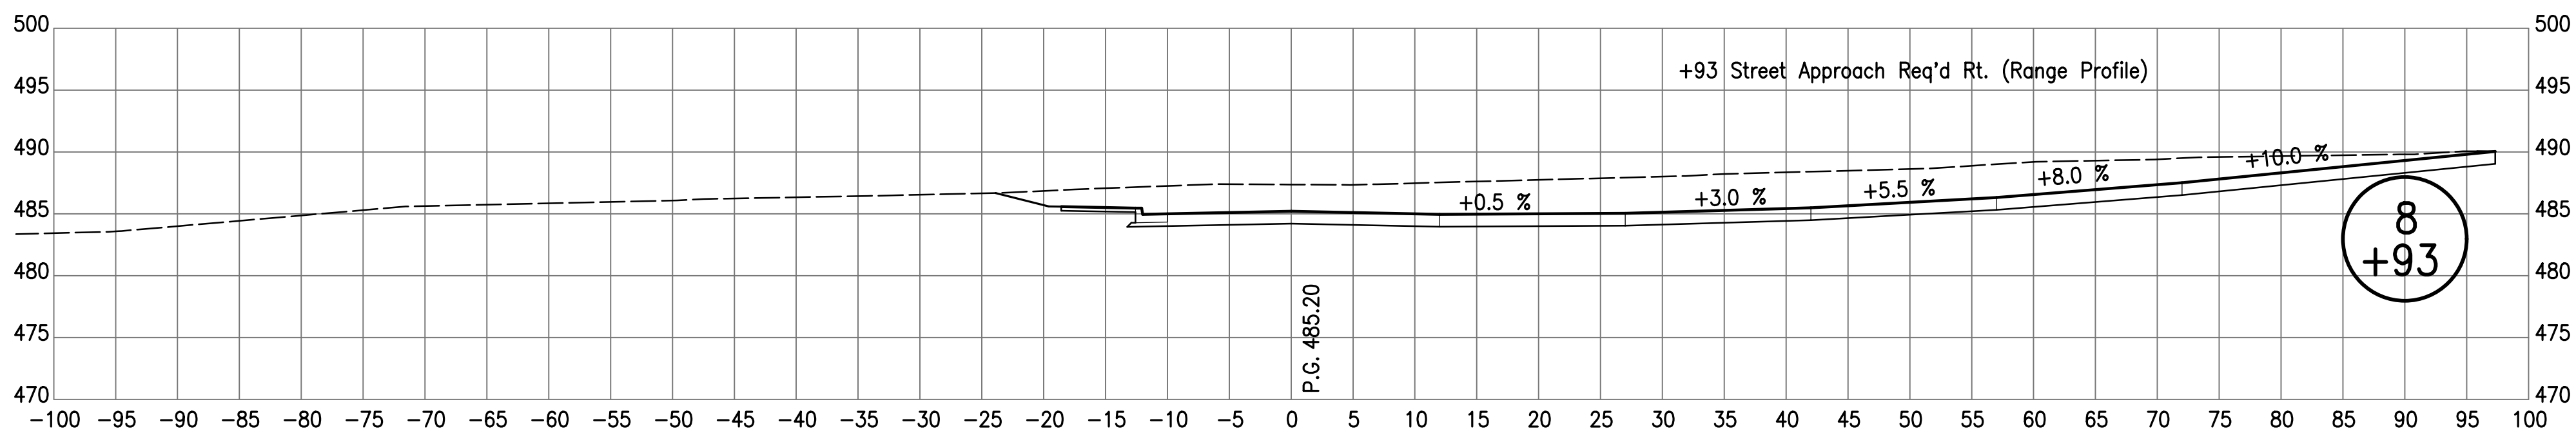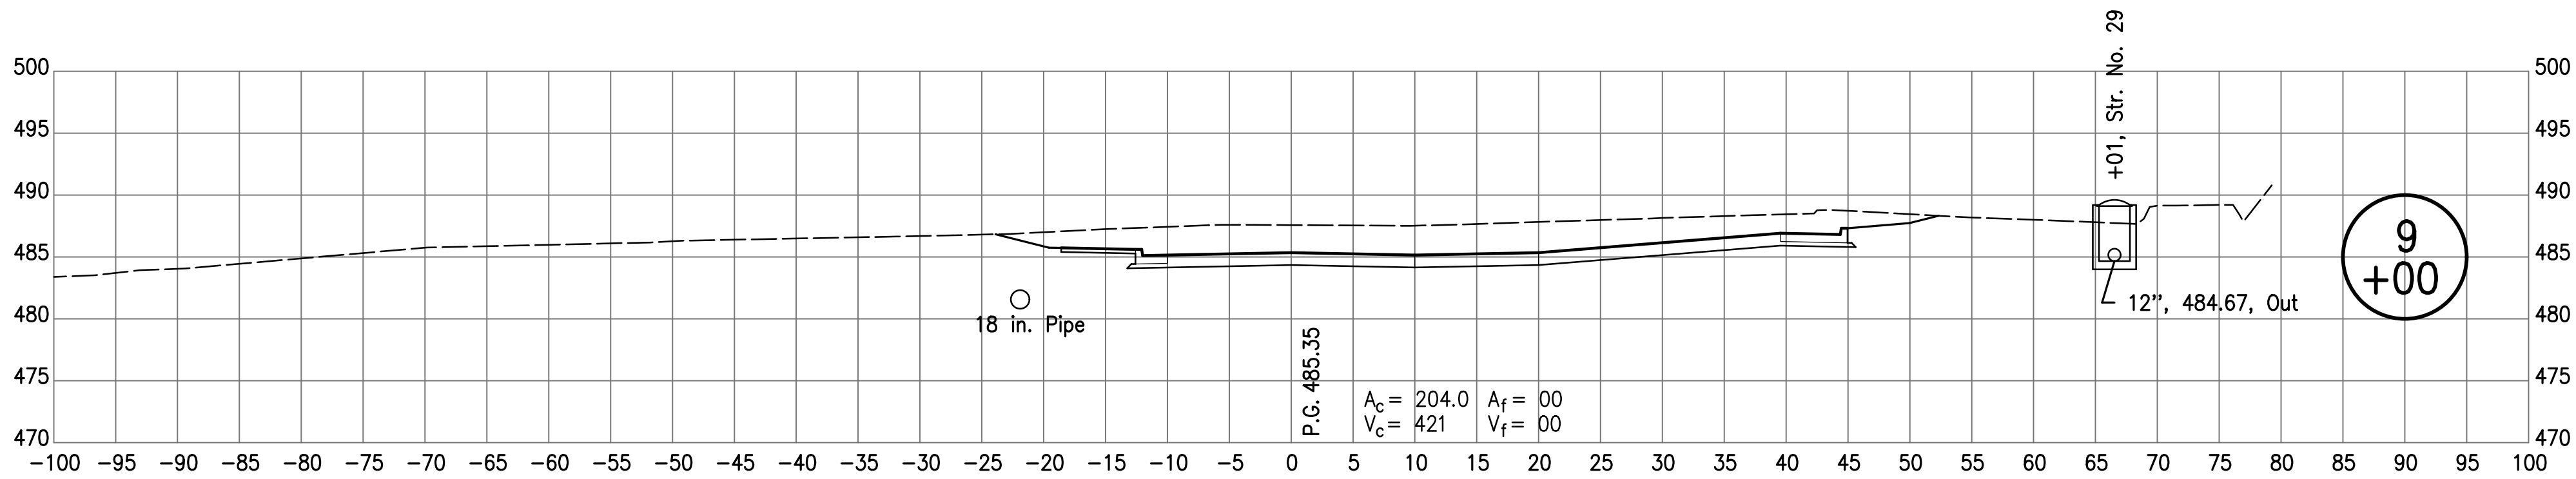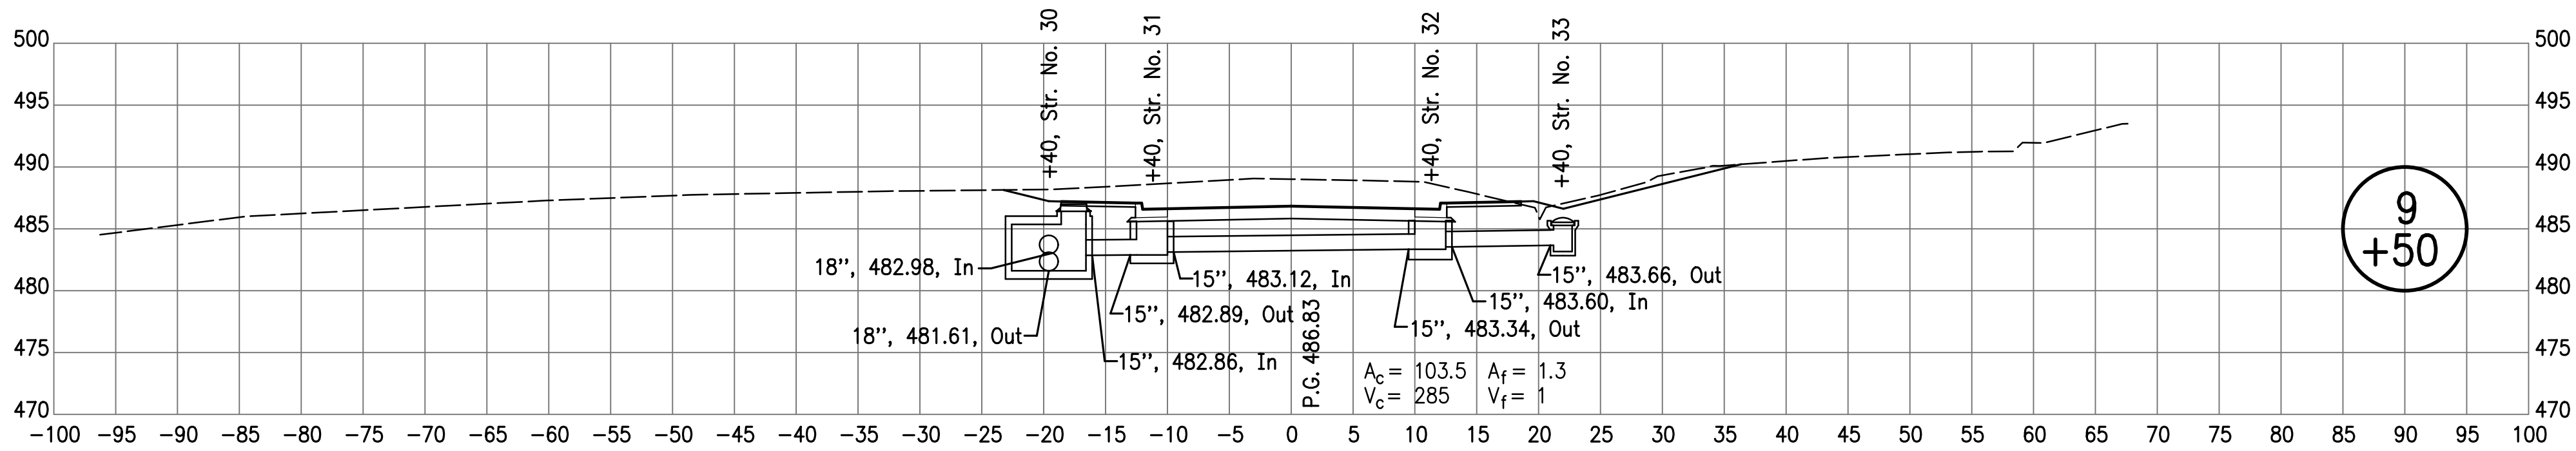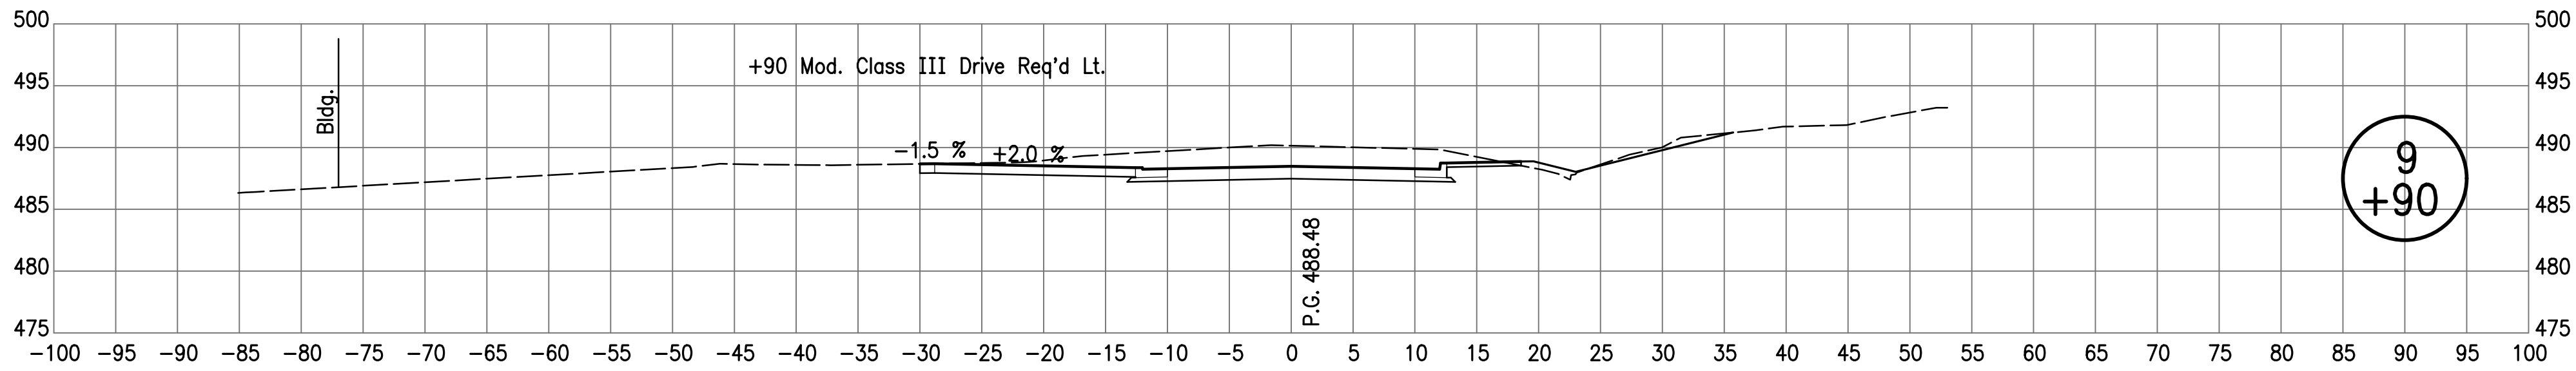

RECOMMENDED
FOR APPROVAL _____
DESIGN ENGINEER DATE

DESIGNED: AJS DRAWN: JJP

CHECKED: MSM CHECKED: MSM





INDIANA
DEPARTMENT OF TRANSPORTATION

CROSS SECTIONS
LINE "PR-A"

HORIZONTAL SCALE 1"=10'	BRIDGE FILE N/A
VERTICAL SCALE 1"=10'	DESIGNATION NO. 0710808

SURVEY BOOK ELECTRONIC CONTRACT R-33319	SHEETS 110 of 146 PROJECT NO. 0710808
--	--

10/26/2017 1:48:37 PM I:\091052_McTabor\09 Road - Indiana\04 Design Files\SDRPlans - P\091052_20_PR-A_US_Sheet3.DGN

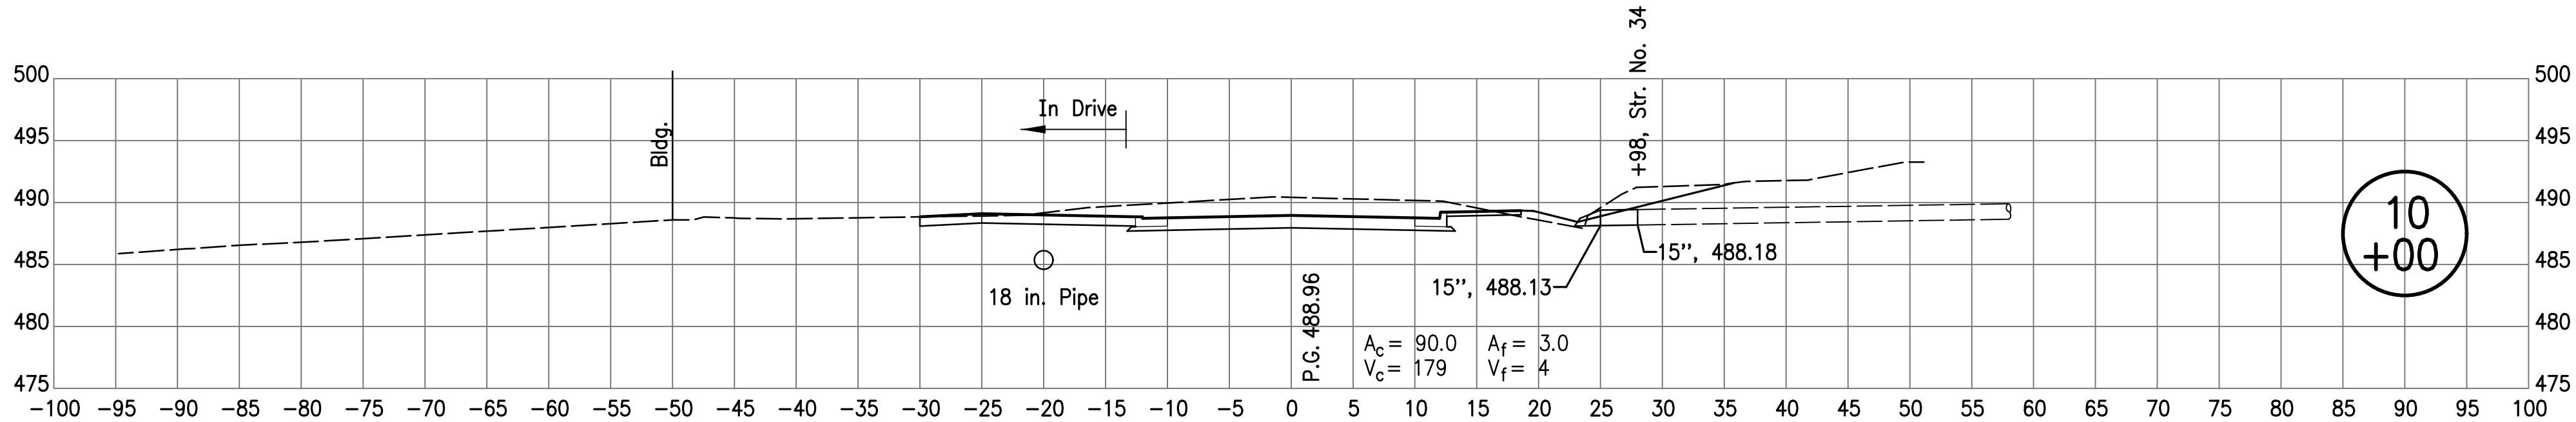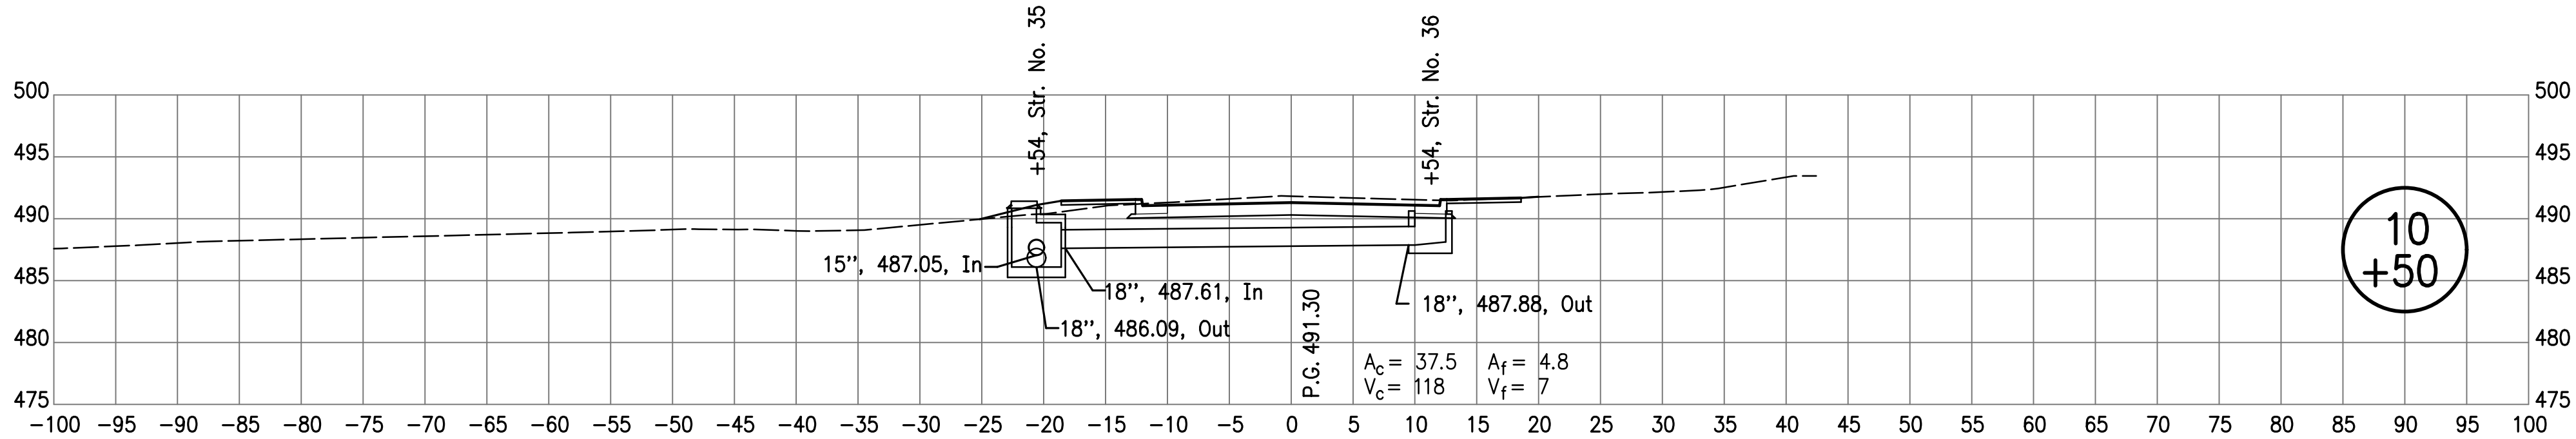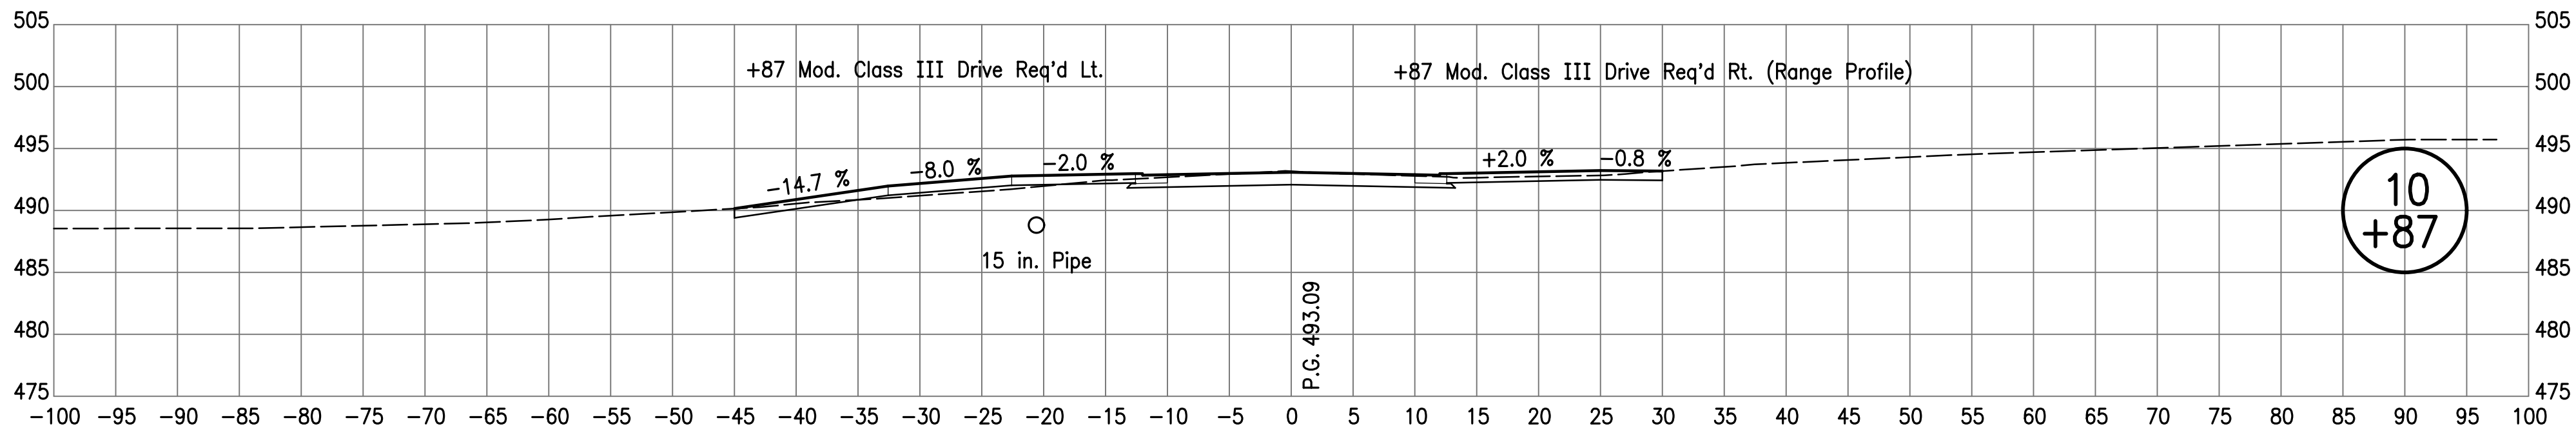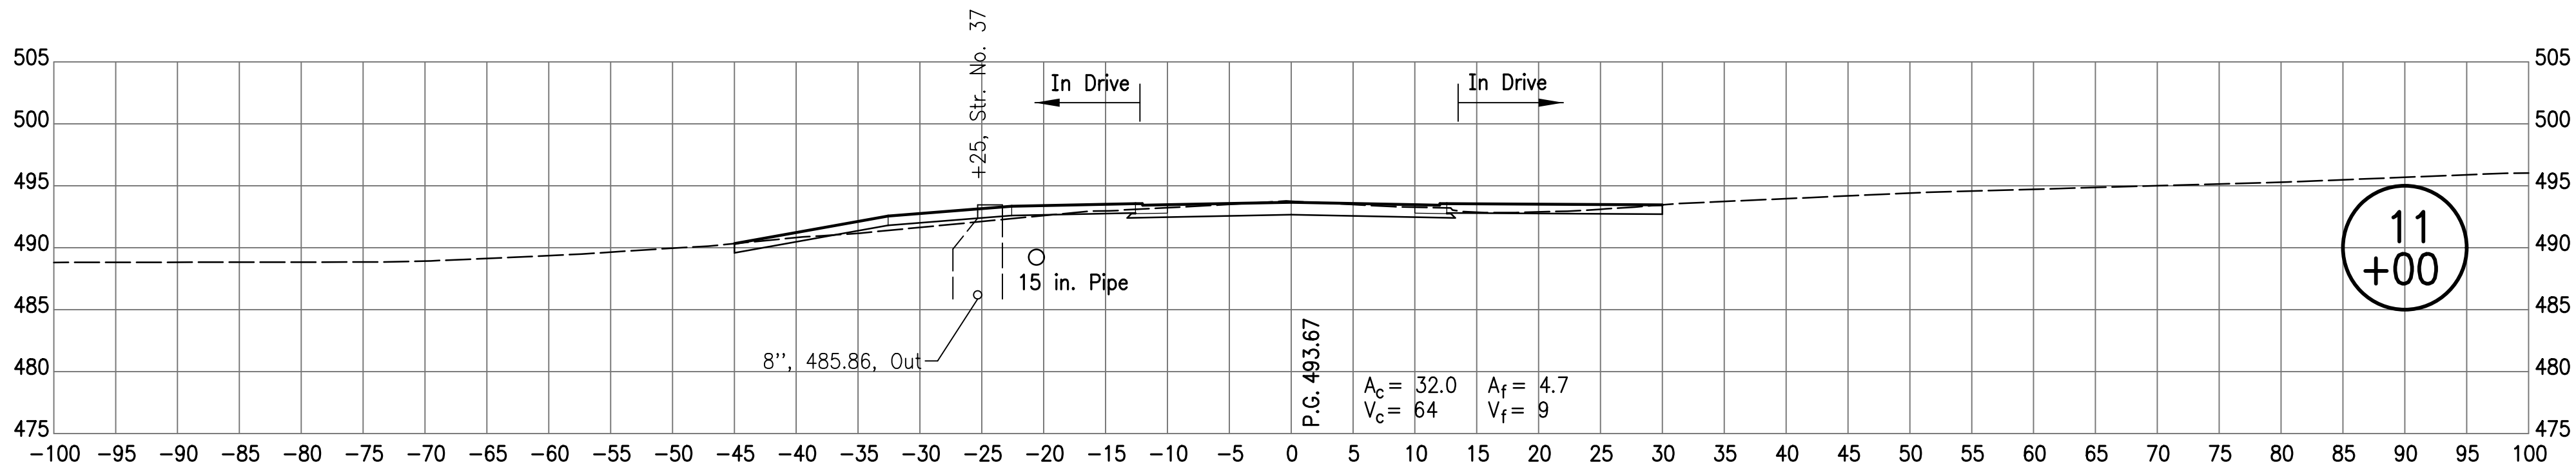

RECOMMENDED
FOR APPROVAL _____
DESIGN ENGINEER DATE





DESIGNED: AJS DRAWN: JJP
CHECKED: MSM CHECKED: MSM

INDIANA
DEPARTMENT OF TRANSPORTATION

CROSS SECTIONS
LINE "PR-A"

HORIZONTAL SCALE 1"=10'	BRIDGE FILE N/A
VERTICAL SCALE 1"=10'	DESIGNATION NO. 0710808
SURVEY BOOK ELECTRONIC	SHEETS 111 of 146
CONTRACT R-33319	PROJECT NO. 0710808

I:\10/26/2007 1 40:37 PM I:\P\070552_Mc_Tuber\09 Road - Indiana\04 Design Files\SDRPlans - P\070552_29_PR-A_US_Sheet1304

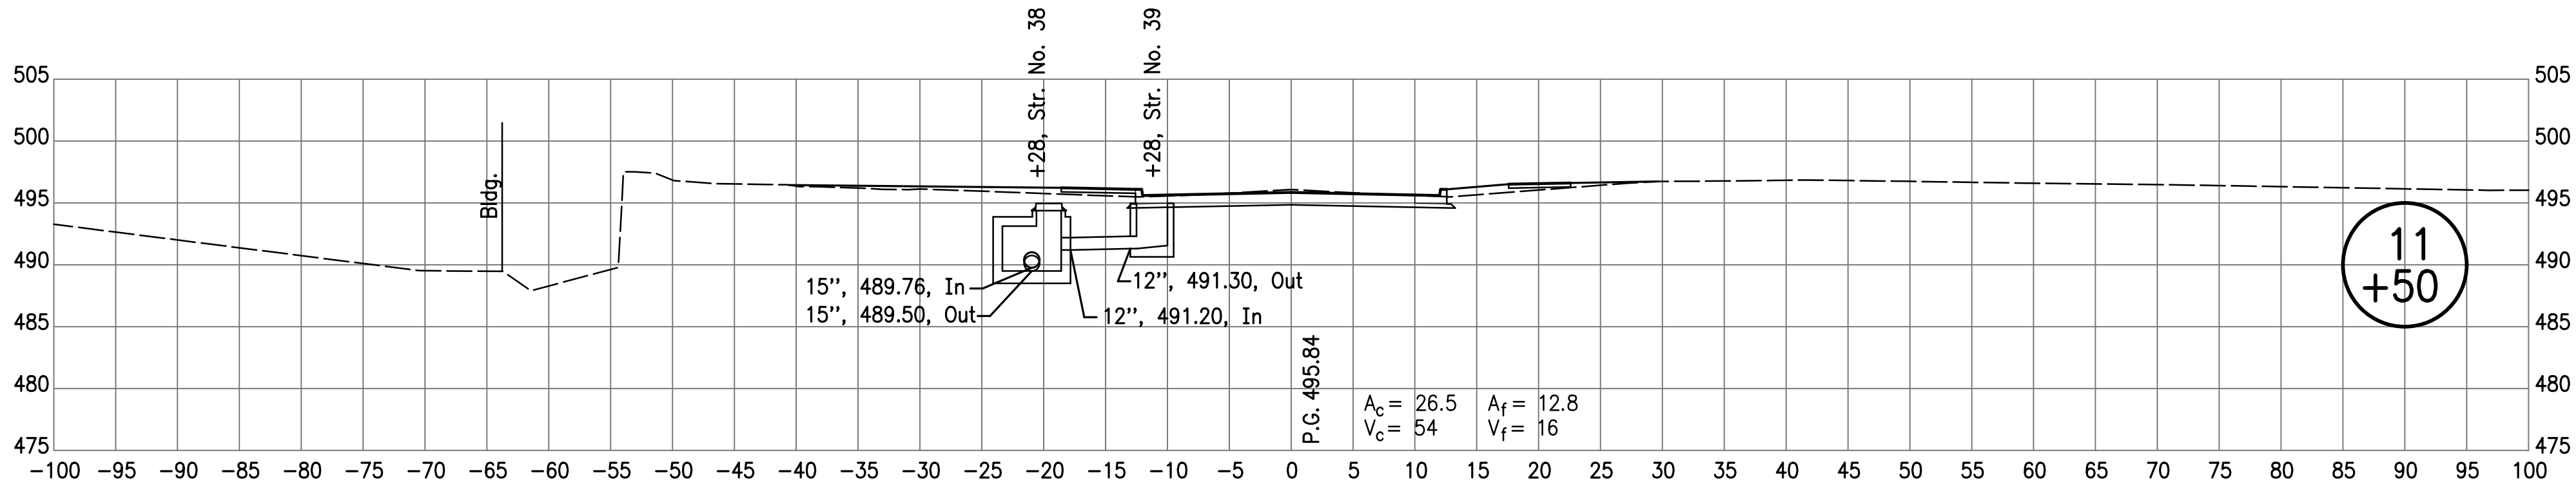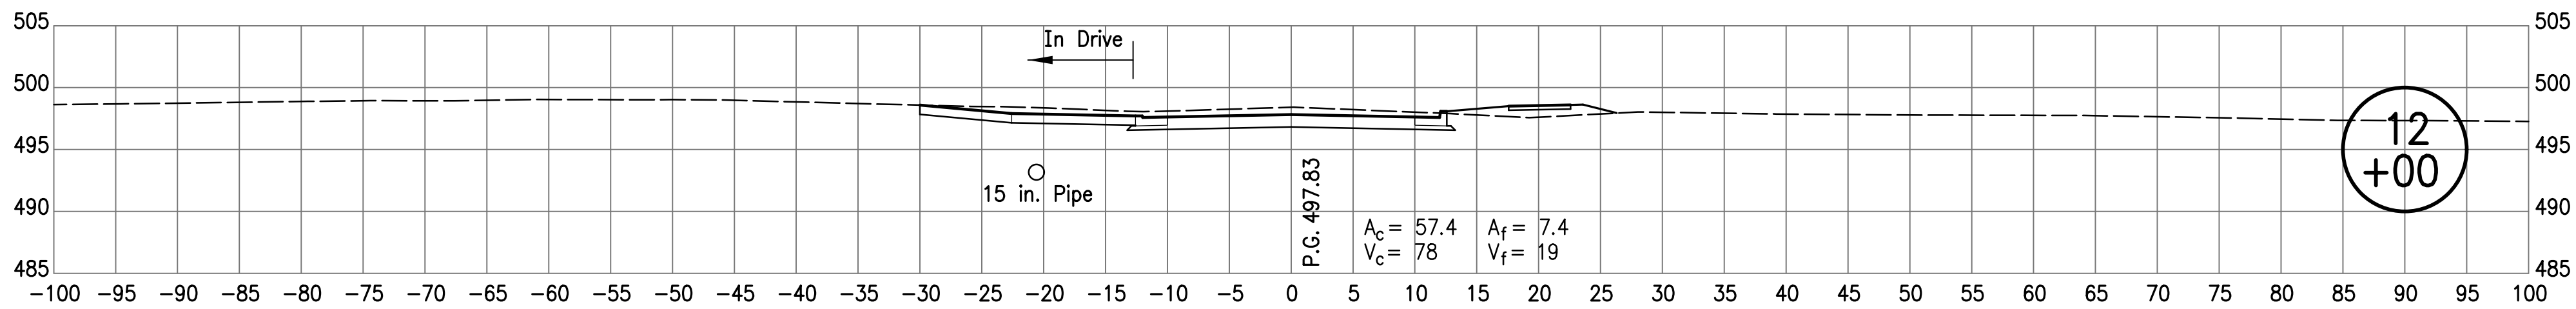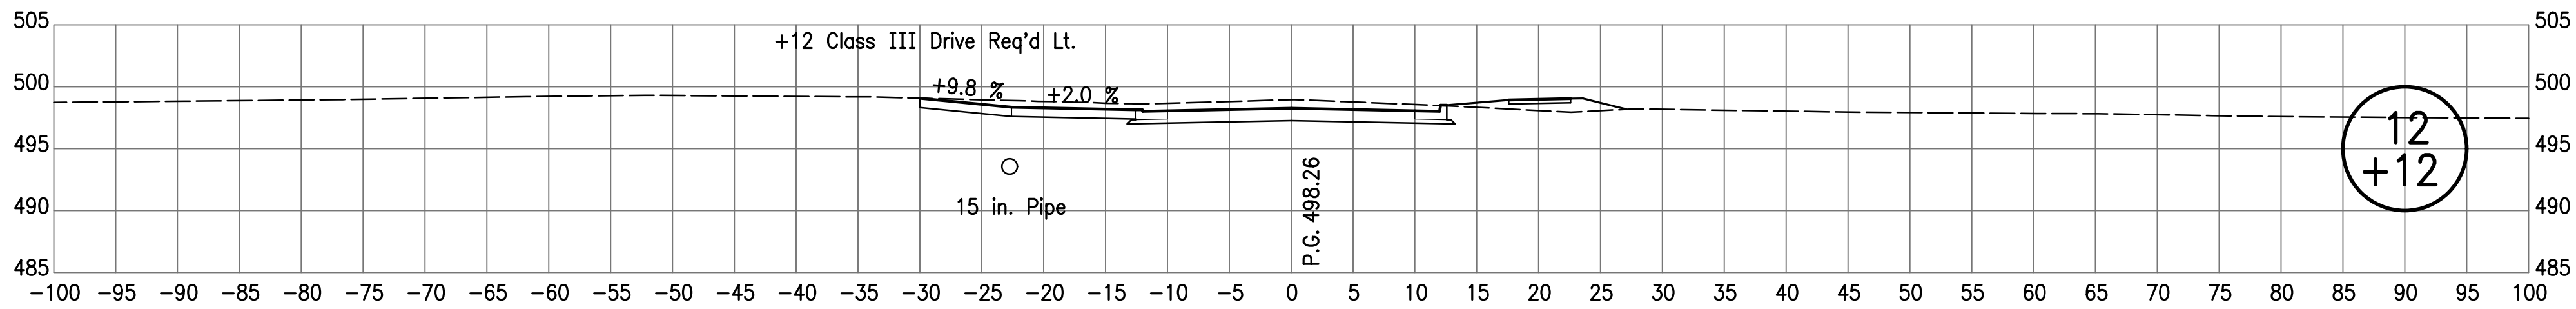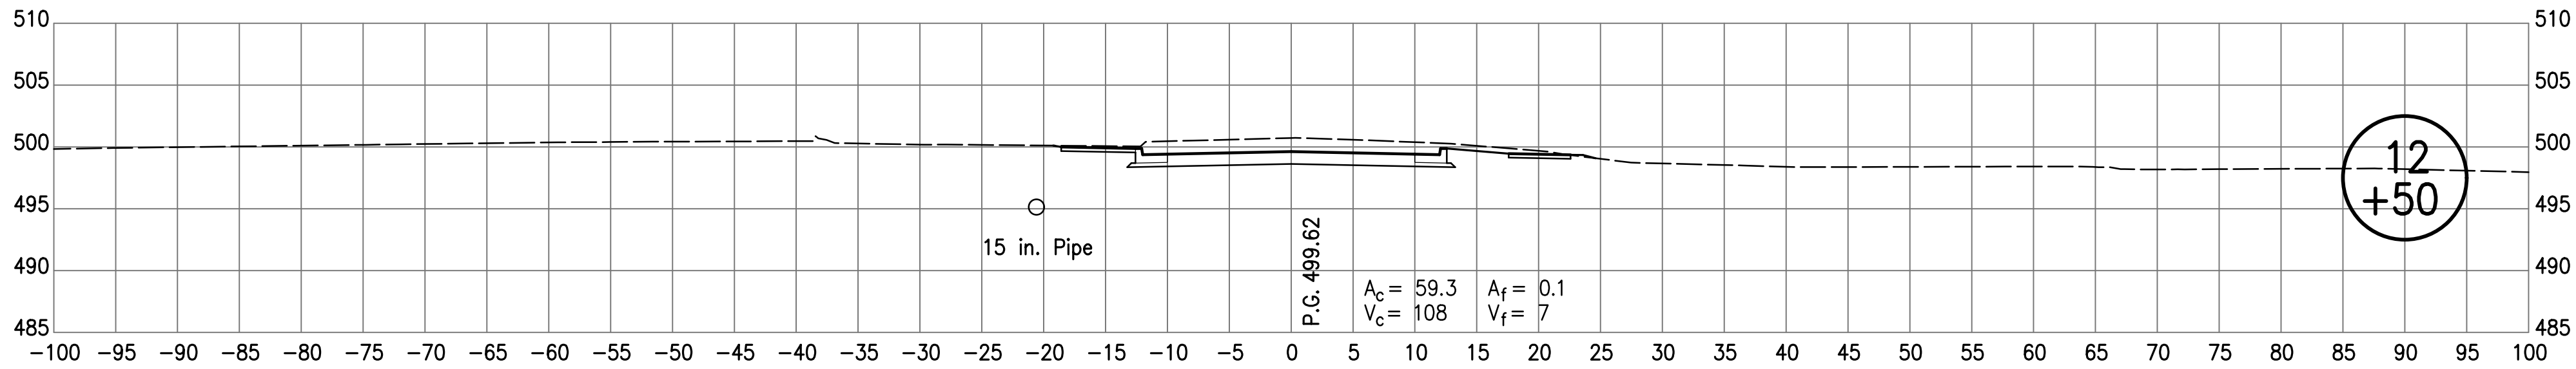





RECOMMENDED
FOR APPROVAL _____
DESIGN ENGINEER DATE

DESIGNED: AJS DRAWN: JJP
CHECKED: MSM CHECKED: MSM

INDIANA
DEPARTMENT OF TRANSPORTATION

CROSS SECTIONS
LINE "PR-A"

HORIZONTAL SCALE 1"=10'	BRIDGE FILE N/A
VERTICAL SCALE 1"=10'	DESIGNATION NO. 0710808
SURVEY BOOK ELECTRONIC	SHEETS 112 of 146
CONTRACT R-33319	PROJECT NO. 0710808

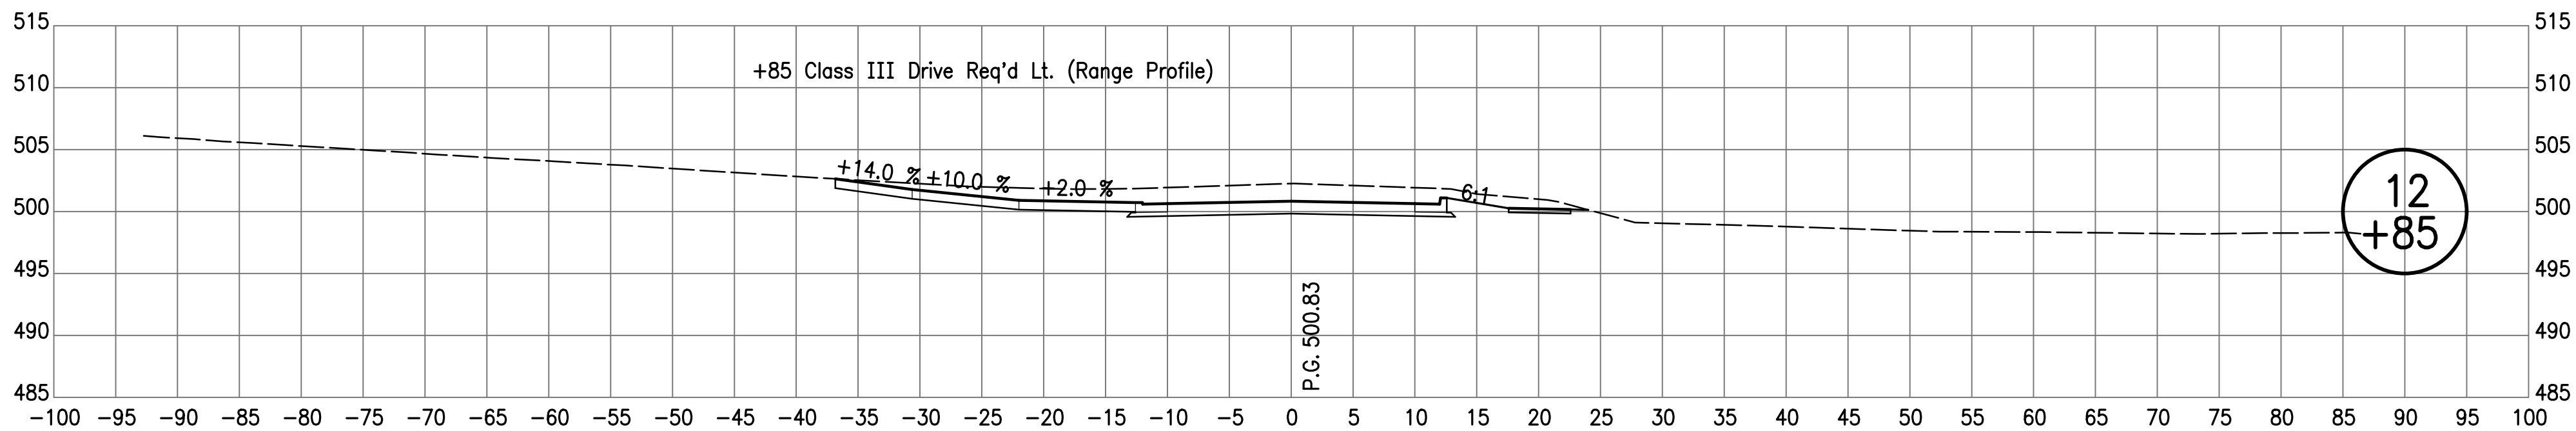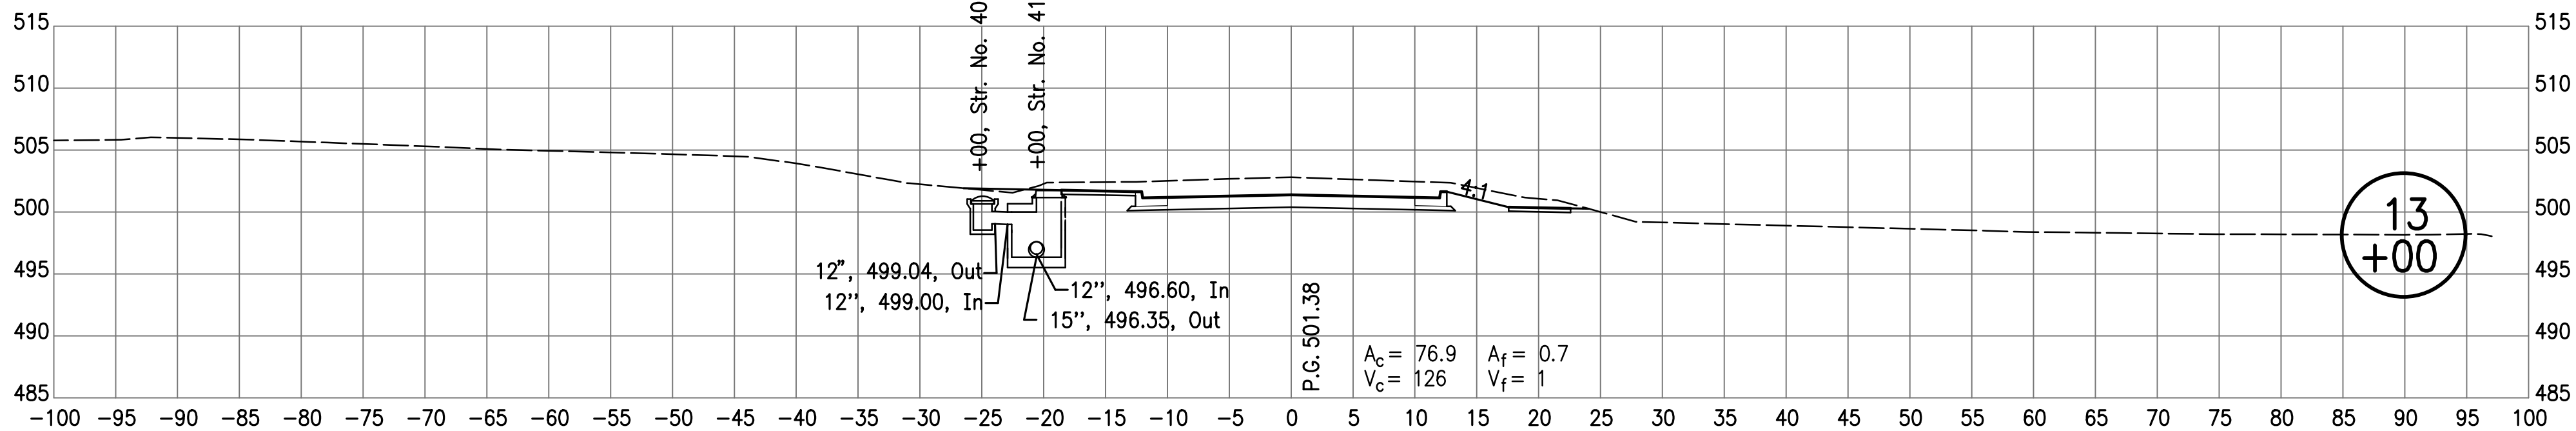
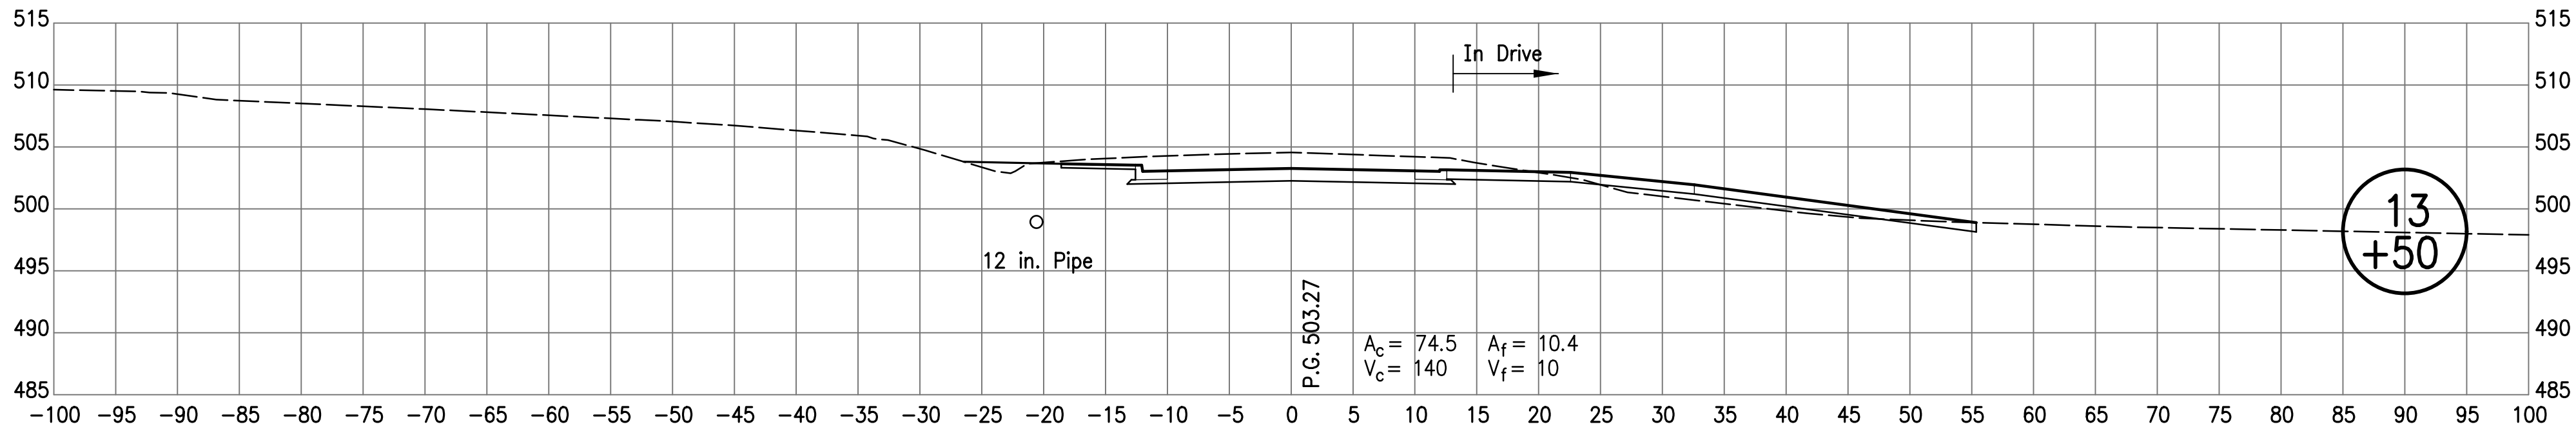
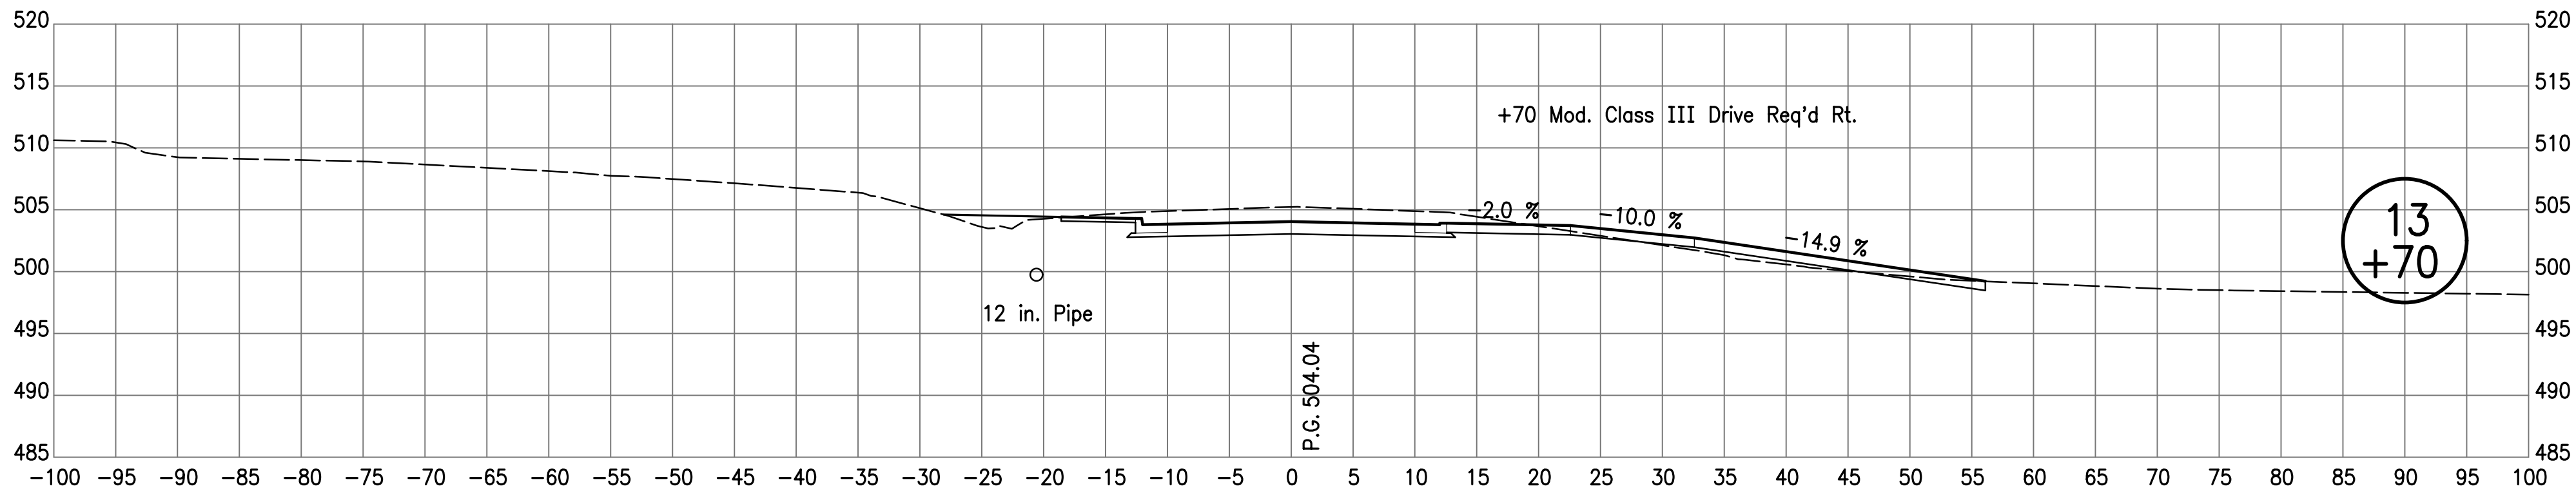


RECOMMENDED FOR APPROVAL _____ DESIGN ENGINEER DATE	
DESIGNED: <u>AJS</u>	DRAWN: <u>JJP</u>
CHECKED: <u>MSM</u>	CHECKED: <u>MSM</u>

INDIANA DEPARTMENT OF TRANSPORTATION	
CROSS SECTIONS LINE "PR-A"	

HORIZONTAL SCALE 1"=10'	BRIDGE FILE N/A
VERTICAL SCALE 1"=10'	DESIGNATION NO. 0710808
SURVEY BOOK ELECTRONIC	SHEETS 113 of 146
CONTRACT R-33319	PROJECT NO. 0710808

10/26/2017 1:40:38 PM I:\070052_McTabor\09_Road - Indiana\04_Design Files\00\Plans - P\070052_20_PR-A_US_Sheet1304

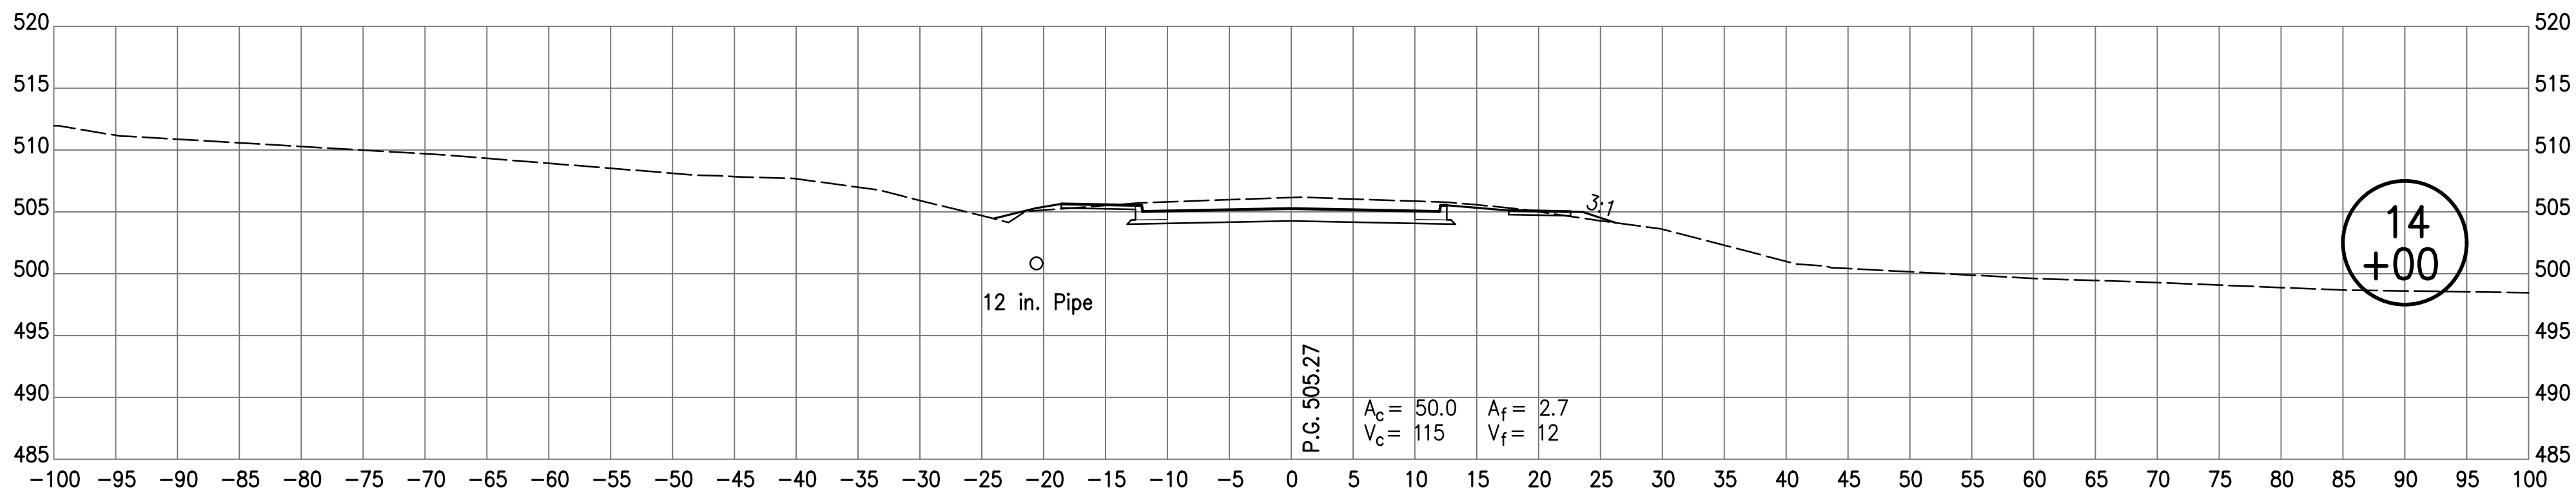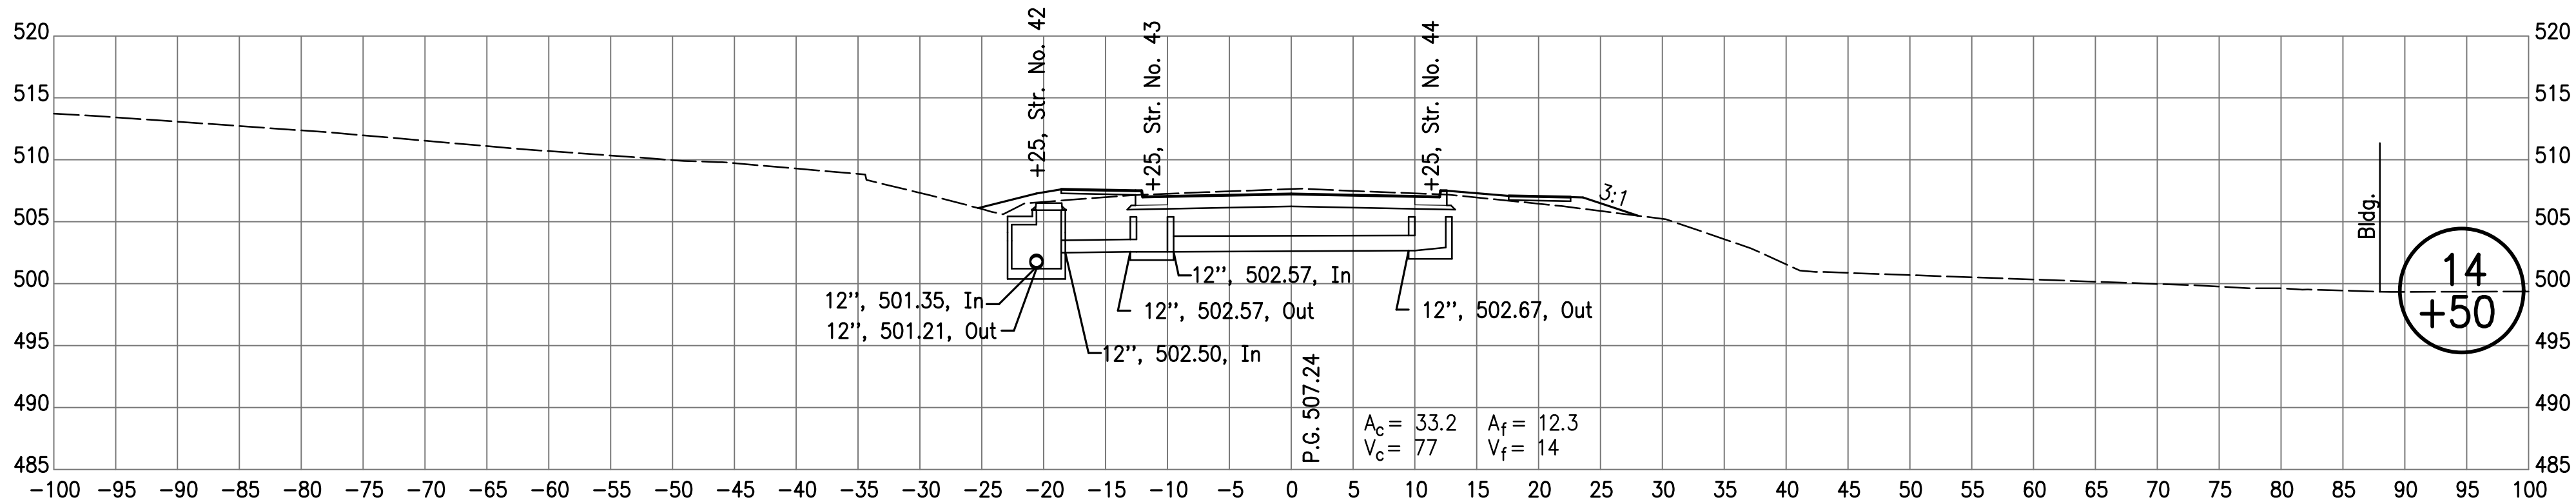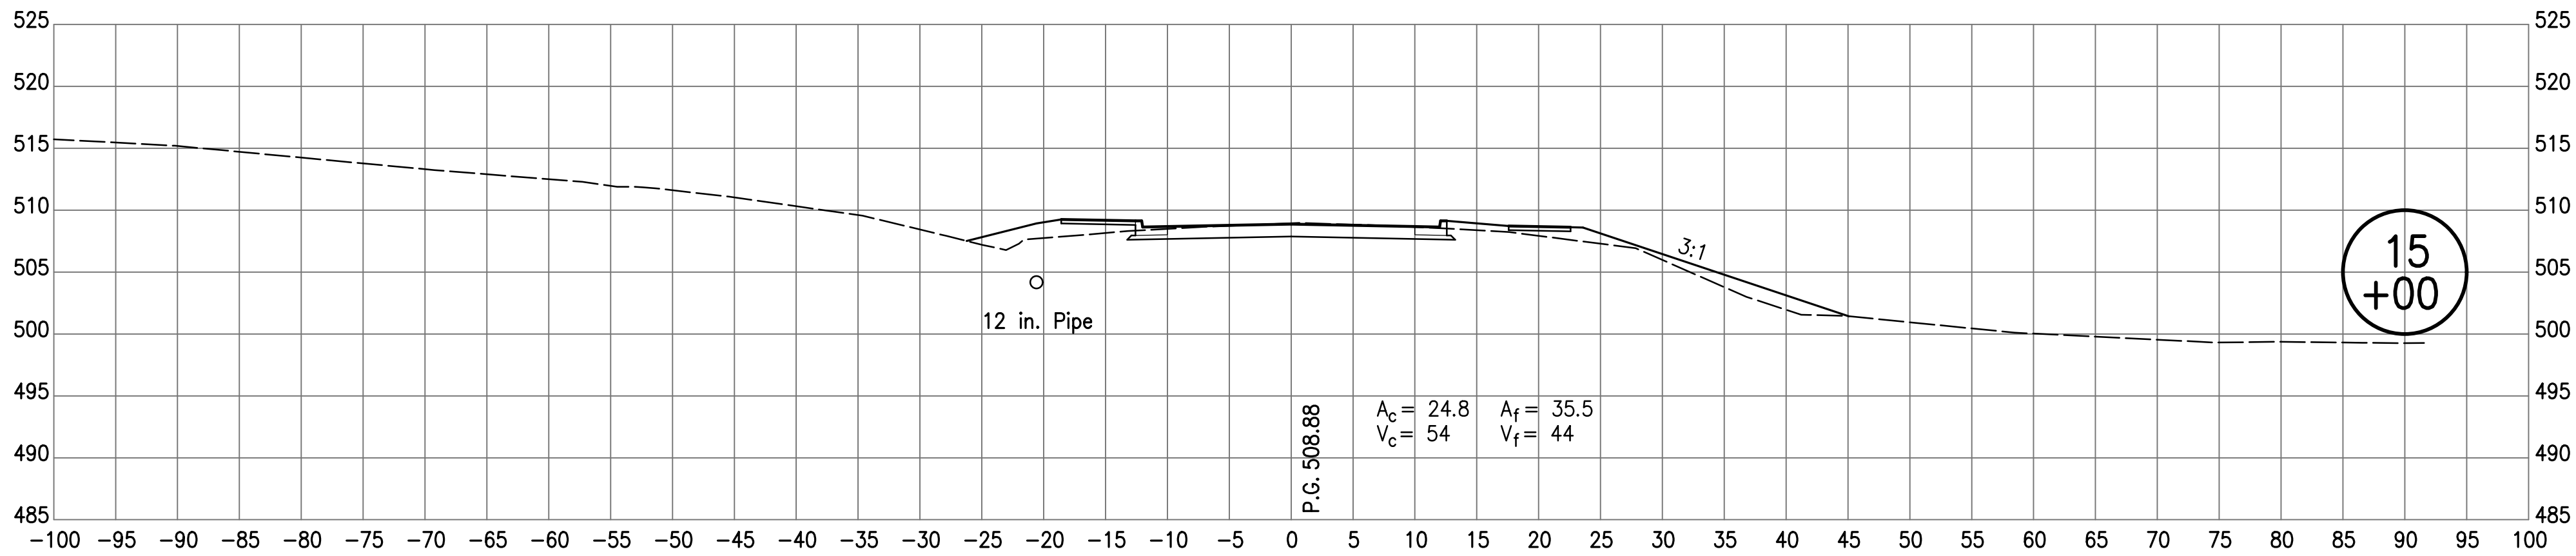

RECOMMENDED
FOR APPROVAL _____
DESIGN ENGINEER DATE




DESIGNED: AJS DRAWN: JJP
CHECKED: MSM CHECKED: MSM

INDIANA
DEPARTMENT OF TRANSPORTATION

CROSS SECTIONS
LINE "PR-A"

HORIZONTAL SCALE 1"=10'	BRIDGE FILE N/A
VERTICAL SCALE 1"=10'	DESIGNATION NO. 0710808
SURVEY BOOK ELECTRONIC	SHEETS 114 of 146
CONTRACT R-33319	PROJECT NO. 0710808

1/10/20/2017 1:40:38 PM I:\P\091052_Mc_Tuber\09_Road - Indiana\04_Design Files\SDRPlans - P\091052_20_PR-A_US_Sheet1304

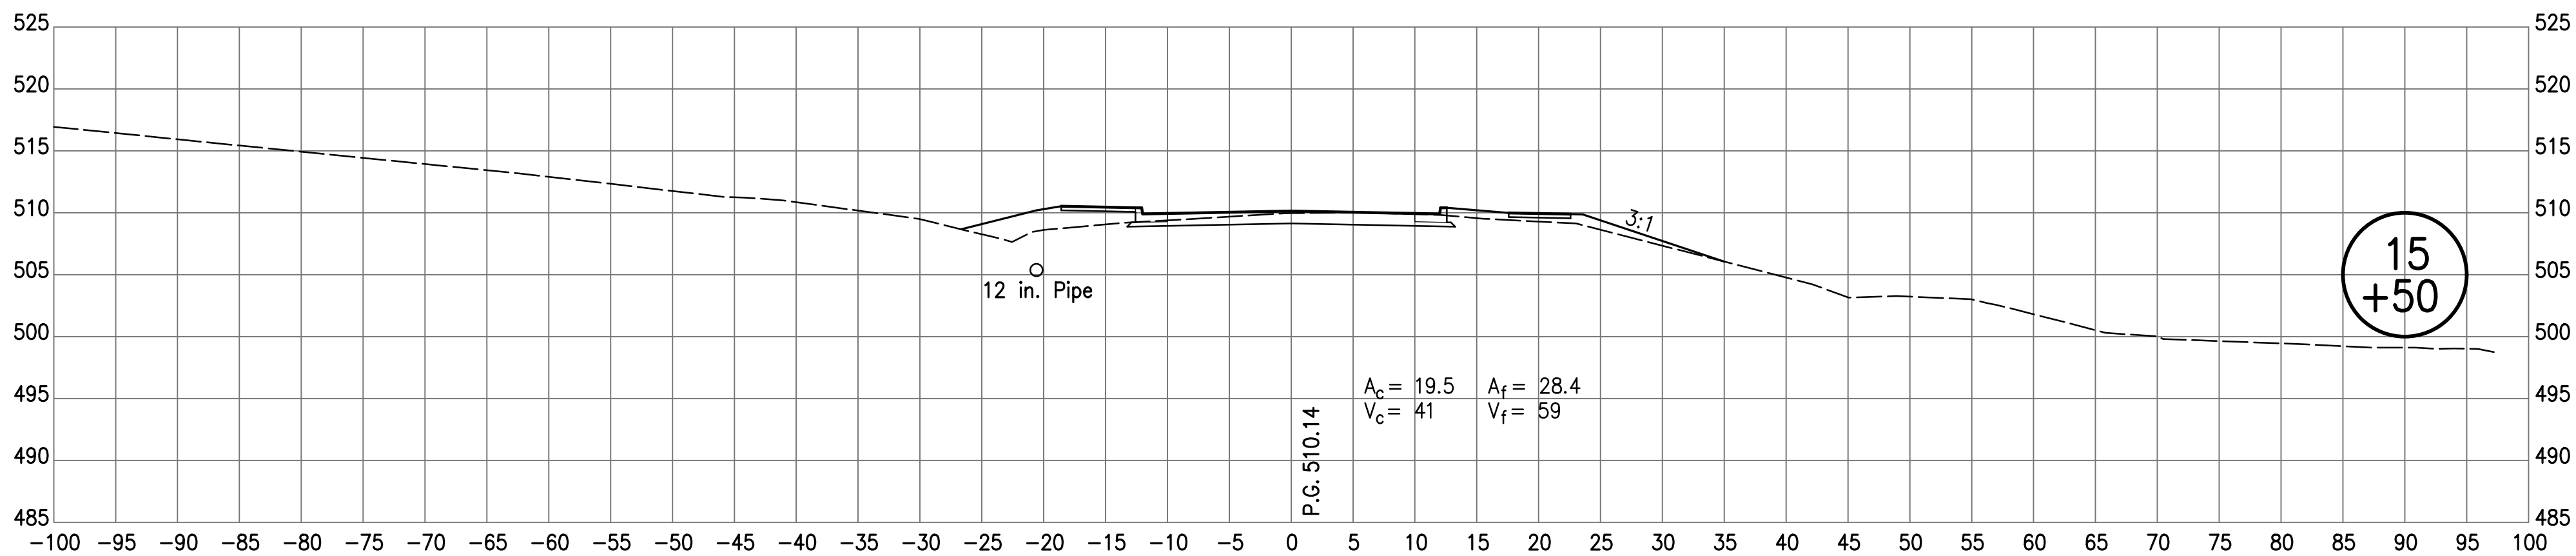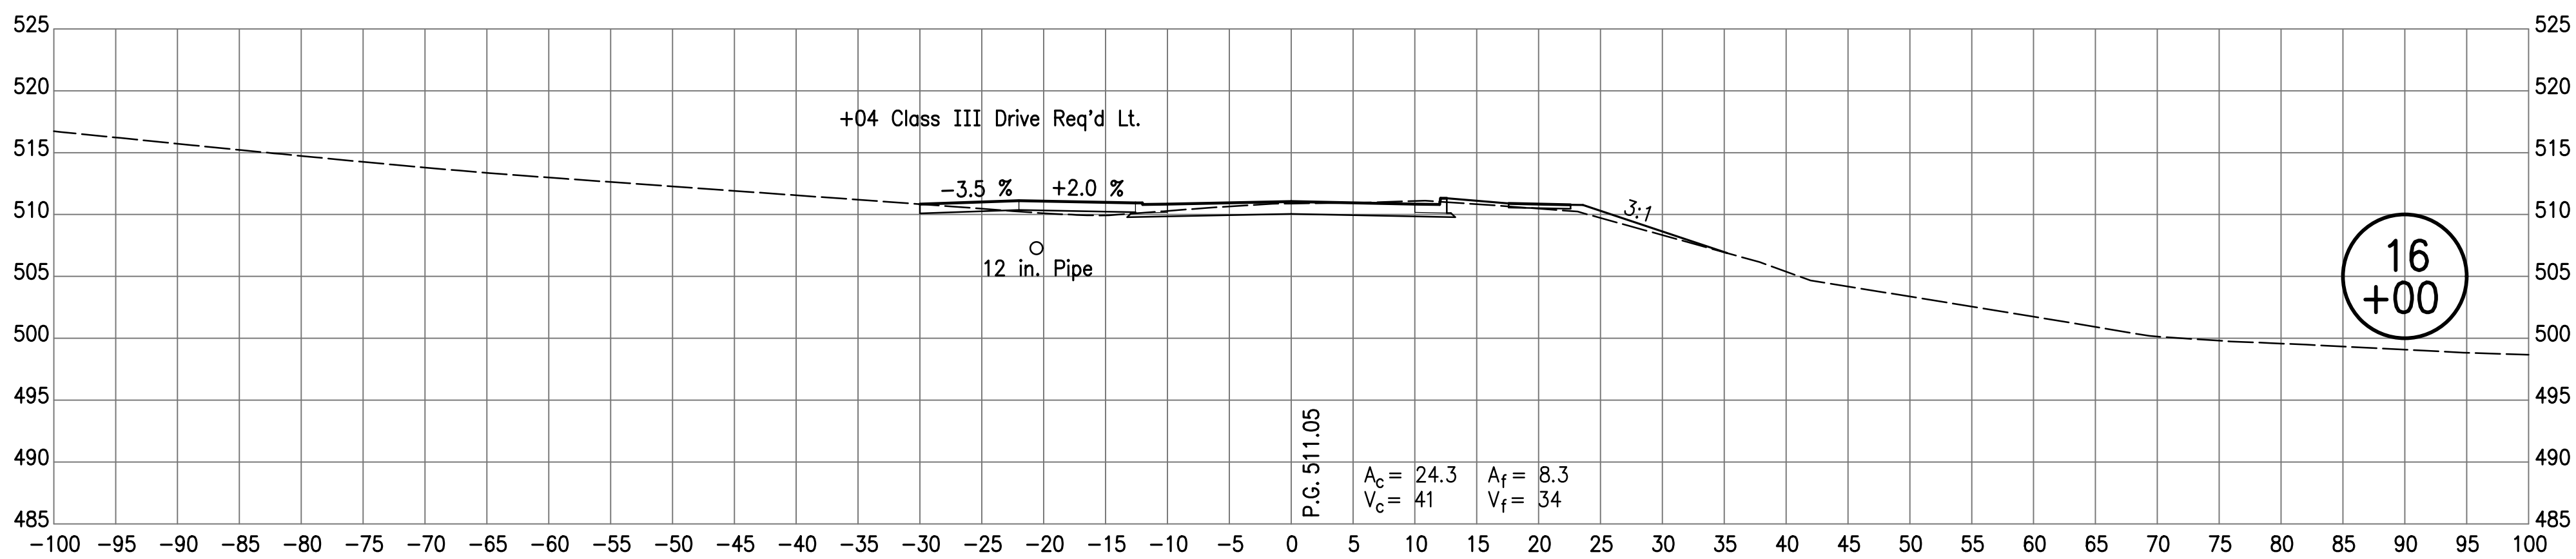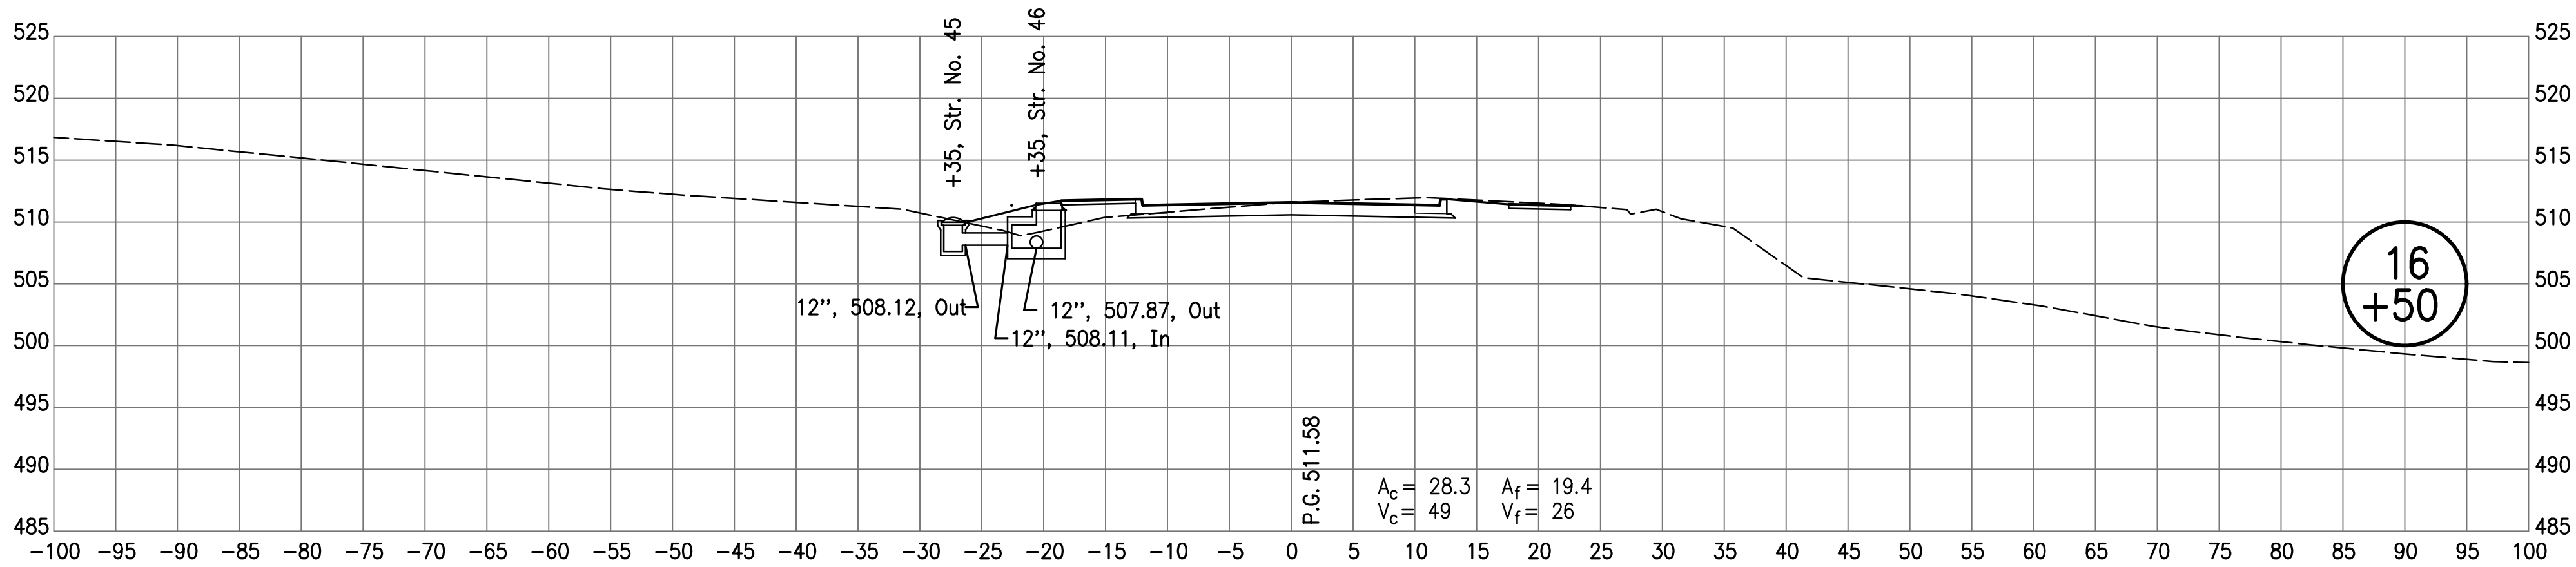





RECOMMENDED
FOR APPROVAL _____
DESIGN ENGINEER DATE

DESIGNED: AJS DRAWN: JJP
CHECKED: MSM CHECKED: MSM

INDIANA
DEPARTMENT OF TRANSPORTATION

CROSS SECTIONS
LINE "PR-A"

HORIZONTAL SCALE 1"=10'	BRIDGE FILE N/A
VERTICAL SCALE 1"=10'	DESIGNATION NO. 0710808
SURVEY BOOK ELECTRONIC	SHEETS 115 of 146
CONTRACT R-33319	PROJECT NO. 0710808

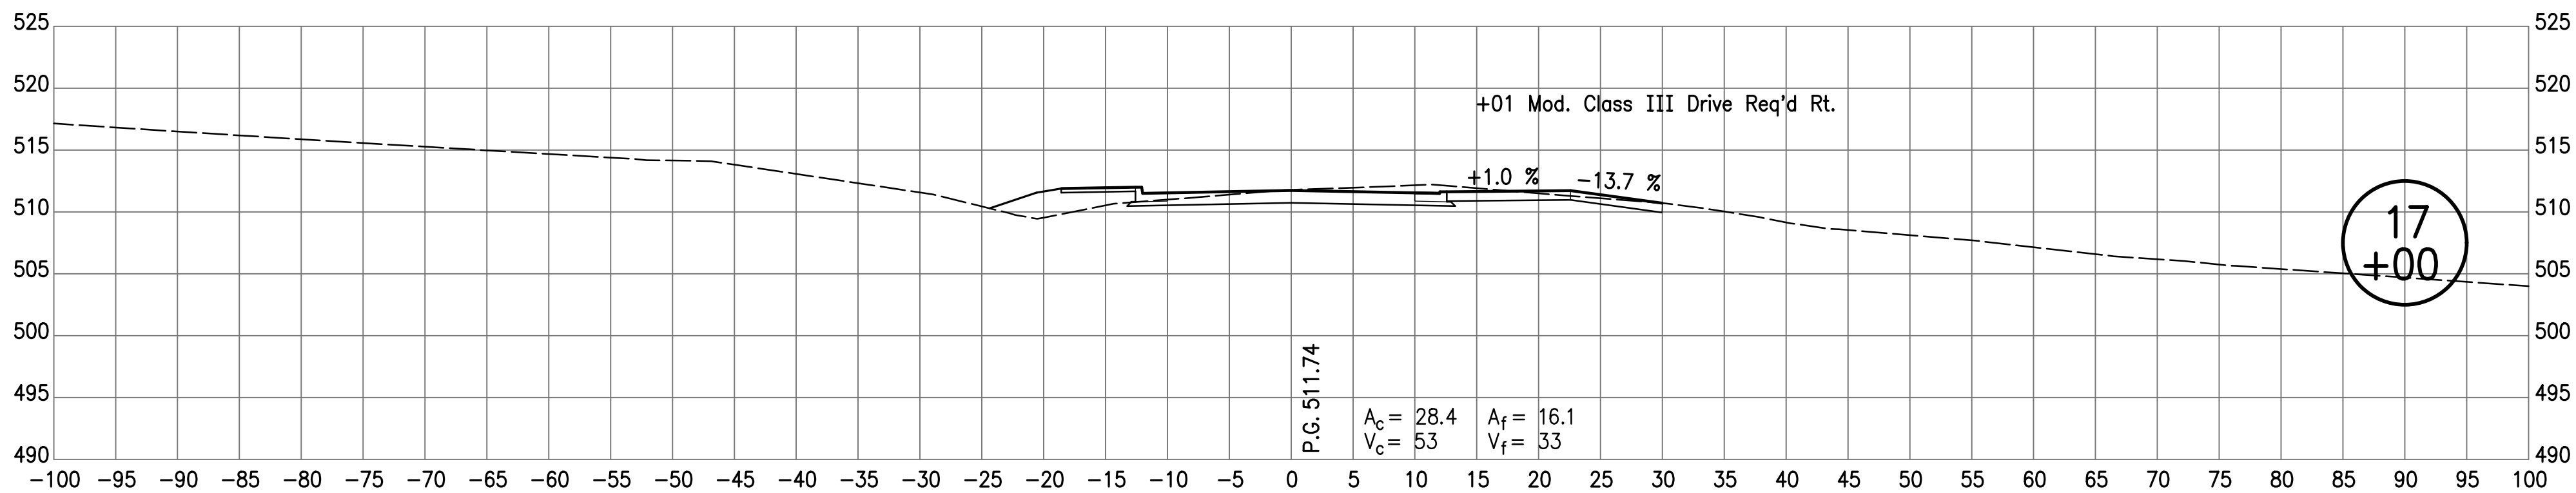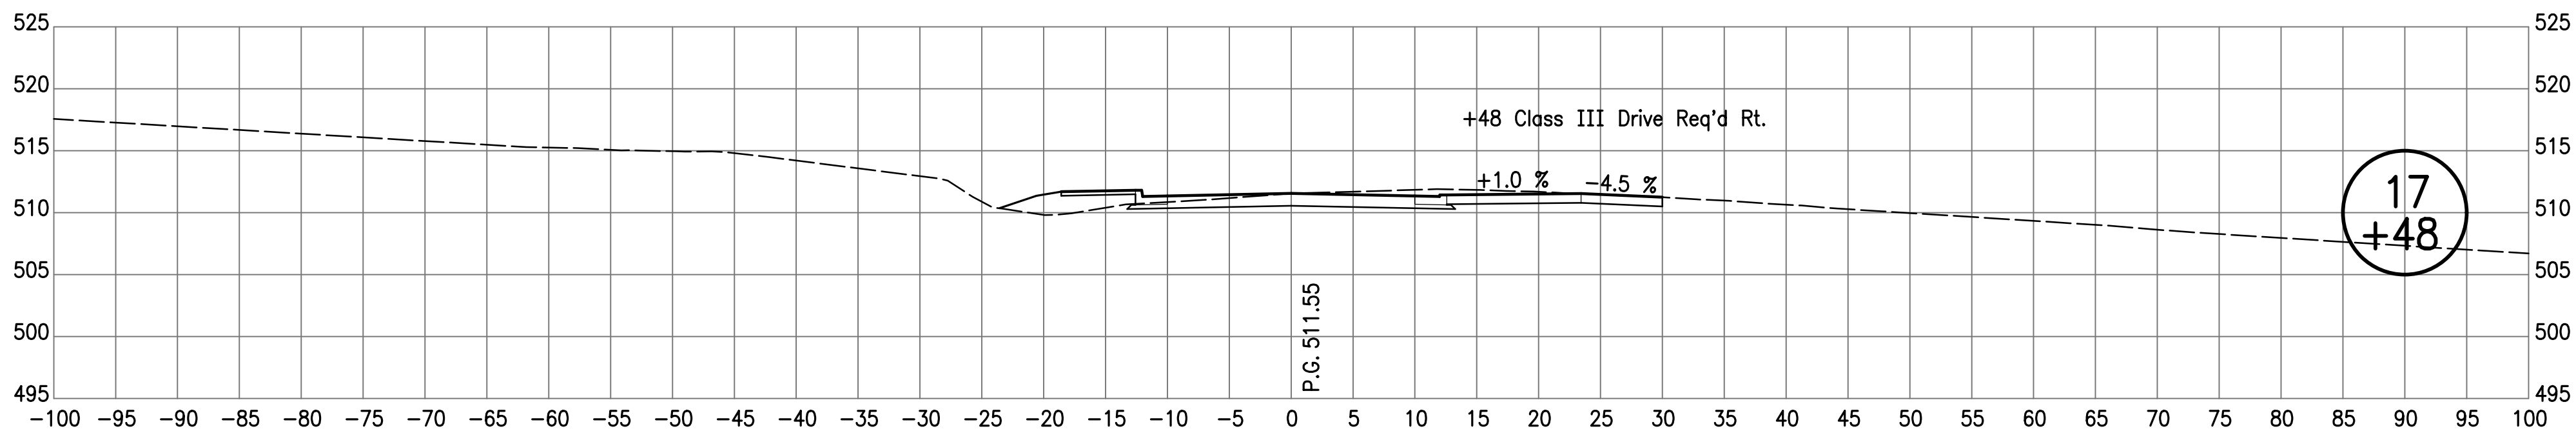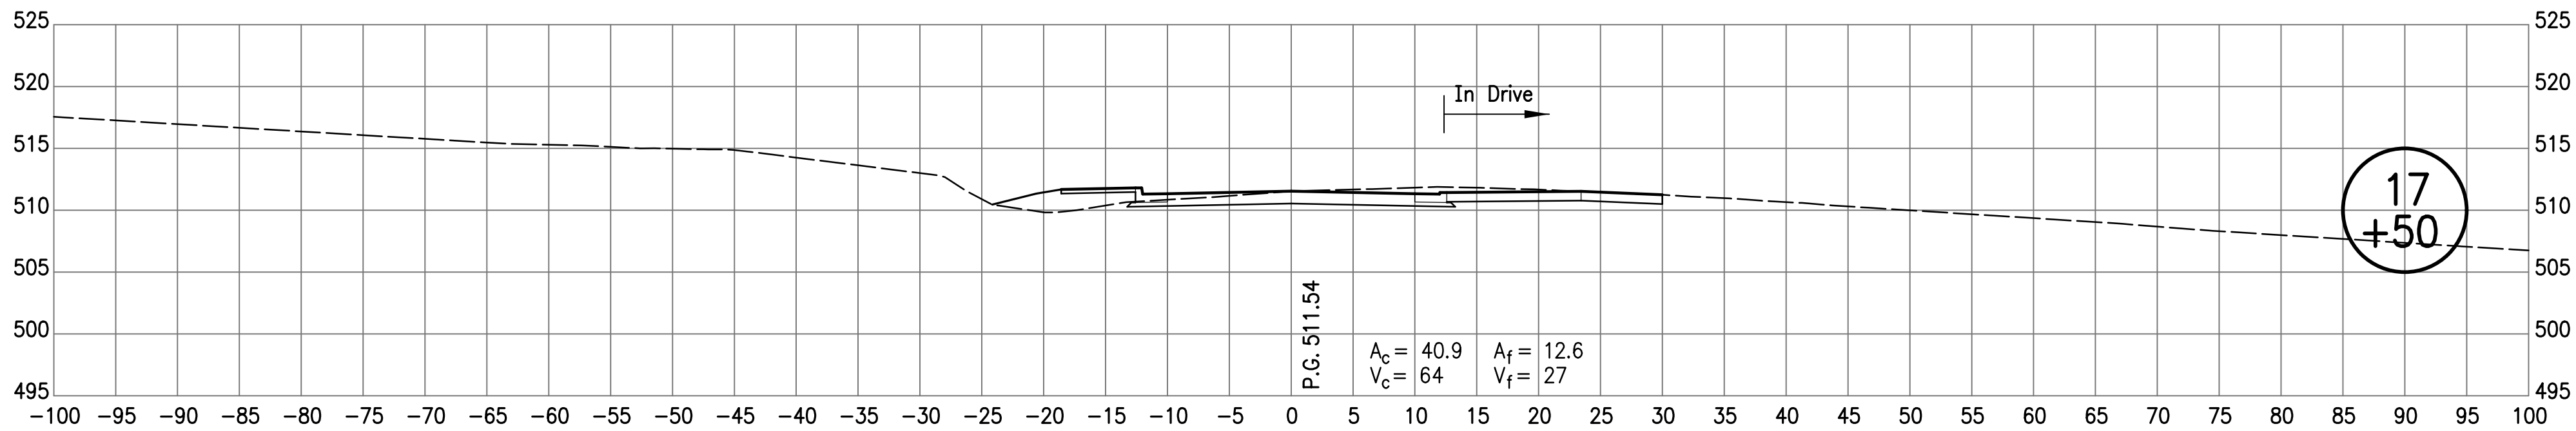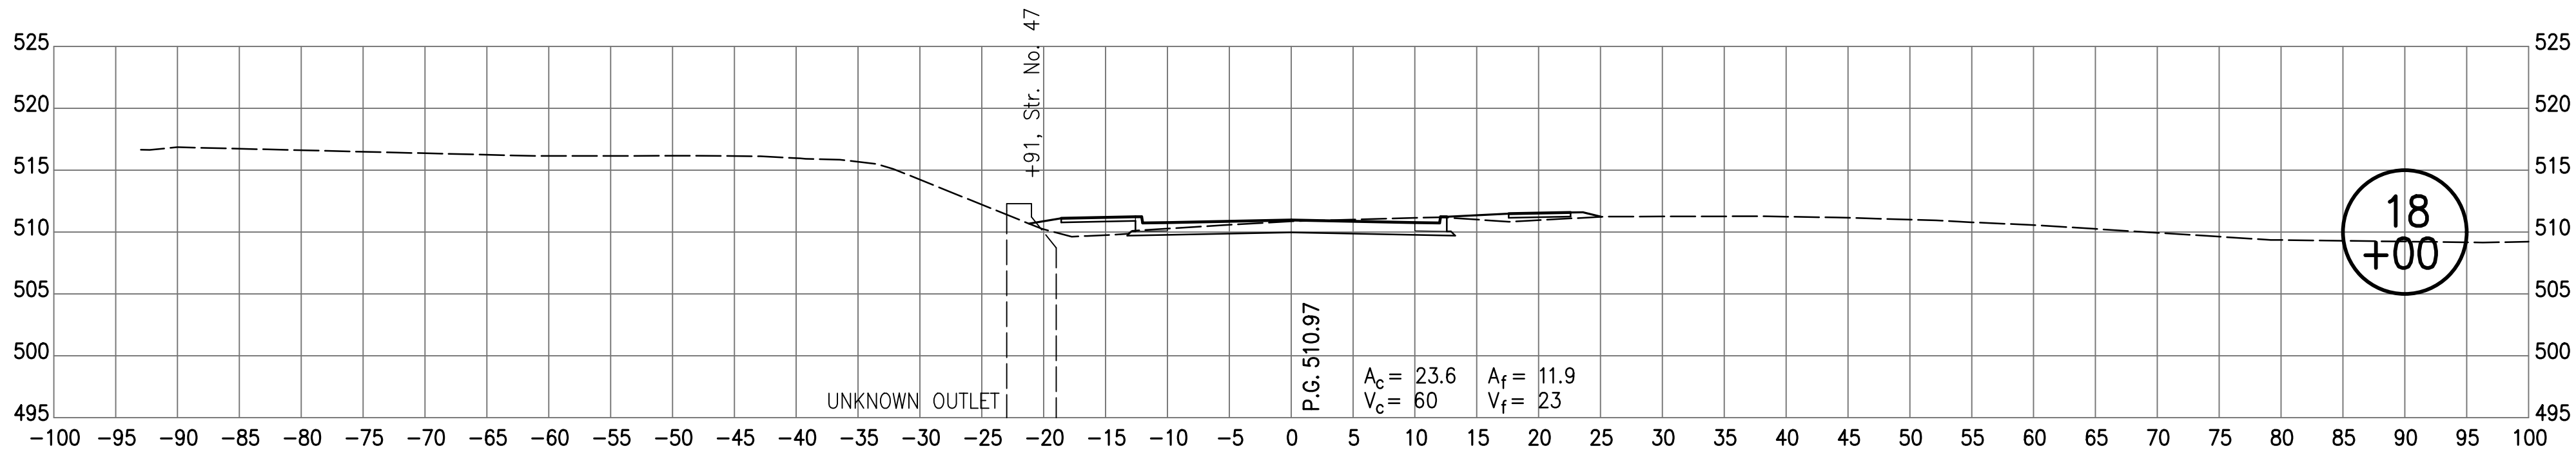





RECOMMENDED
FOR APPROVAL _____
DESIGN ENGINEER DATE

DESIGNED: AJS DRAWN: JJP
CHECKED: MSM CHECKED: MSM

INDIANA
DEPARTMENT OF TRANSPORTATION




CROSS SECTIONS
LINE "PR-A"

HORIZONTAL SCALE 1"=10'	BRIDGE FILE N/A
VERTICAL SCALE 1"=10'	DESIGNATION NO. 0710808
SURVEY BOOK ELECTRONIC	SHEETS 116 of 146
CONTRACT R-33319	PROJECT NO. 0710808

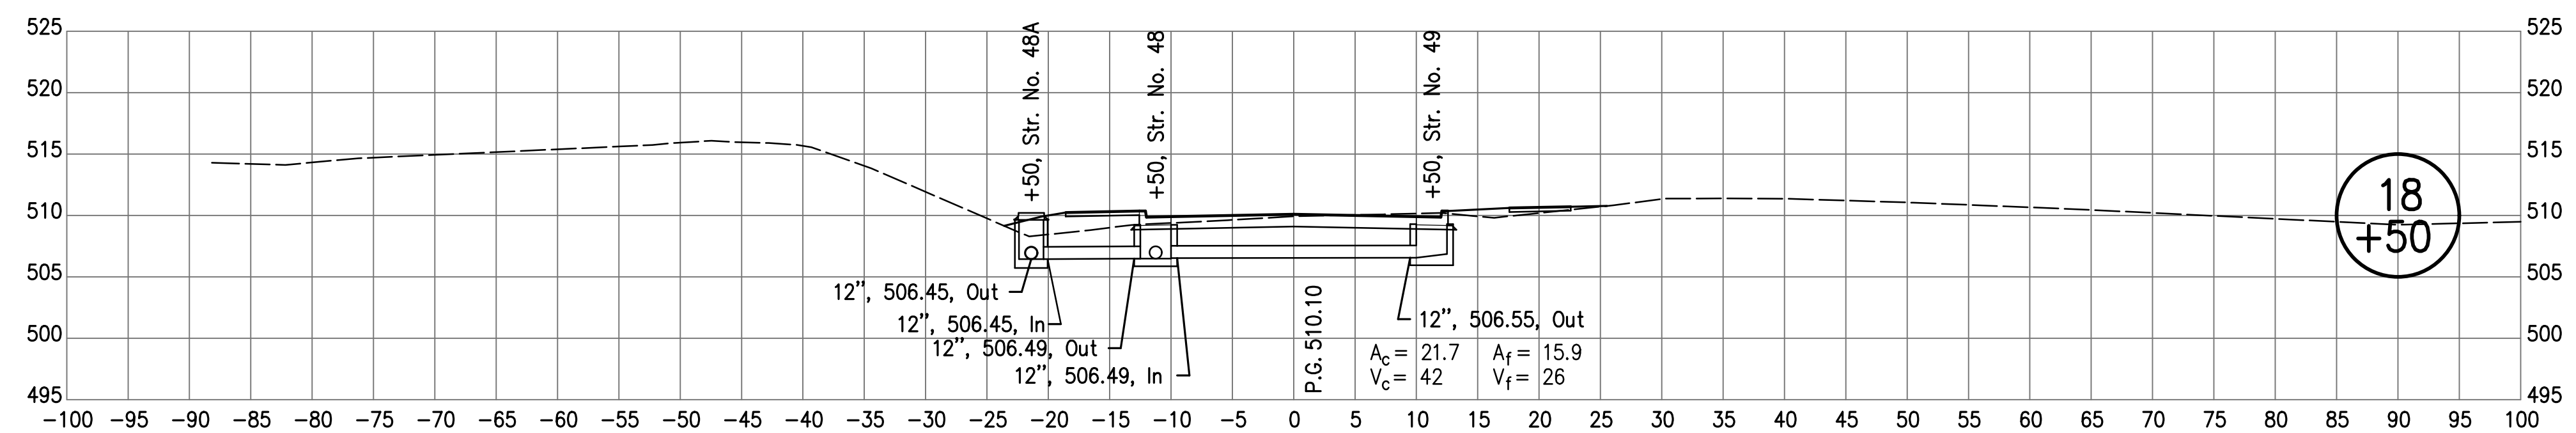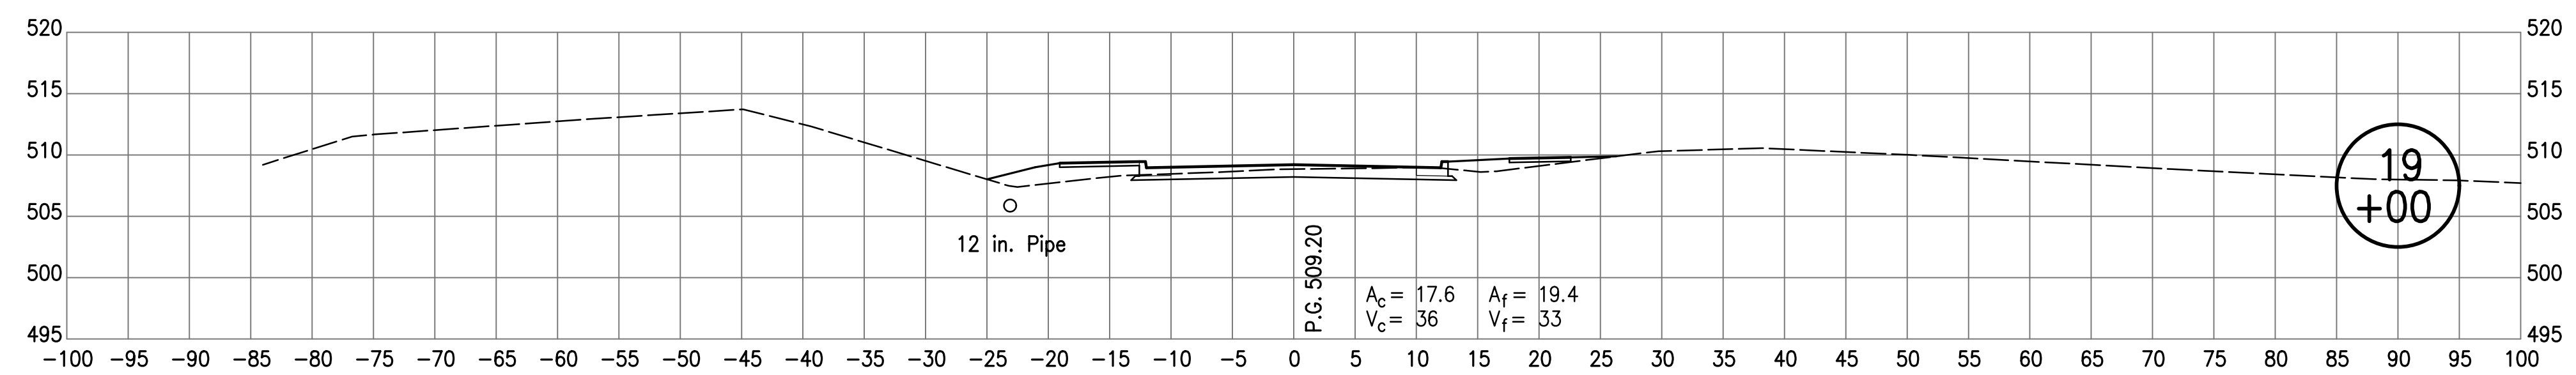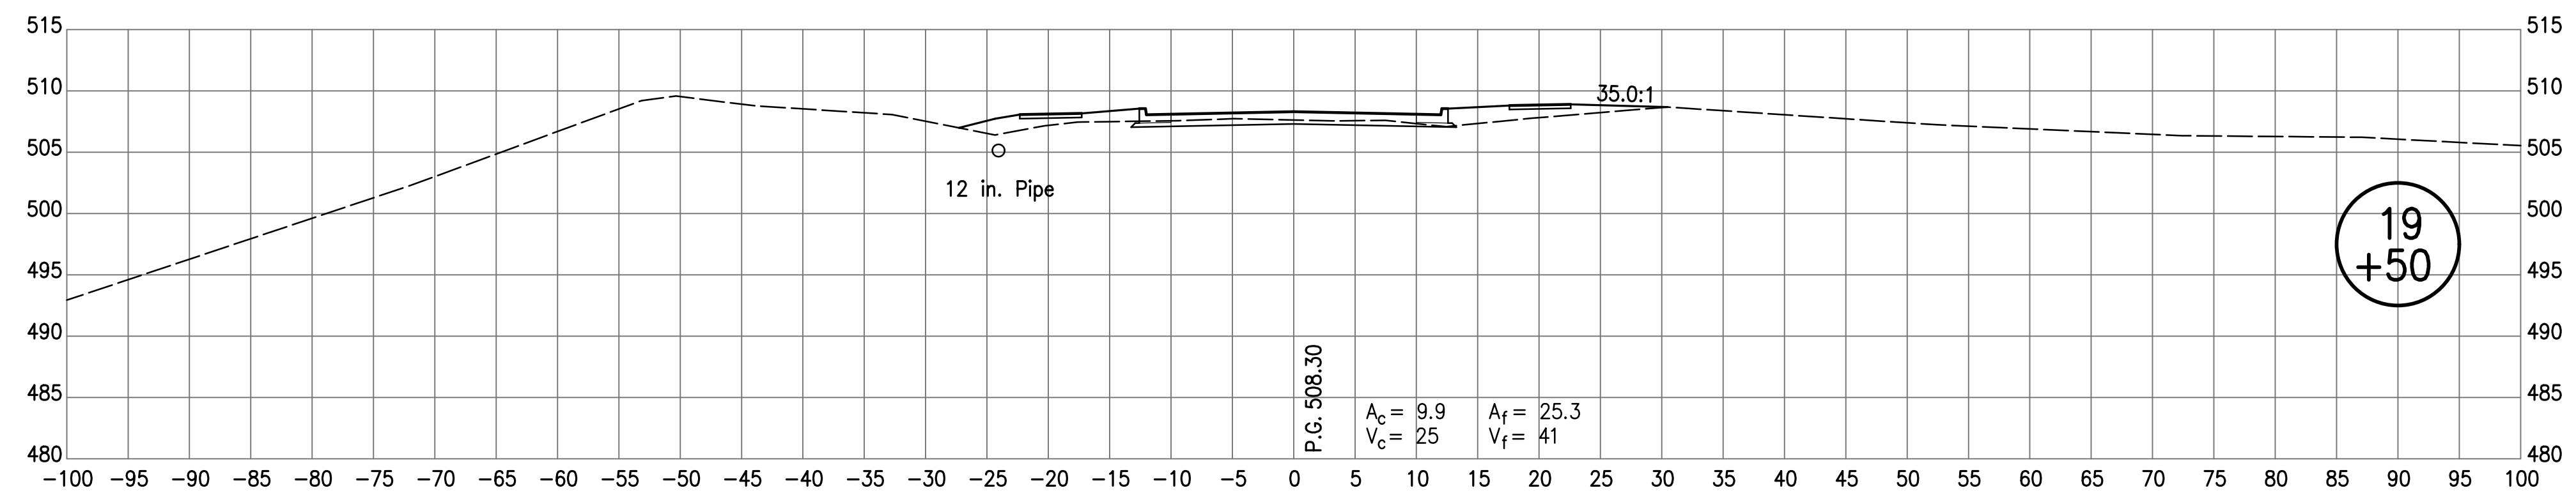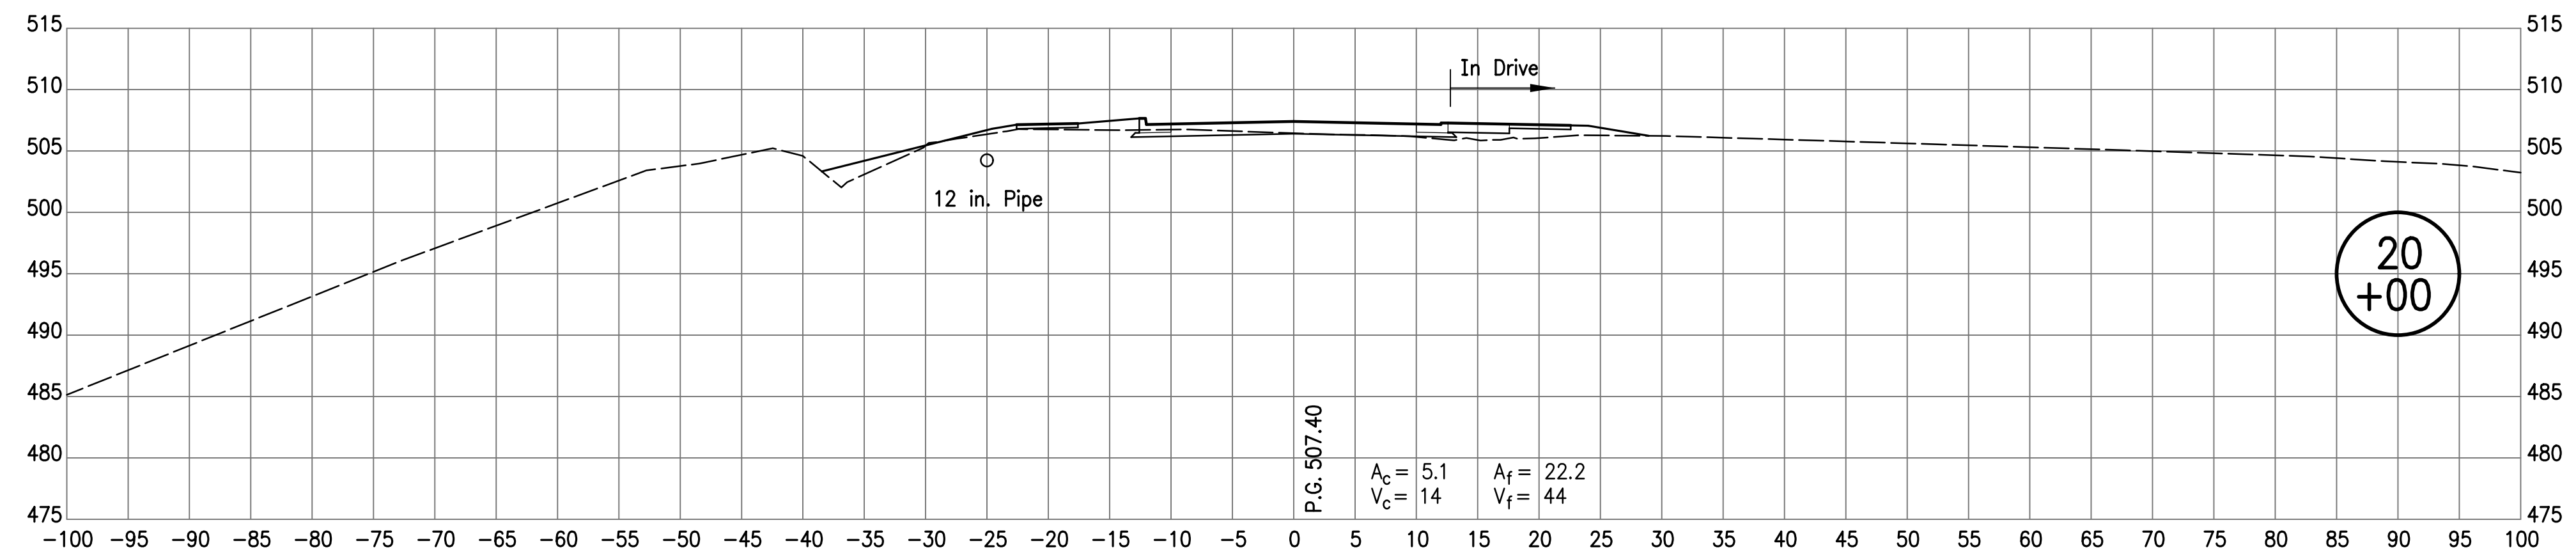

		RECOMMENDED FOR APPROVAL _____	INDIANA DEPARTMENT OF TRANSPORTATION	HORIZONTAL SCALE 1"=10'	BRIDGE FILE N/A			
		DESIGN _____		ENGINEER _____	DATE _____	VERTICAL SCALE 1"=10'	DESIGNATION NO. 0710808	
		DESIGNED: <u>AJS</u>			DRAWN: <u>JJP</u>			
		CHECKED: <u>MSM</u>			CHECKED: <u>MSM</u>			
			CROSS SECTIONS LINE "PR-A"	SURVEY BOOK ELECTRONIC CONTRACT R-33319		SHEETS 117 of 146 PROJECT NO. 0710808		

I:\10/26/2017 1 40:39 PM I:\PROJECTS\IN\Tubers\09 Road - Indiana\04 Design Files\SDRPlans - P\090909_20_PR-A_US_Sheet1304

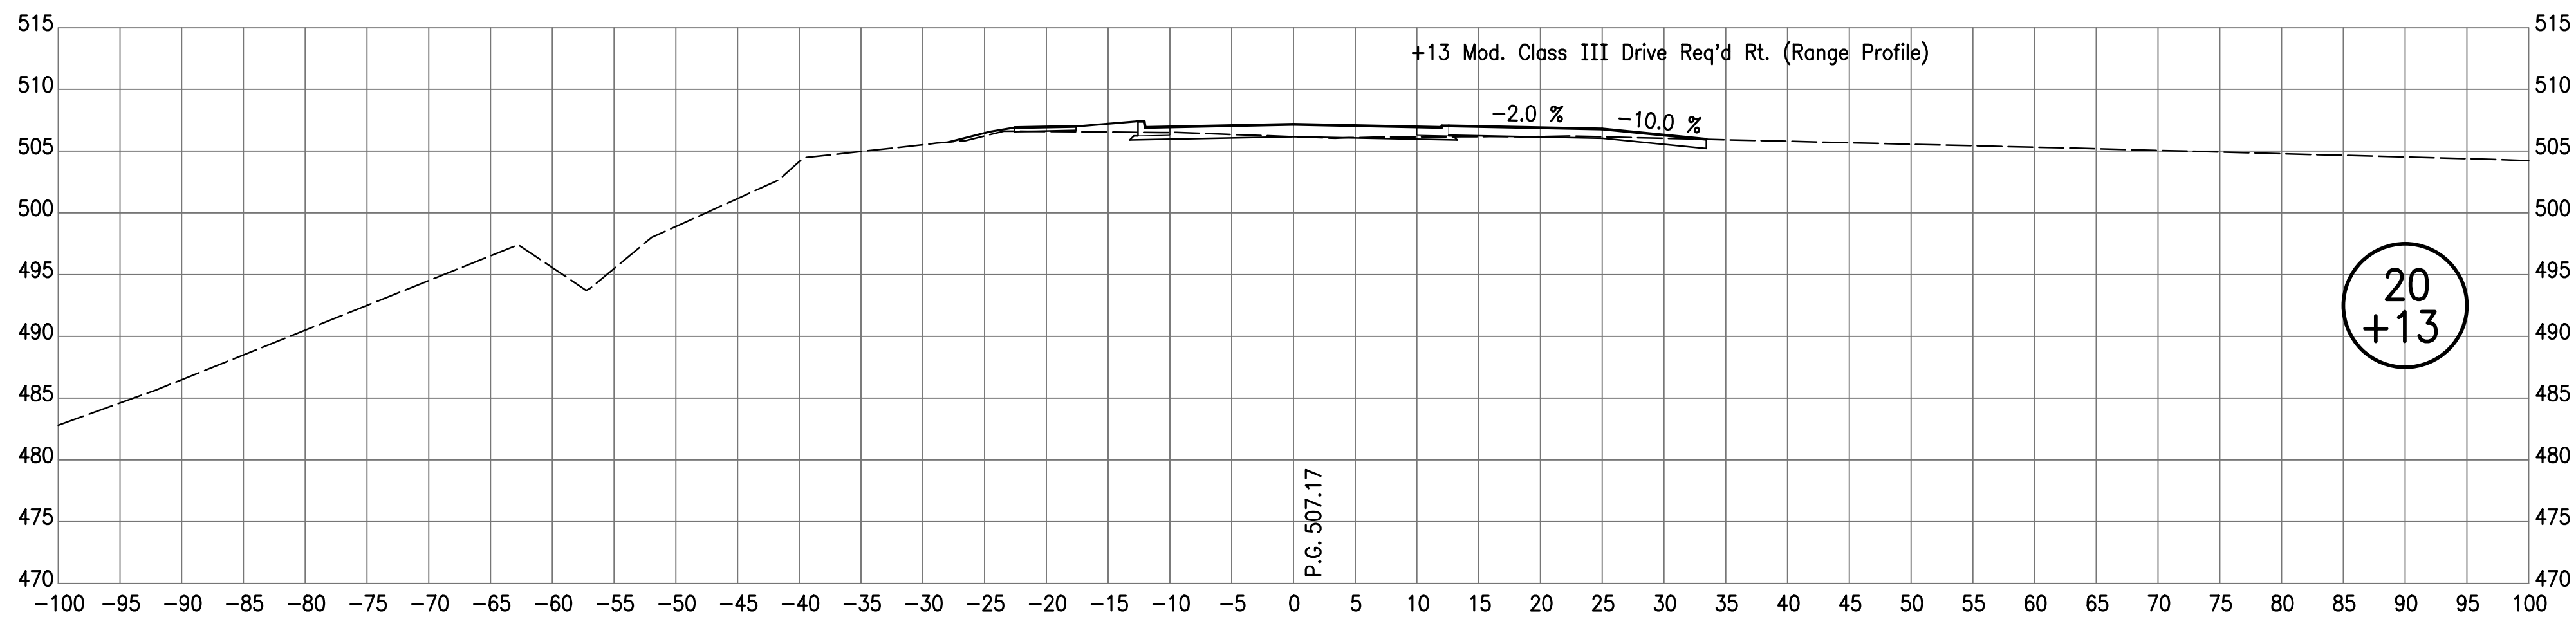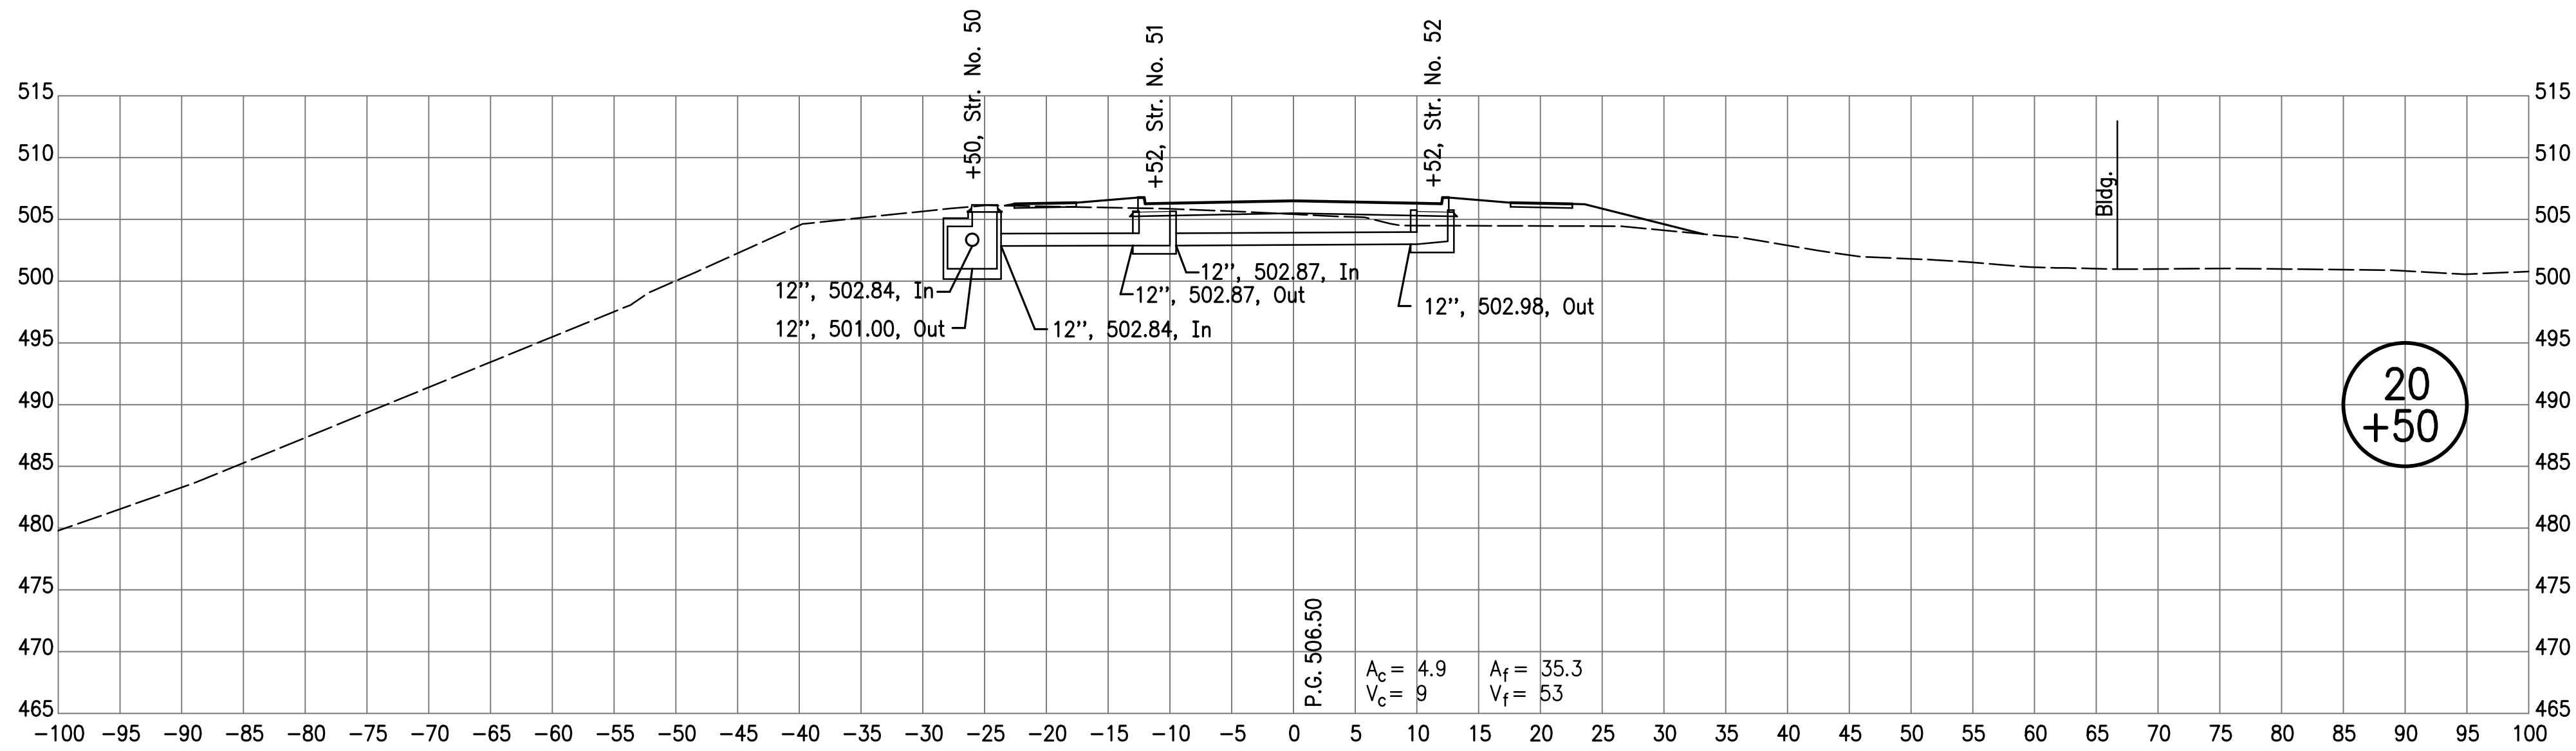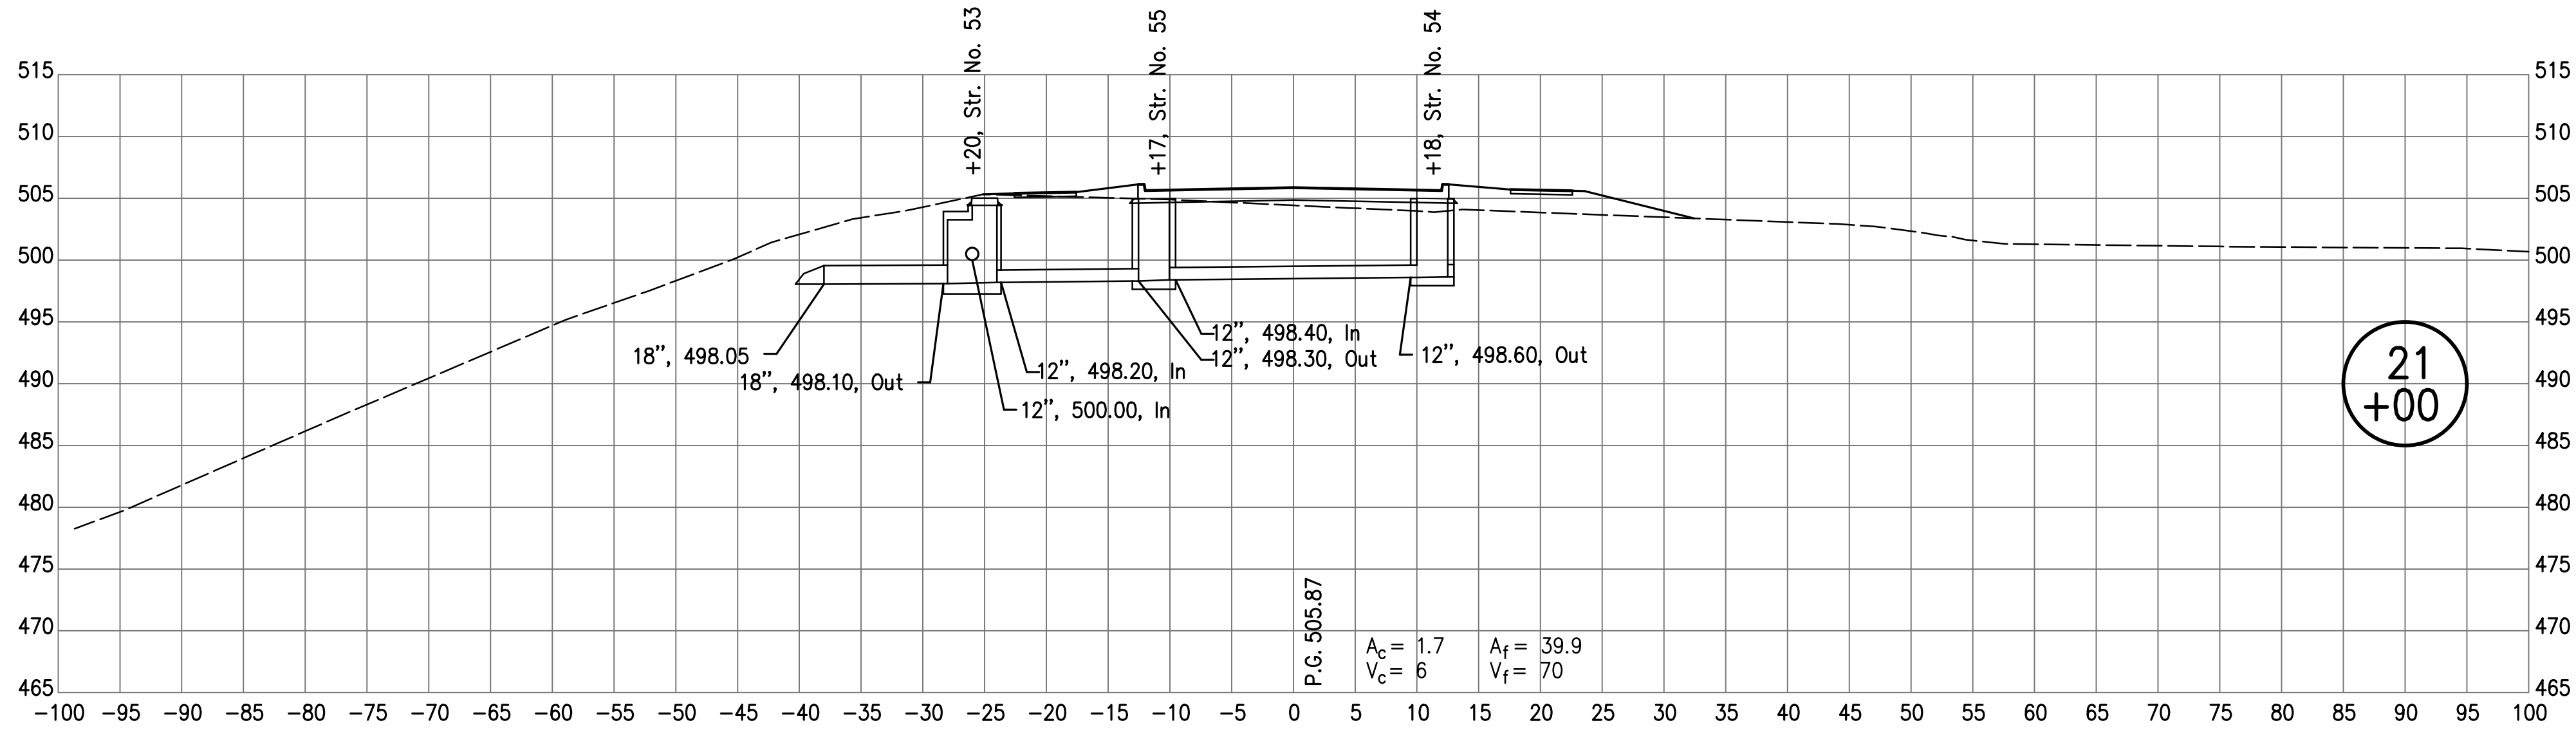

RECOMMENDED
FOR APPROVAL _____
DESIGN ENGINEER DATE

DESIGNED: AJS DRAWN: JJP
CHECKED: MSM CHECKED: MSM




INDIANA
DEPARTMENT OF TRANSPORTATION

CROSS SECTIONS
LINE "PR-A"

HORIZONTAL SCALE 1"=10'	BRIDGE FILE N/A
VERTICAL SCALE 1"=10'	DESIGNATION NO. 0710808
SURVEY BOOK ELECTRONIC	SHEETS 118 of 146
CONTRACT R-33319	PROJECT NO. 0710808

10/26/2017 1:48:39 PM I:\PROJECTS\IN\Tubers\09 Road - Indiana\04 Design Files\SDRPlans - P\090909_29_PR-A_US_Sheet1304

1304

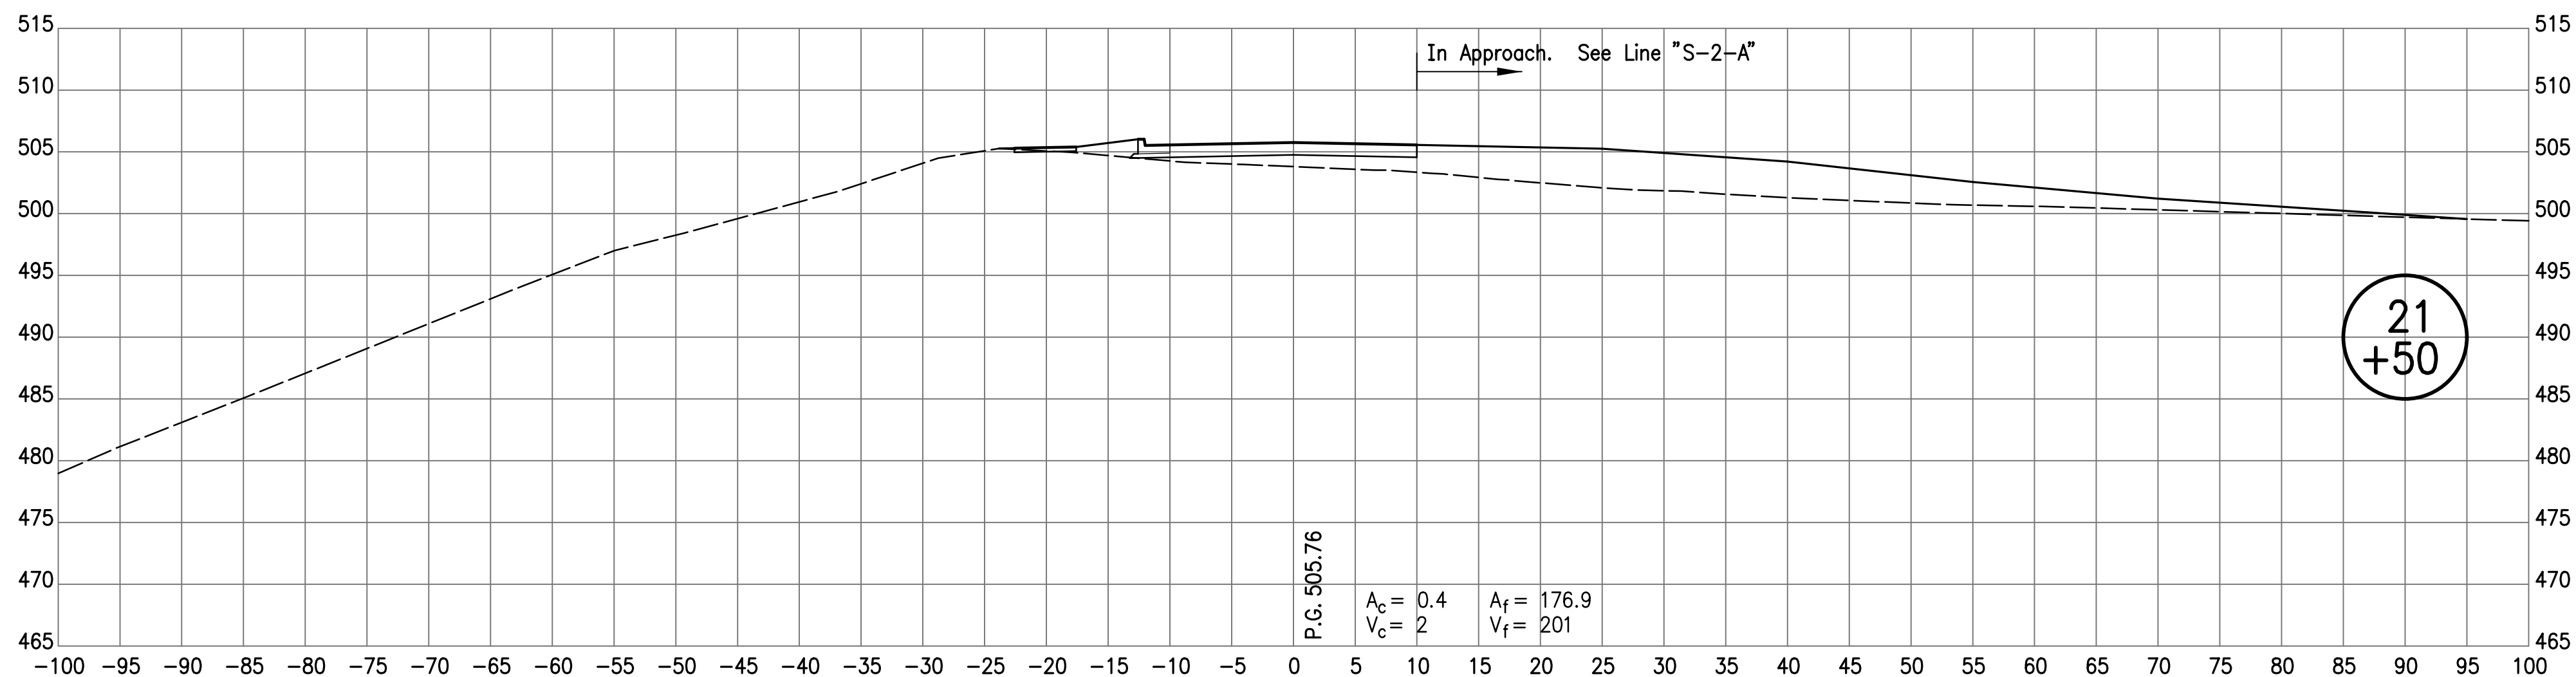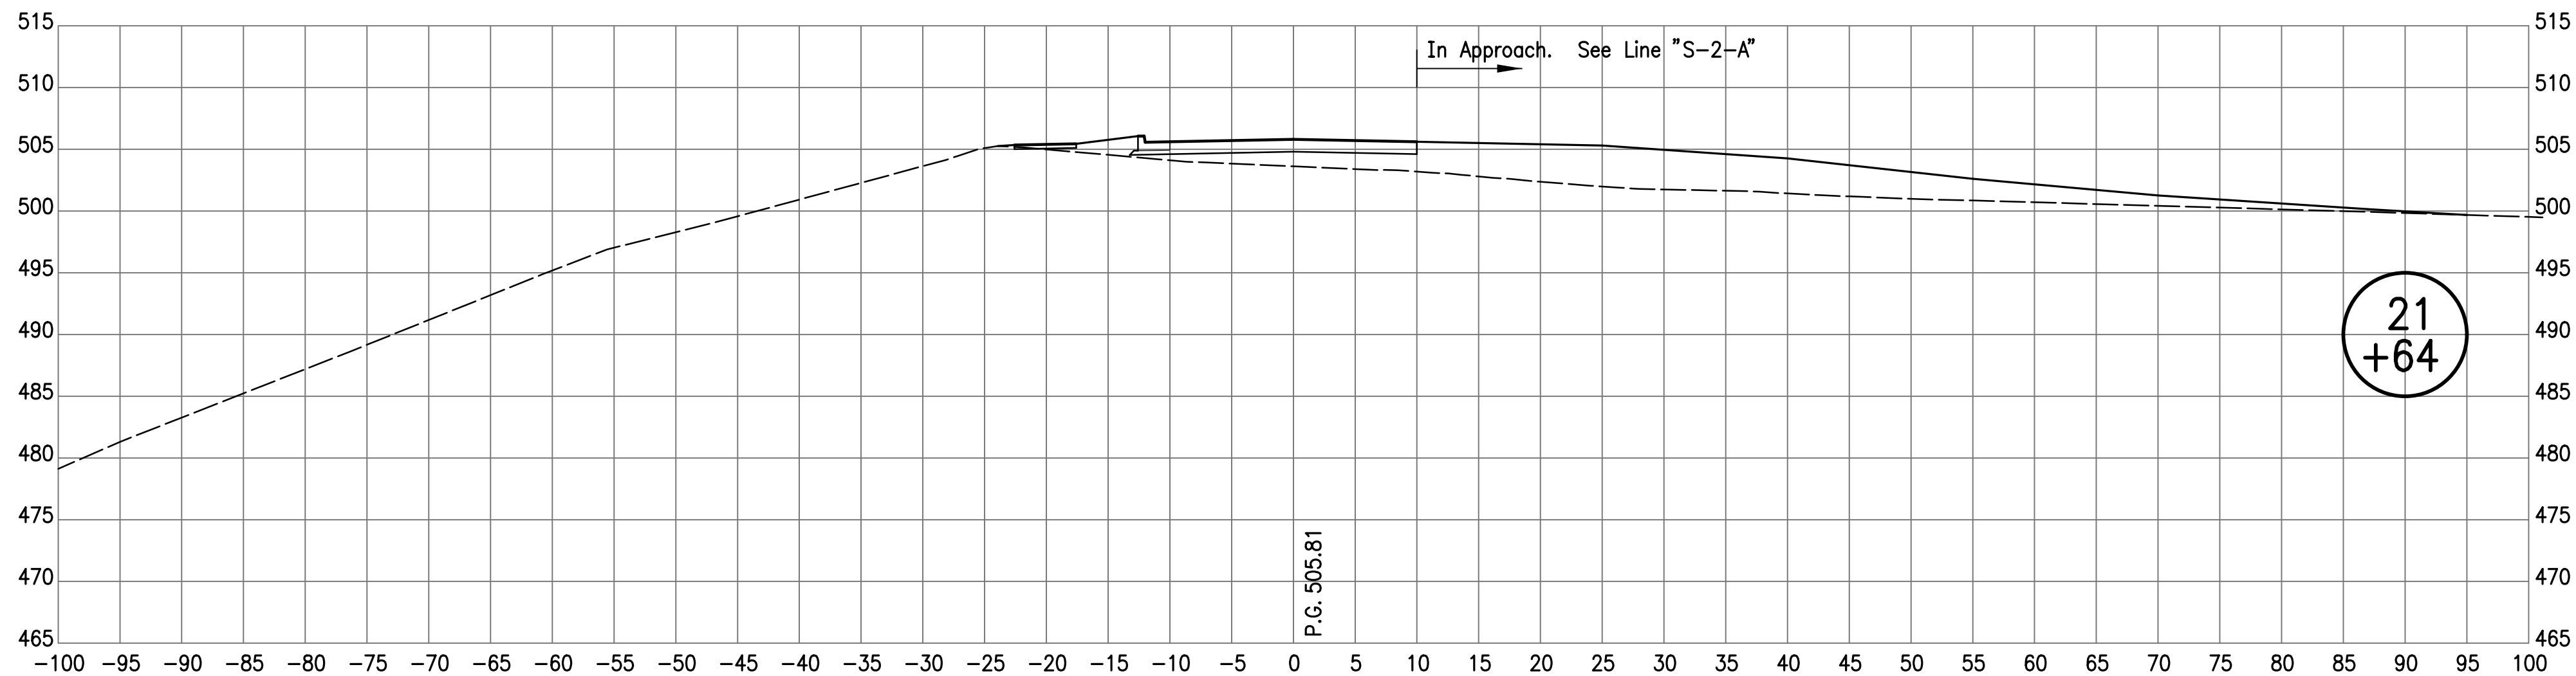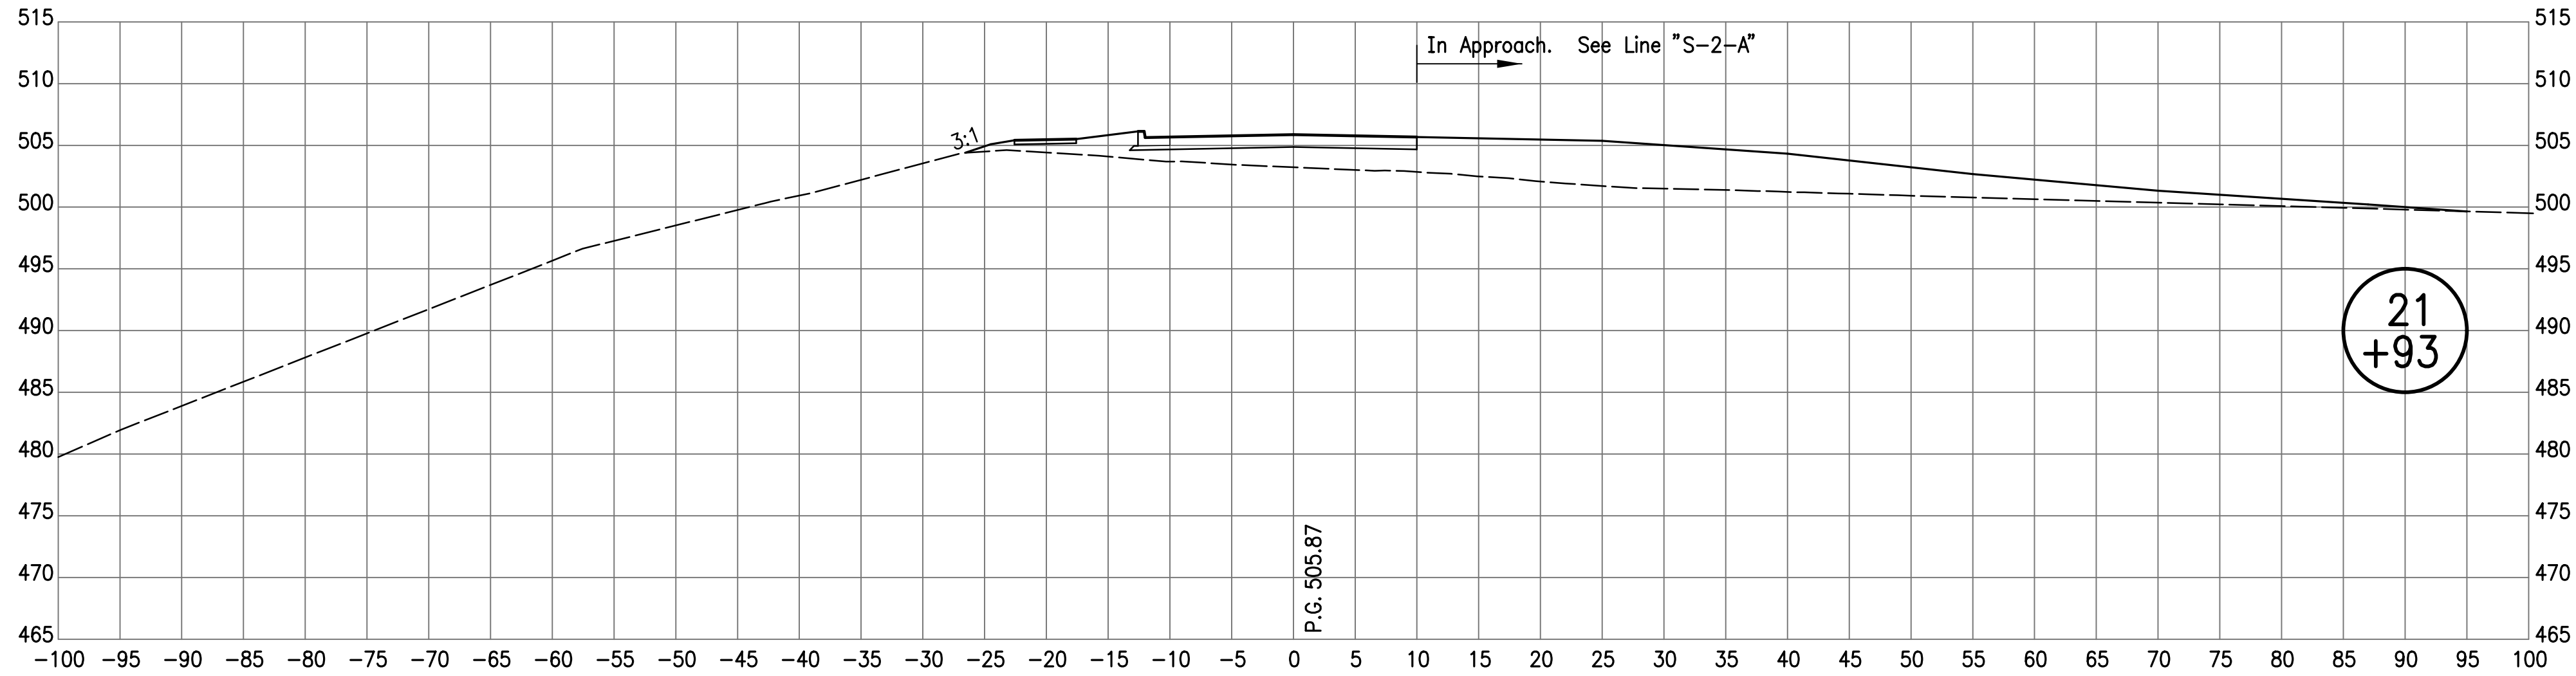

RECOMMENDED
FOR APPROVAL _____
DESIGN ENGINEER DATE




DESIGNED: AJS DRAWN: JJP
CHECKED: MSM CHECKED: MSM

INDIANA
DEPARTMENT OF TRANSPORTATION

CROSS SECTIONS
LINE "PR-A"

HORIZONTAL SCALE 1"=10'	BRIDGE FILE N/A
VERTICAL SCALE 1"=10'	DESIGNATION NO. 0710808
SURVEY BOOK ELECTRONIC	SHEETS 119 of 146
CONTRACT R-33319	PROJECT NO. 0710808

I:\10/26/2017 1 44:39 PM I:\P\070552_McTabor\09 Road - Indiana\04 Design Files\SDP\Plans - P\070552_29 PR-A_US_Sheet1304

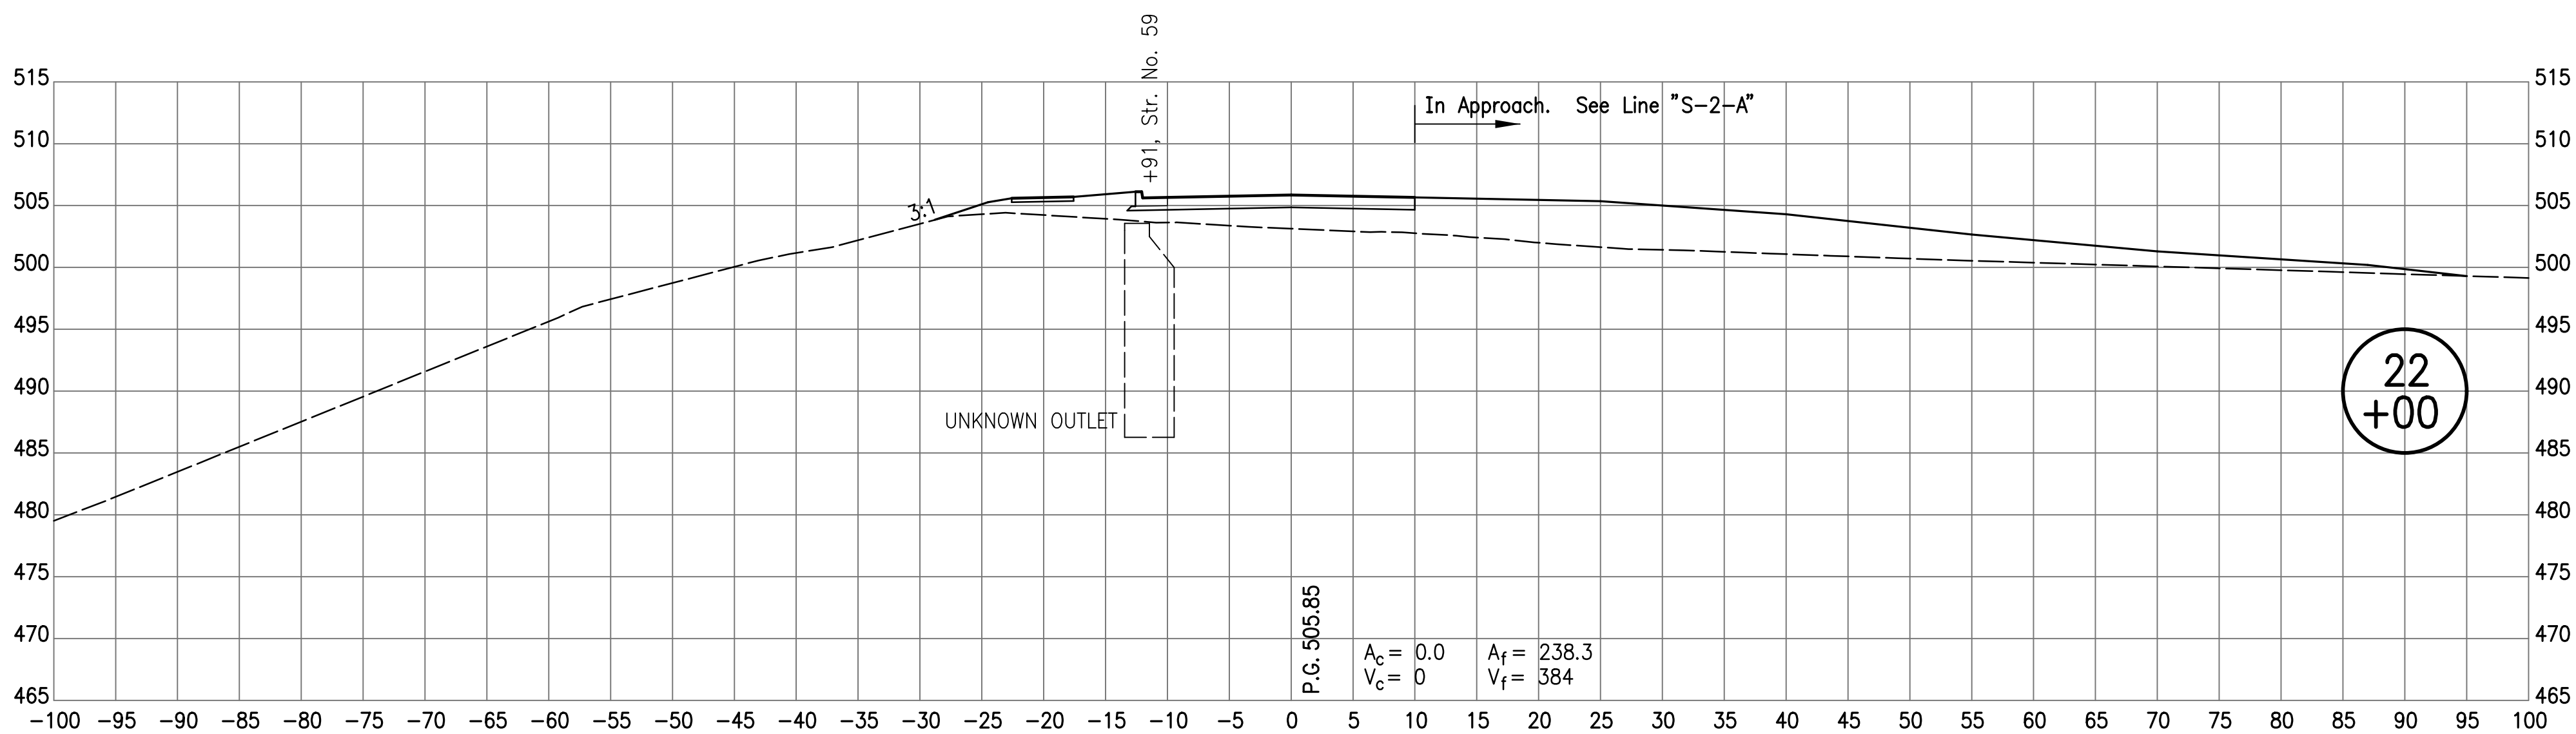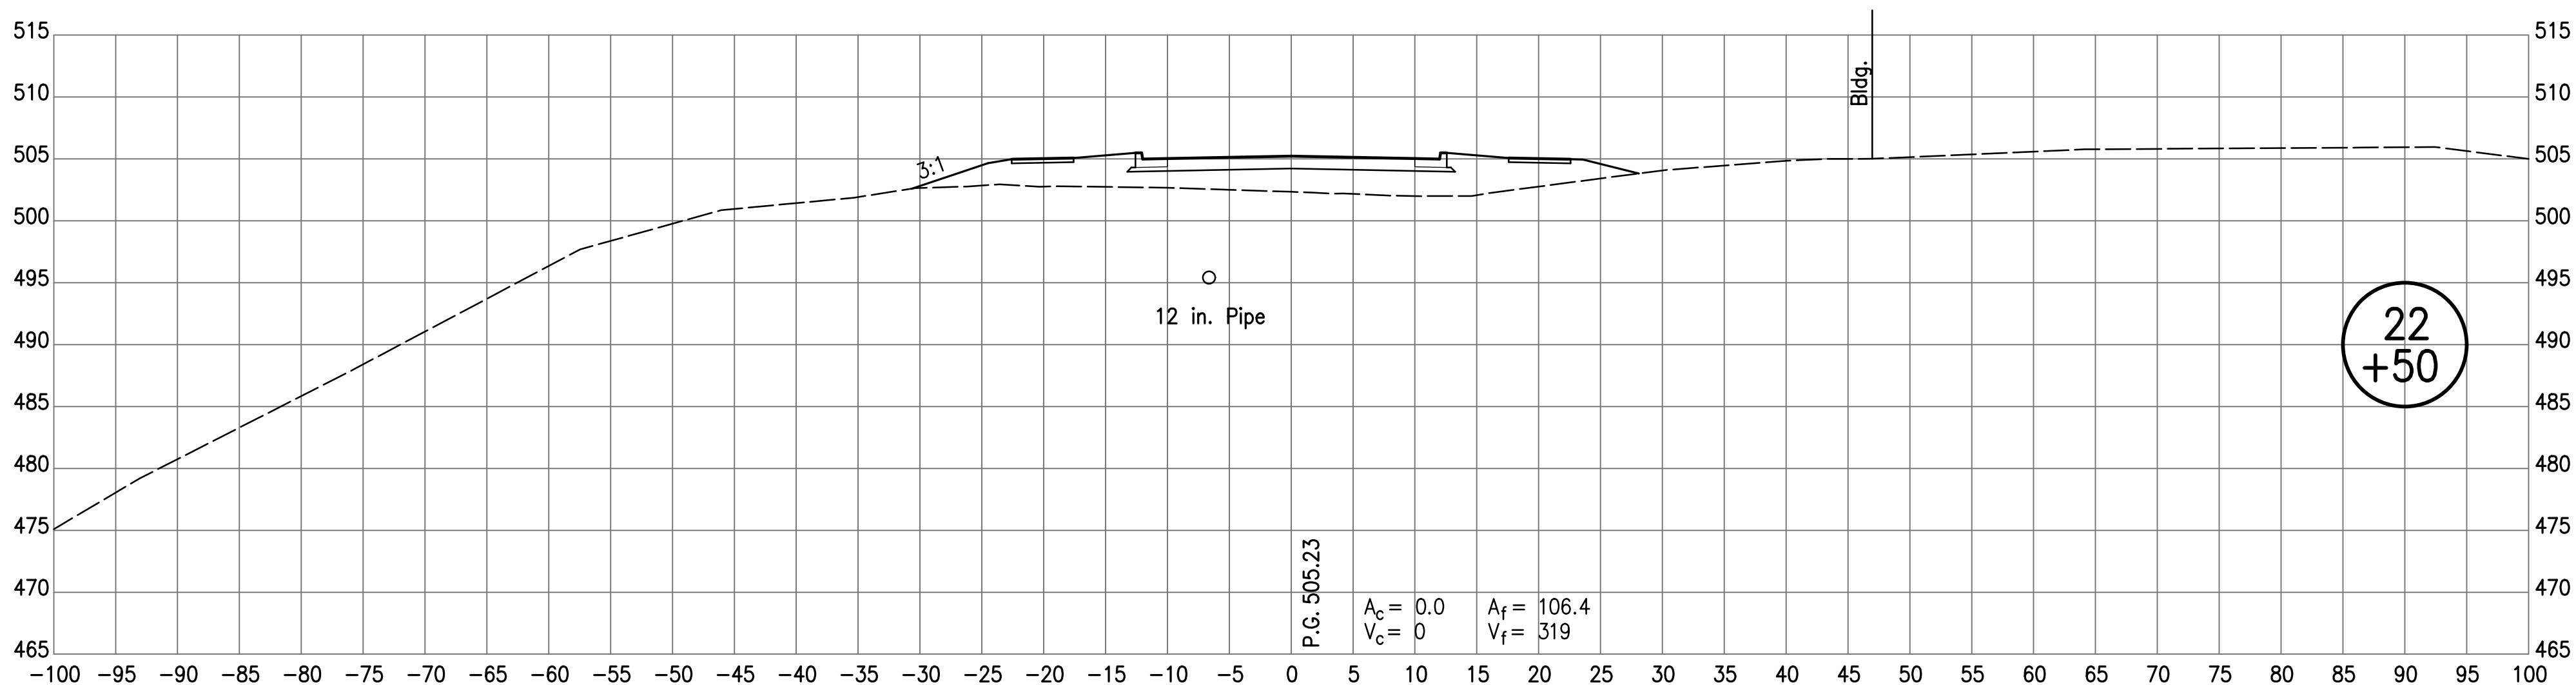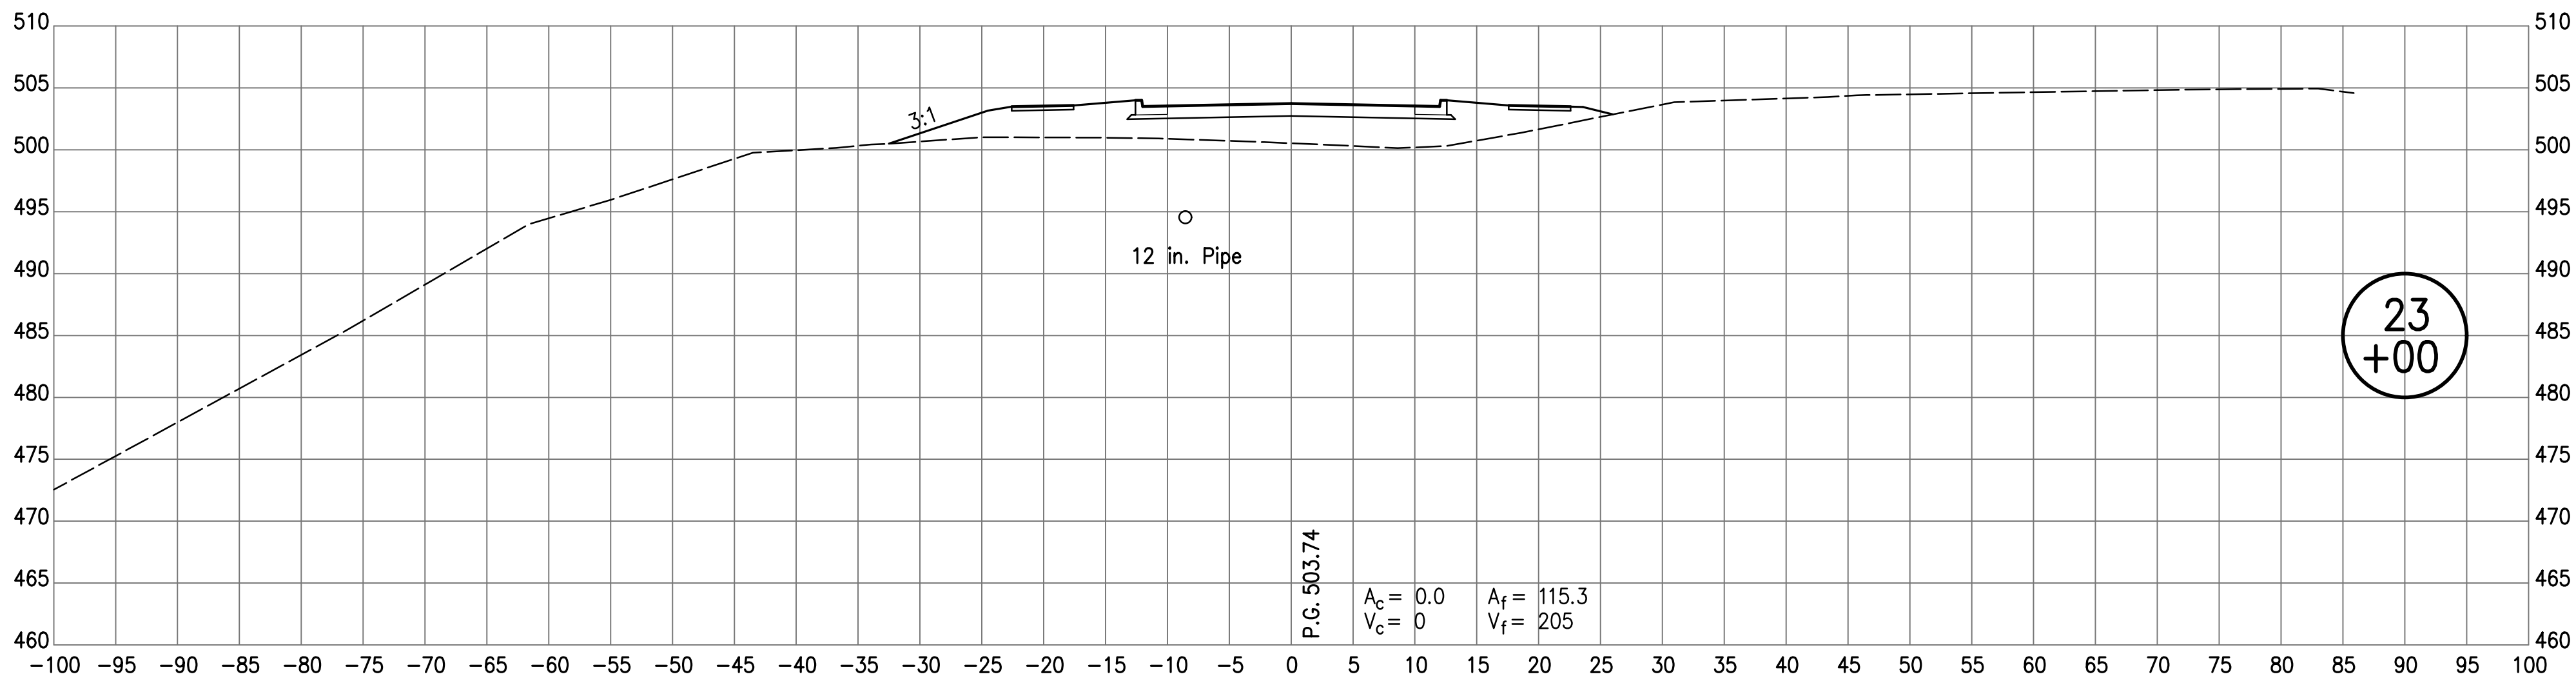

RECOMMENDED
FOR APPROVAL _____
DESIGN ENGINEER DATE



DESIGNED: AJS DRAWN: JJP
CHECKED: MSM CHECKED: MSM

INDIANA
DEPARTMENT OF TRANSPORTATION

CROSS SECTIONS
LINE "PR-A"

HORIZONTAL SCALE 1"=10'	BRIDGE FILE N/A
VERTICAL SCALE 1"=10'	DESIGNATION NO. 0710808
SURVEY BOOK ELECTRONIC	SHEETS 120 of 146
CONTRACT R-33319	PROJECT NO. 0710808

I:\10/26/2007 1 40:39 PM I:\P\070552_McTabor\09 Road - Indiana\04 Design Files\SDR\Plans - P\070552_29_PR-A_US_Sheet1.DGN

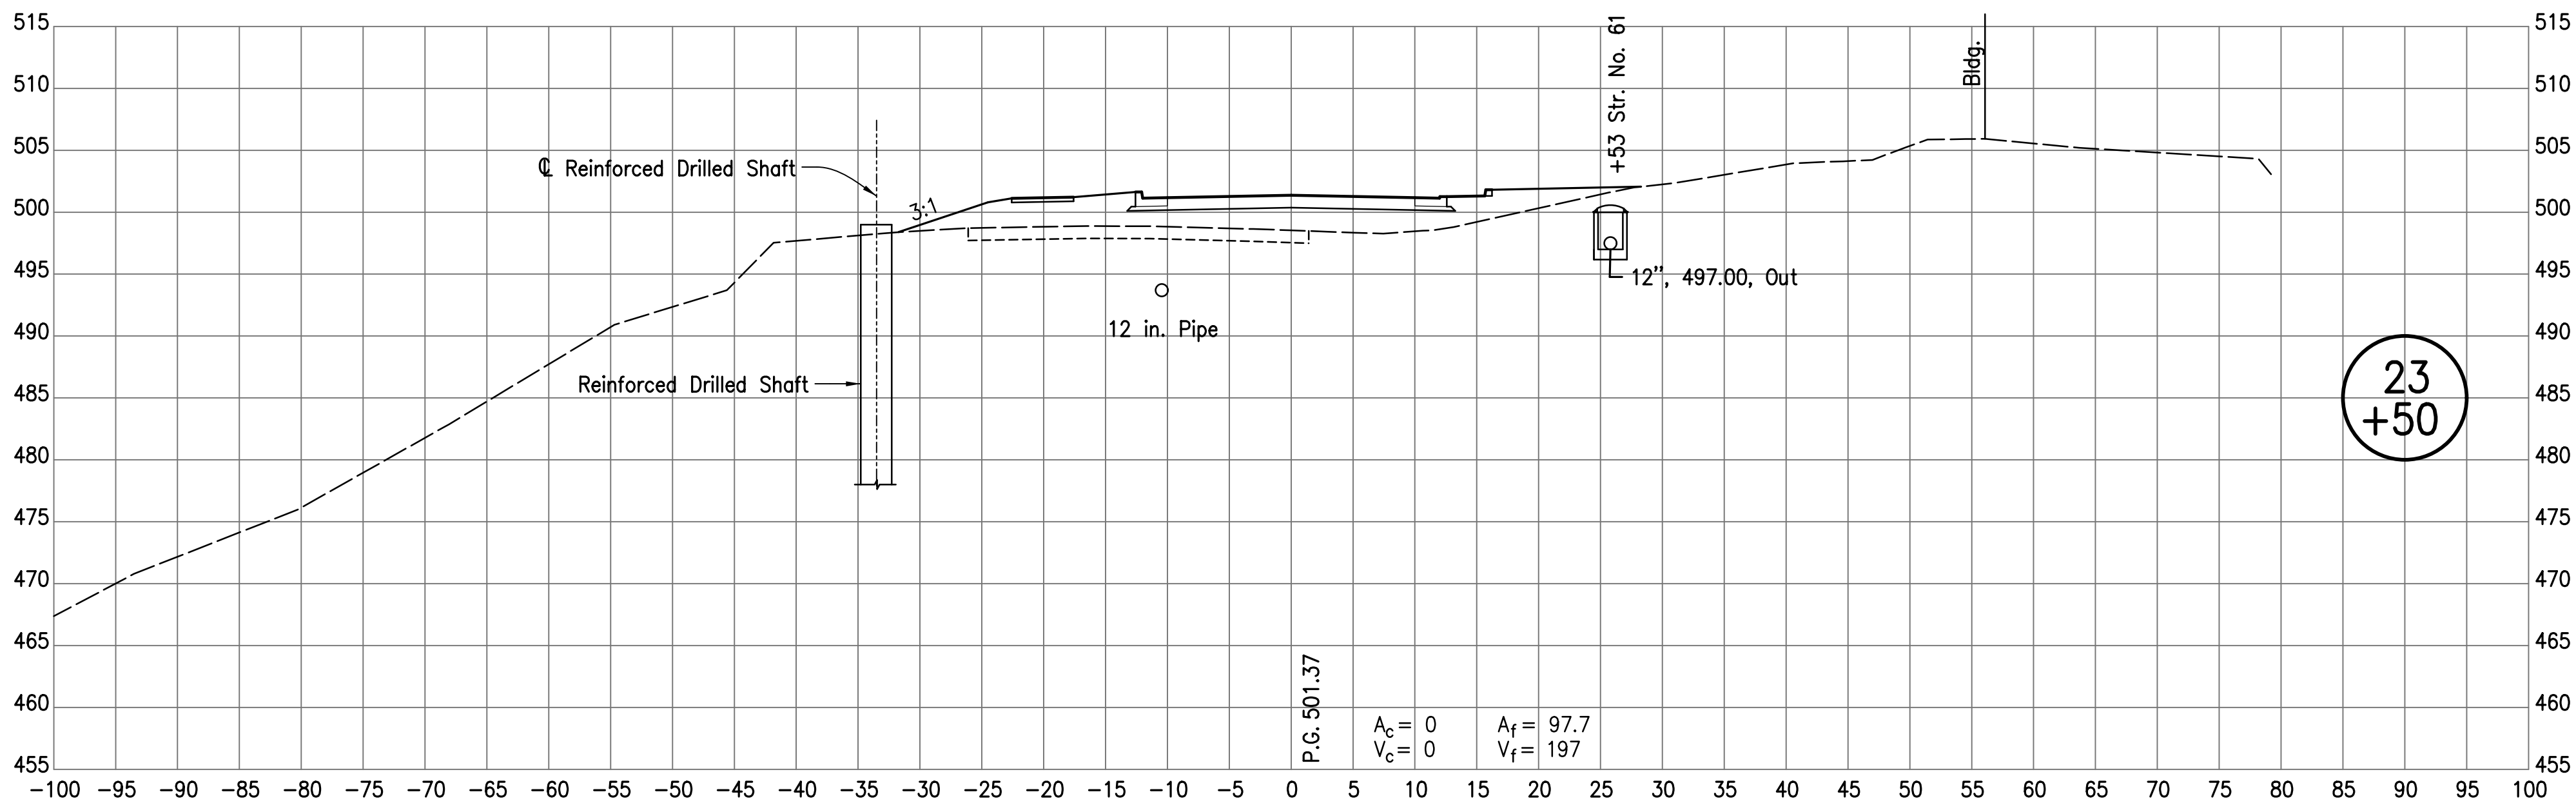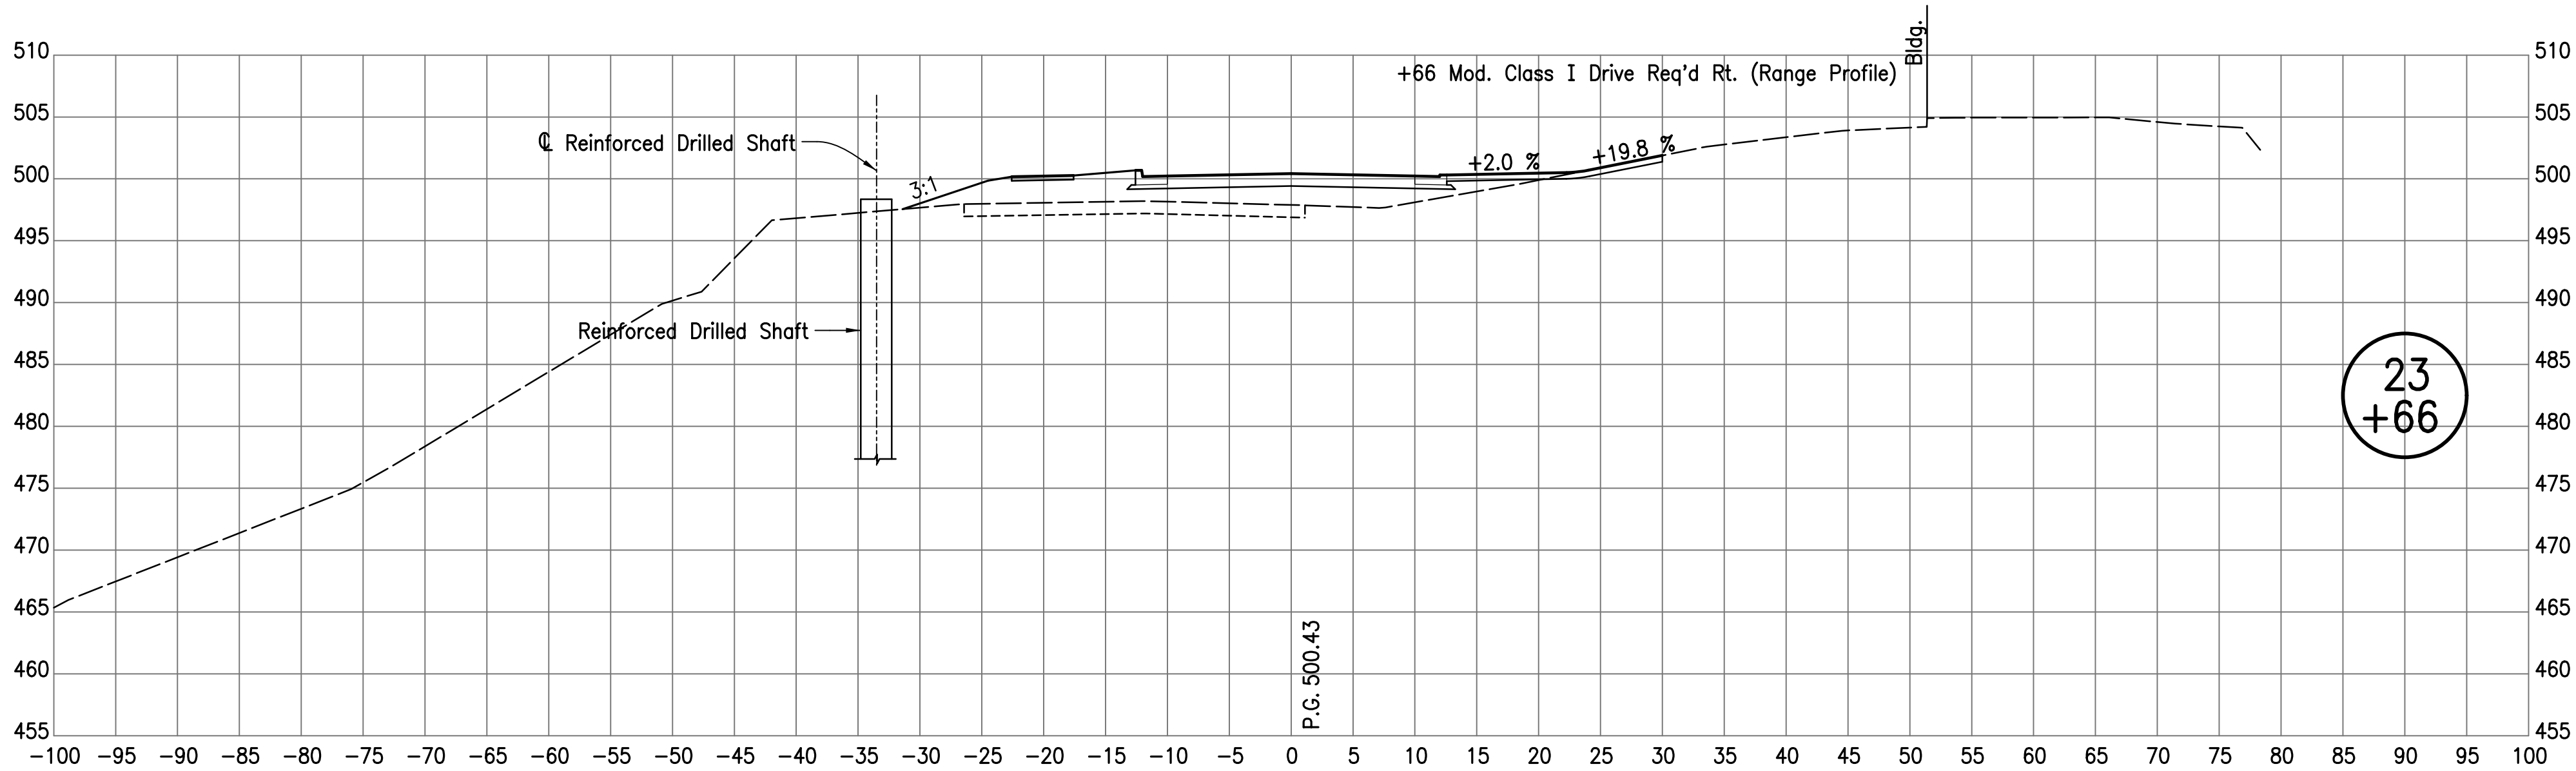

RECOMMENDED
FOR APPROVAL _____
DESIGN ENGINEER DATE

DESIGNED: AJS DRAWN: JJP



CHECKED: MSM CHECKED: MSM

INDIANA
DEPARTMENT OF TRANSPORTATION

CROSS SECTIONS
LINE "PR-A"

HORIZONTAL SCALE 1"=10'	BRIDGE FILE N/A
VERTICAL SCALE 1"=10'	DESIGNATION NO. 0710808
SURVEY BOOK ELECTRONIC	SHEETS 121 of 146
CONTRACT R-33319	PROJECT NO. 0710808

1/10/20/2027 1 40040 PM 1 P:\09052_Mc_Tuber\09 Road - Indiana\04 Design Files\09052_P\PR-A_US_Sheet-304

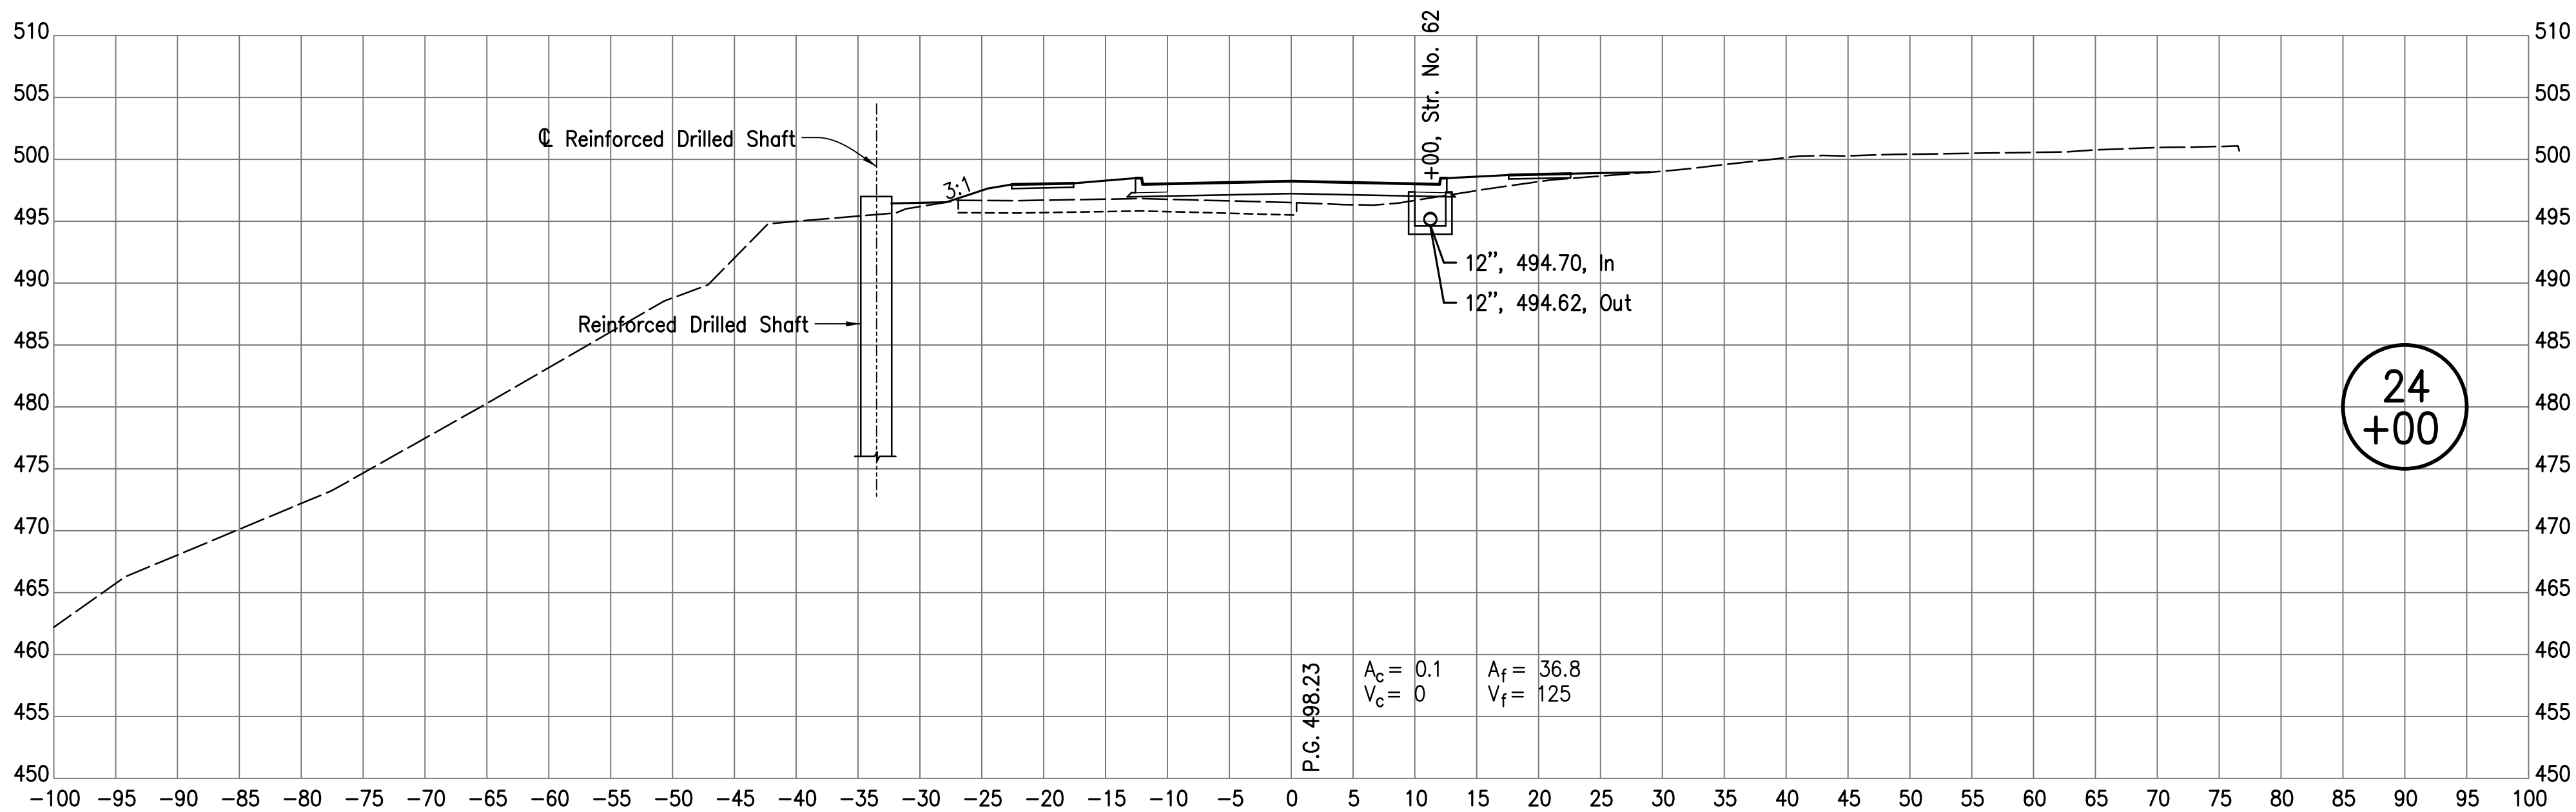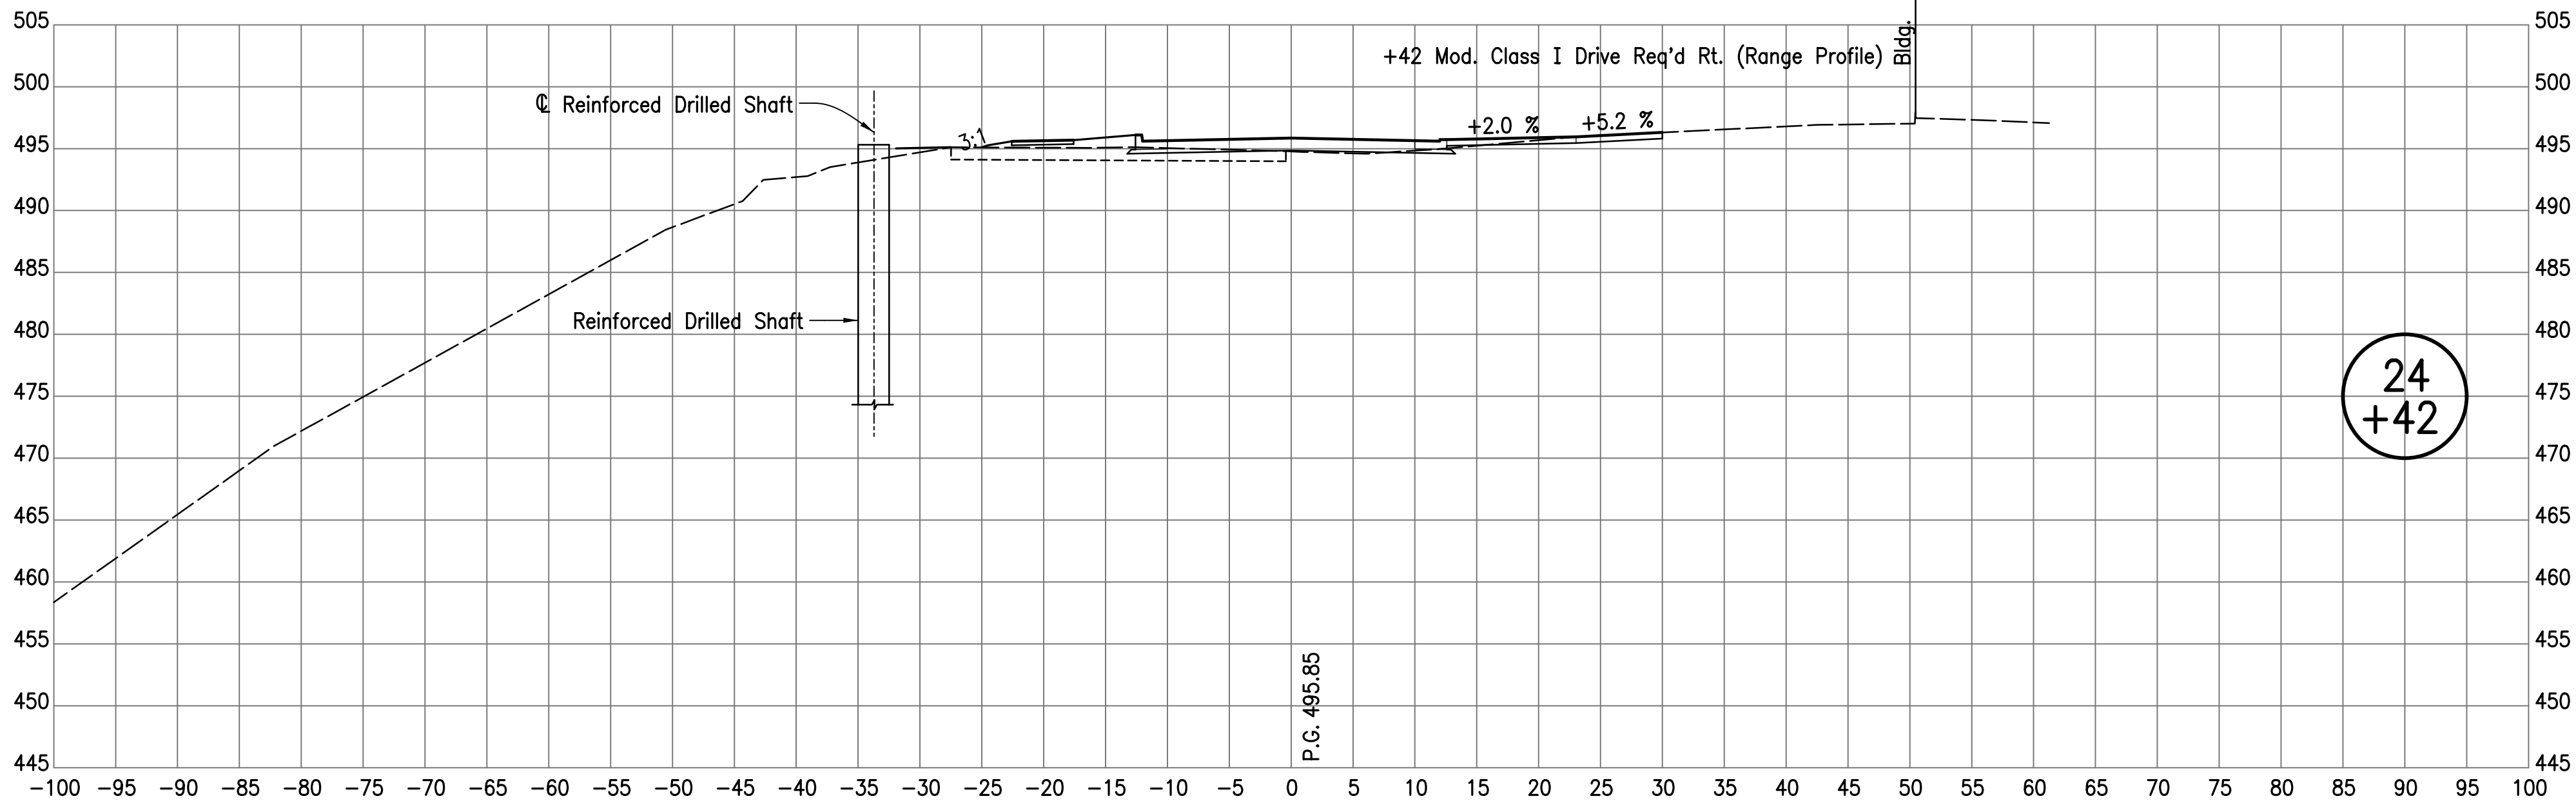



RECOMMENDED FOR APPROVAL _____ DESIGN ENGINEER DATE	
DESIGNED: <u>AJS</u>	DRAWN: <u>JJP</u>
CHECKED: <u>MSM</u>	CHECKED: <u>MSM</u>

INDIANA
DEPARTMENT OF TRANSPORTATION

CROSS SECTIONS
LINE "PR-A"

HORIZONTAL SCALE 1"=10'	BRIDGE FILE N/A
VERTICAL SCALE 1"=10'	DESIGNATION NO. 0710808
SURVEY BOOK ELECTRONIC	SHEETS 122 of 146
CONTRACT R-33319	PROJECT NO. 0710808

1/10/20/2027 1 40040 PM 1 P:\09052_McTabor\09 Road - Indiana\04 Design Files\3D\Plans - P\09052_25_PR-A_US_Sheet1304

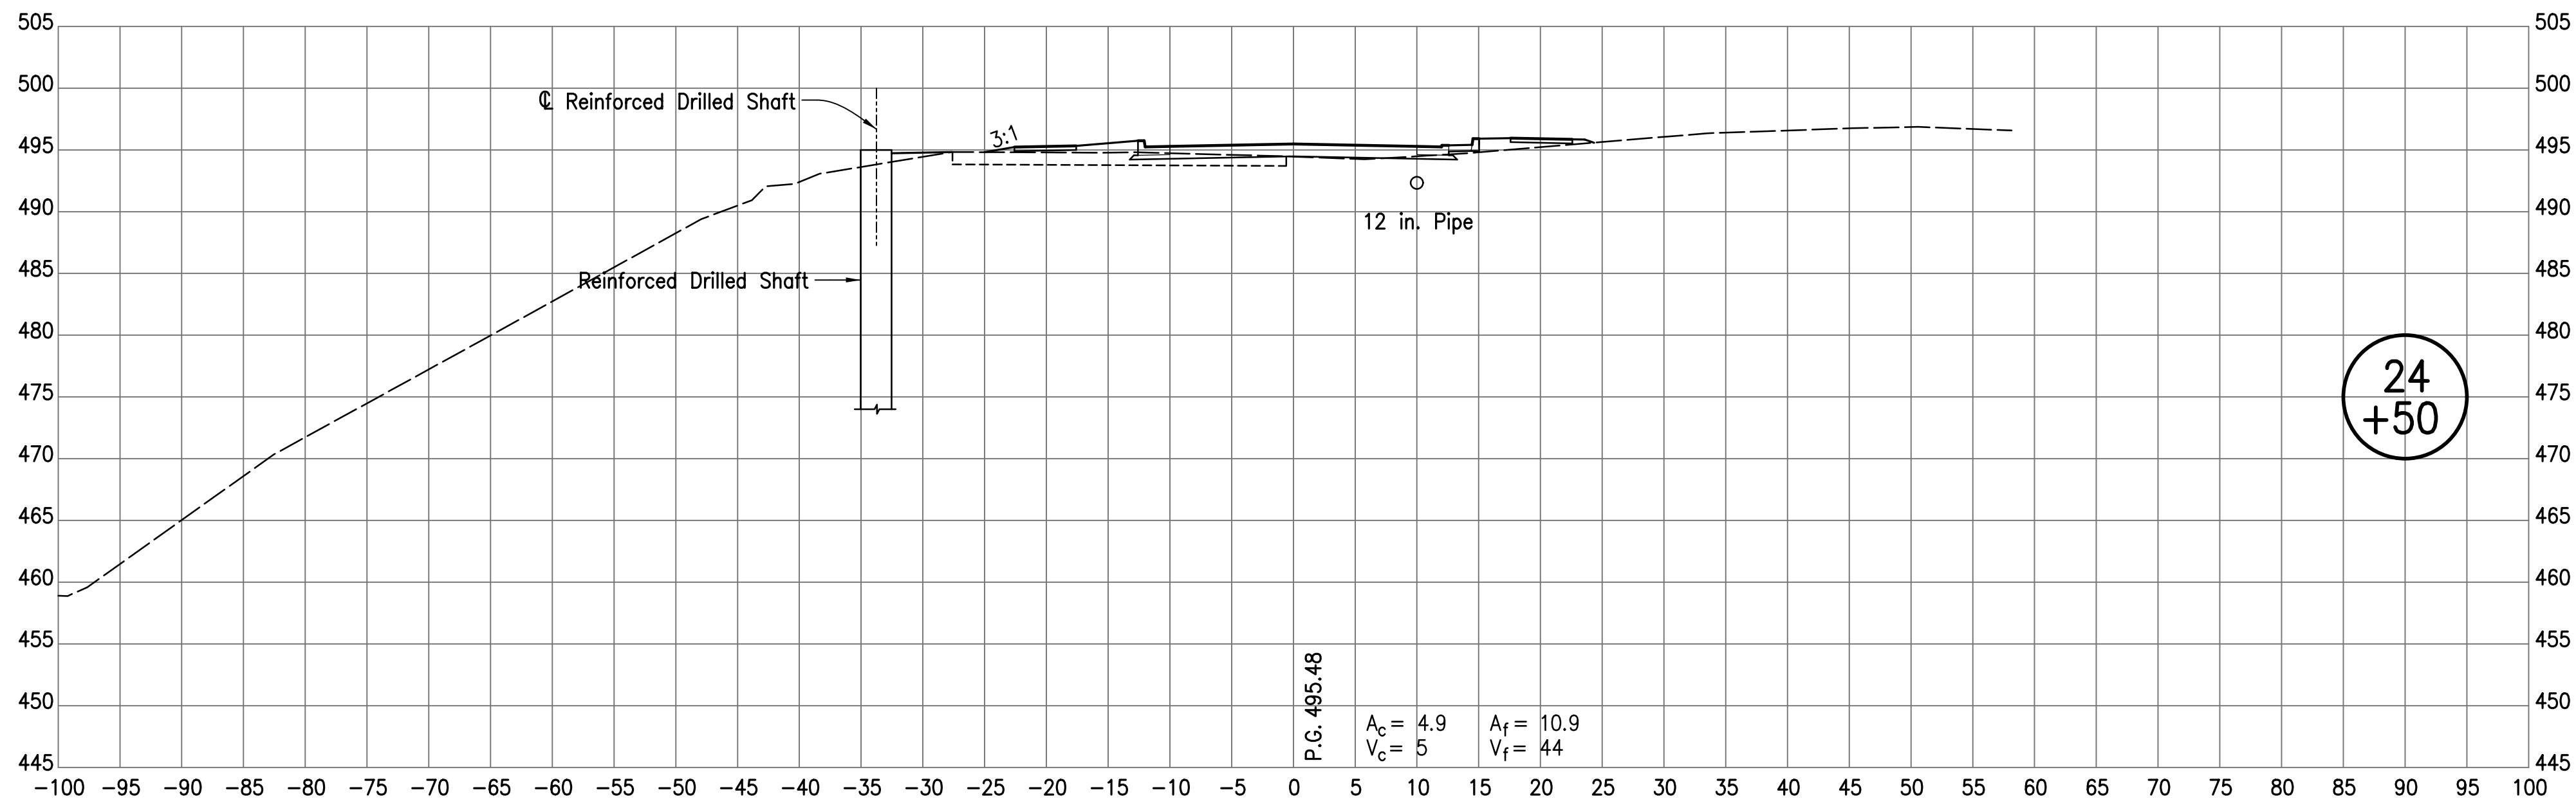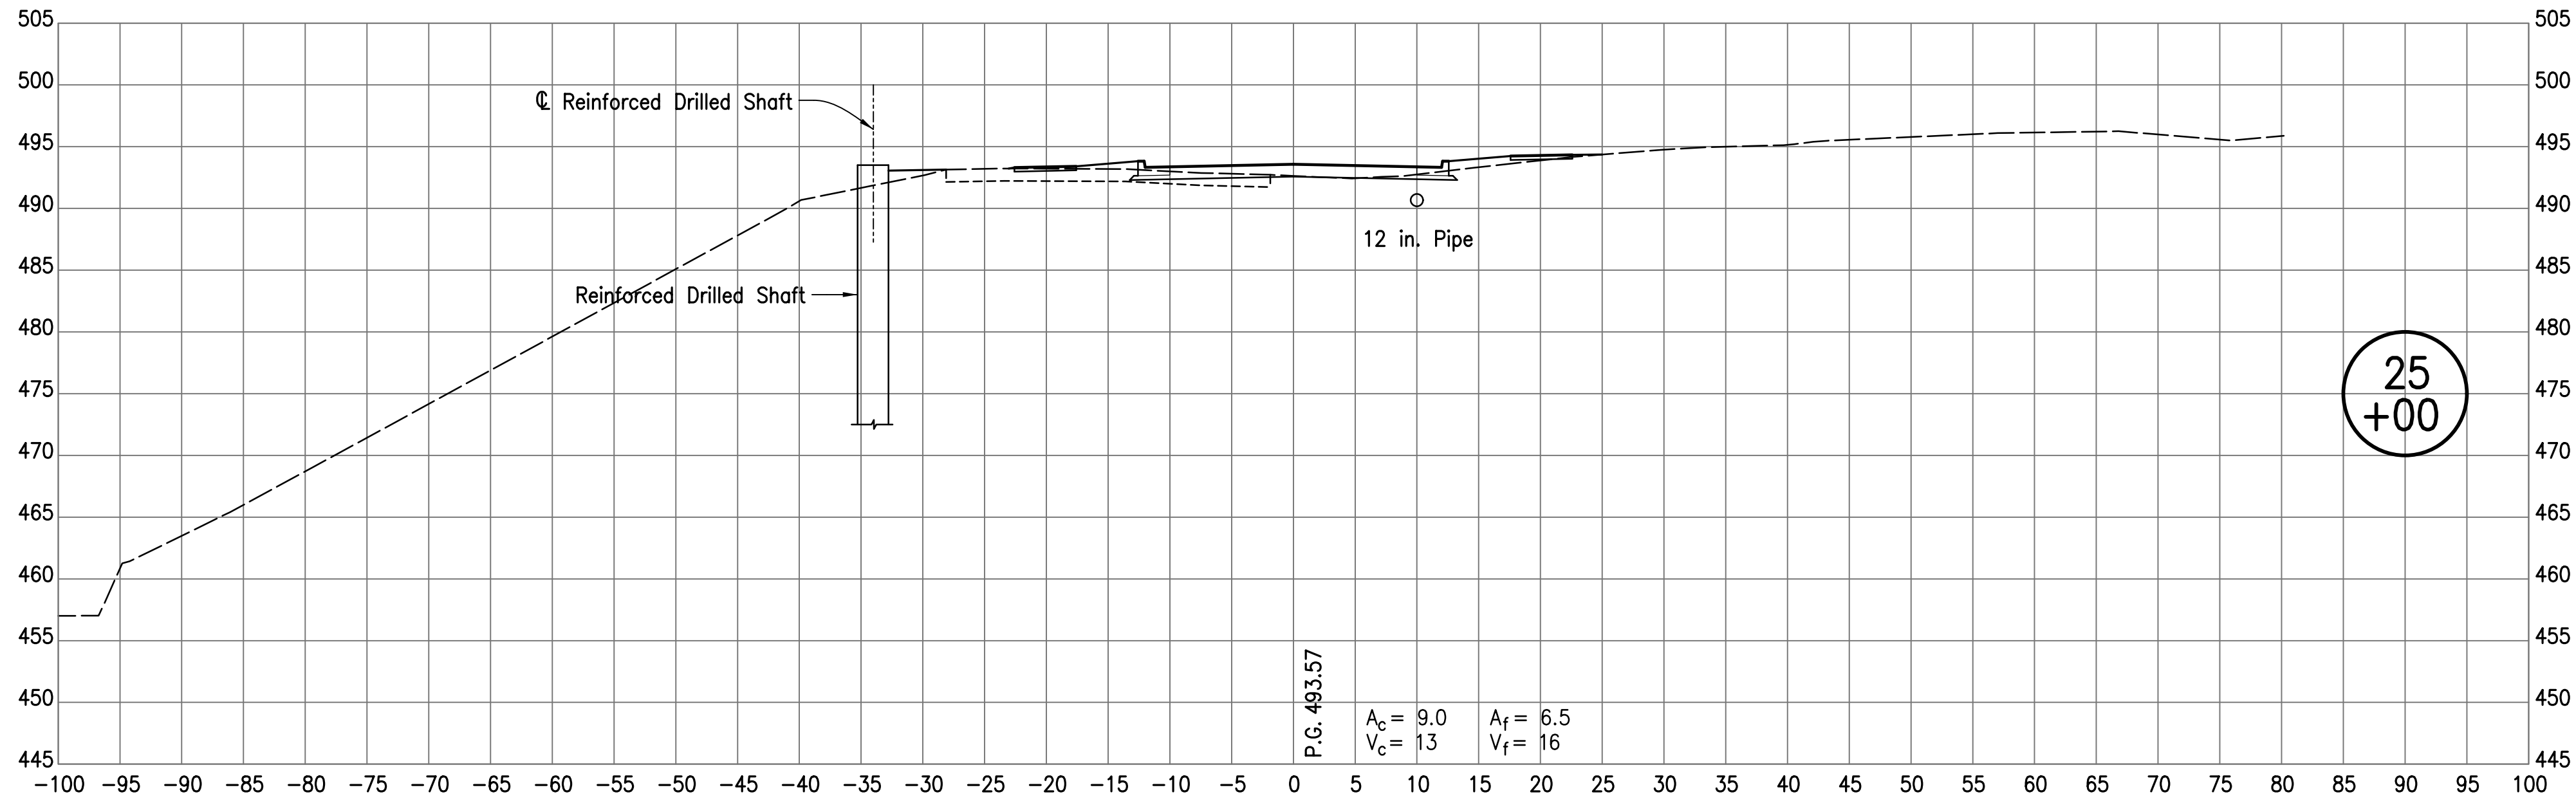

RECOMMENDED
FOR APPROVAL _____
DESIGN ENGINEER DATE



DESIGNED: AJS DRAWN: JJP
CHECKED: MSM CHECKED: MSM

INDIANA
DEPARTMENT OF TRANSPORTATION

CROSS SECTIONS
LINE "PR-A"

HORIZONTAL SCALE 1"=10'	BRIDGE FILE N/A
VERTICAL SCALE 1"=10'	DESIGNATION NO. 0710808
SURVEY BOOK ELECTRONIC	SHEETS 123 of 146
CONTRACT R-33319	PROJECT NO. 0710808

I:\10/26/2007 1 40:40 PM I:\P\090502_McTabor\09 Road - Indiana\04 Design Files\SDRPlans - P\090502_25_PR-A_US_SheetA.DGN

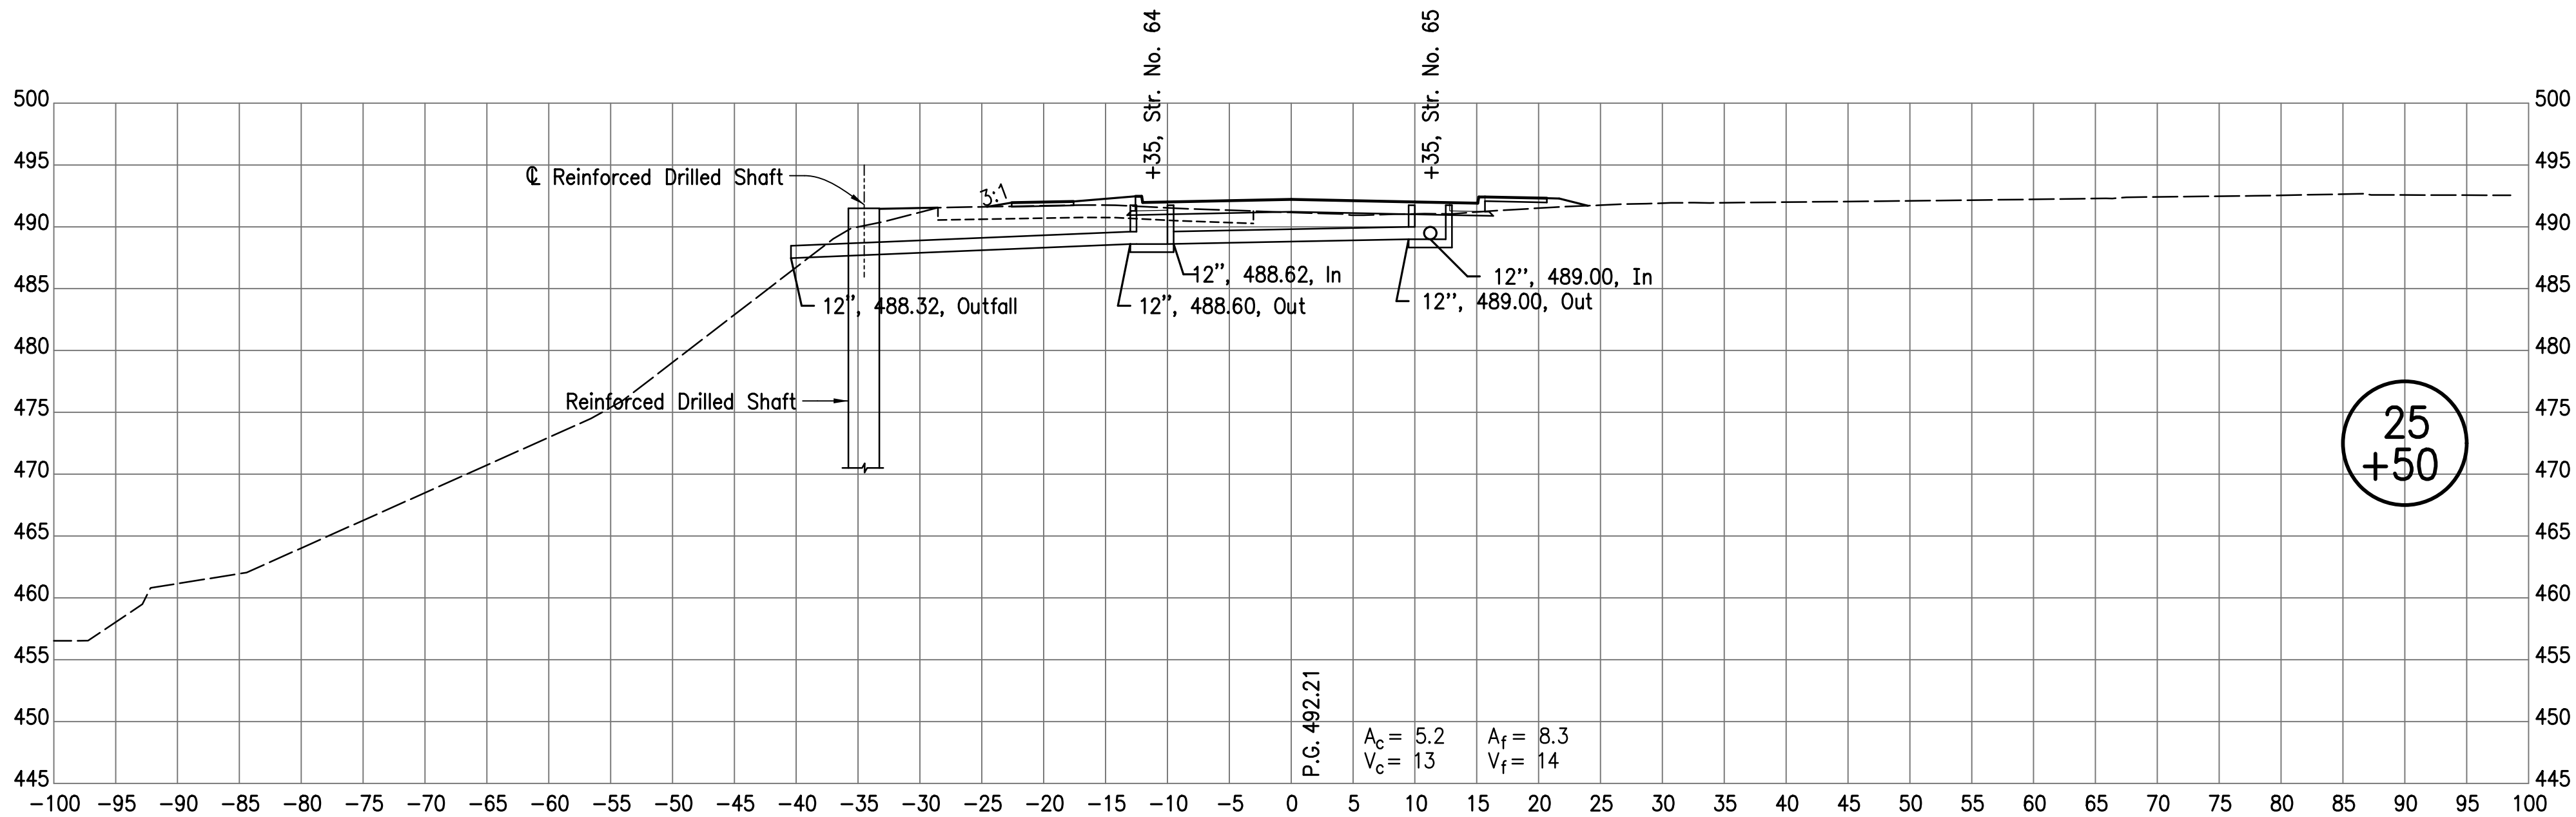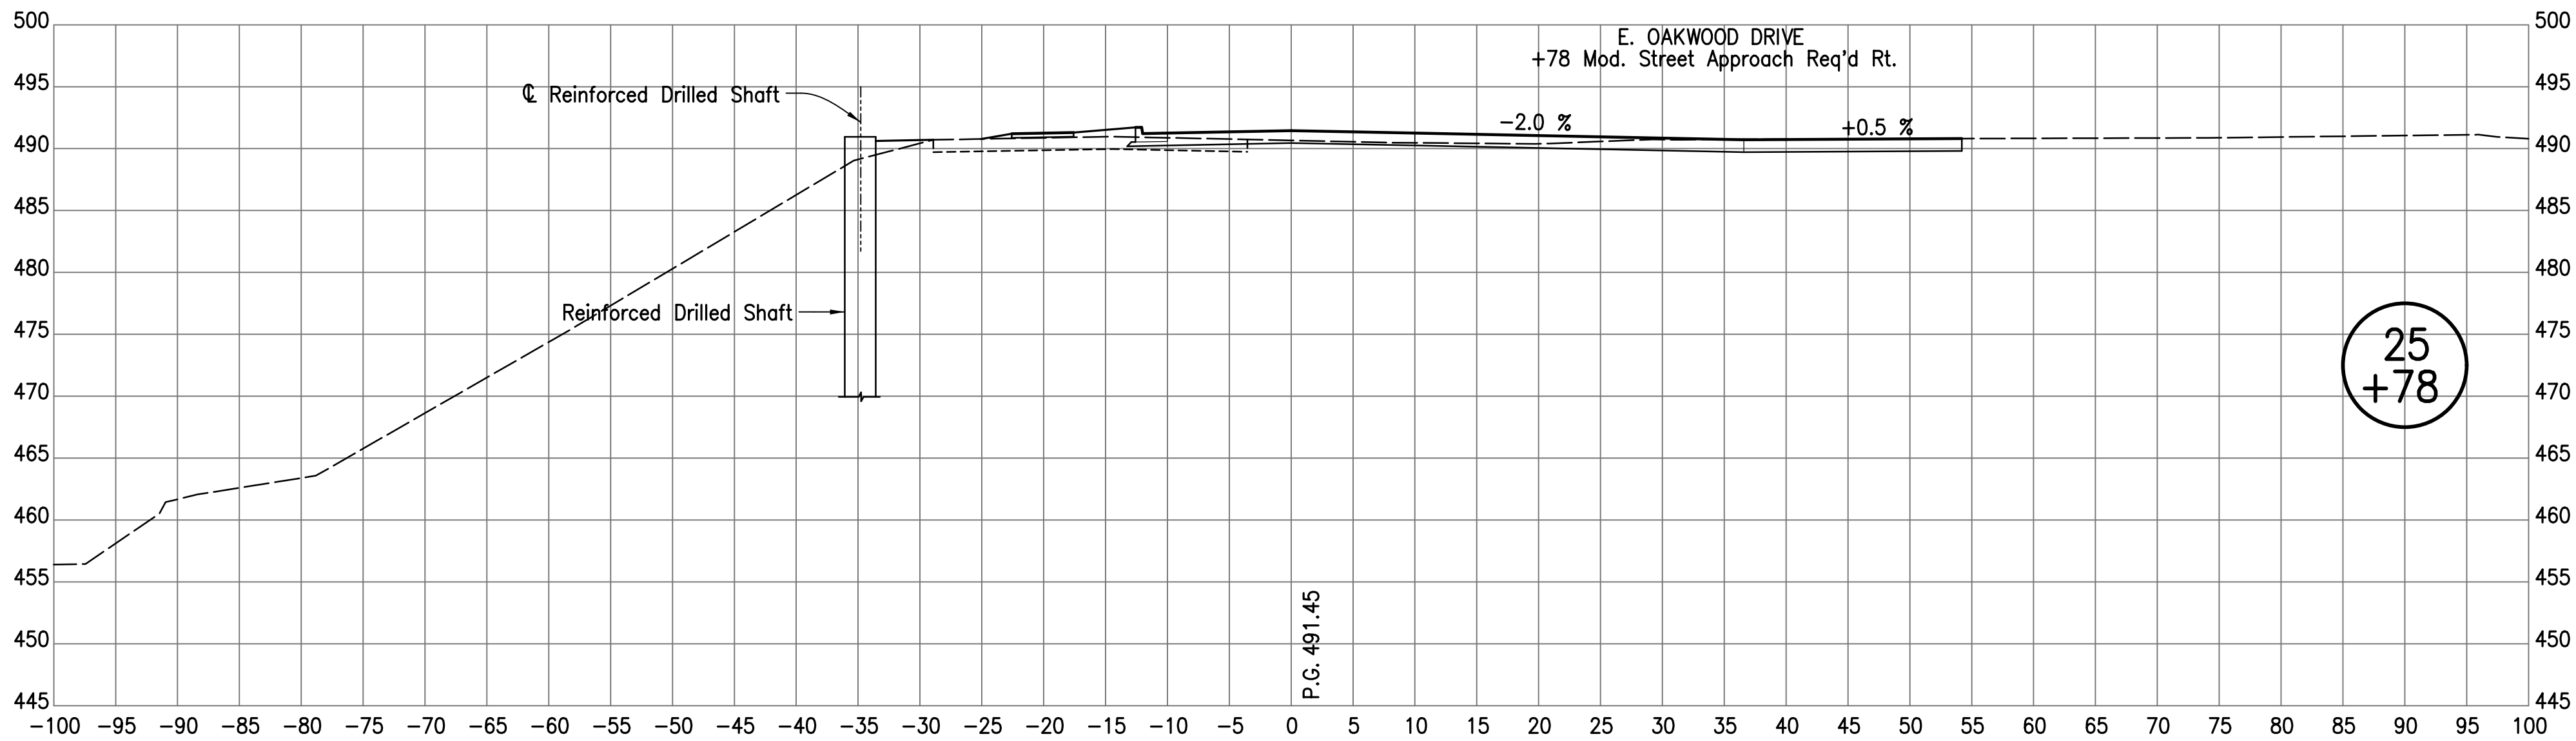

RECOMMENDED
FOR APPROVAL _____
DESIGN ENGINEER DATE



DESIGNED: AJS DRAWN: JJP
CHECKED: MSM CHECKED: MSM

INDIANA
DEPARTMENT OF TRANSPORTATION

CROSS SECTIONS
LINE "PR-A"

HORIZONTAL SCALE 1"=10'	BRIDGE FILE N/A
VERTICAL SCALE 1"=10'	DESIGNATION NO. 0710808
SURVEY BOOK ELECTRONIC	SHEETS 124 of 146
CONTRACT R-33319	PROJECT NO. 0710808

1/10/20/2027 1 40040 PM 1 P:\07052_McTabor\09 Road - Indiana\04 Design Files\3D\Plans - P\07052_20 PR-A_US_Sheet1304

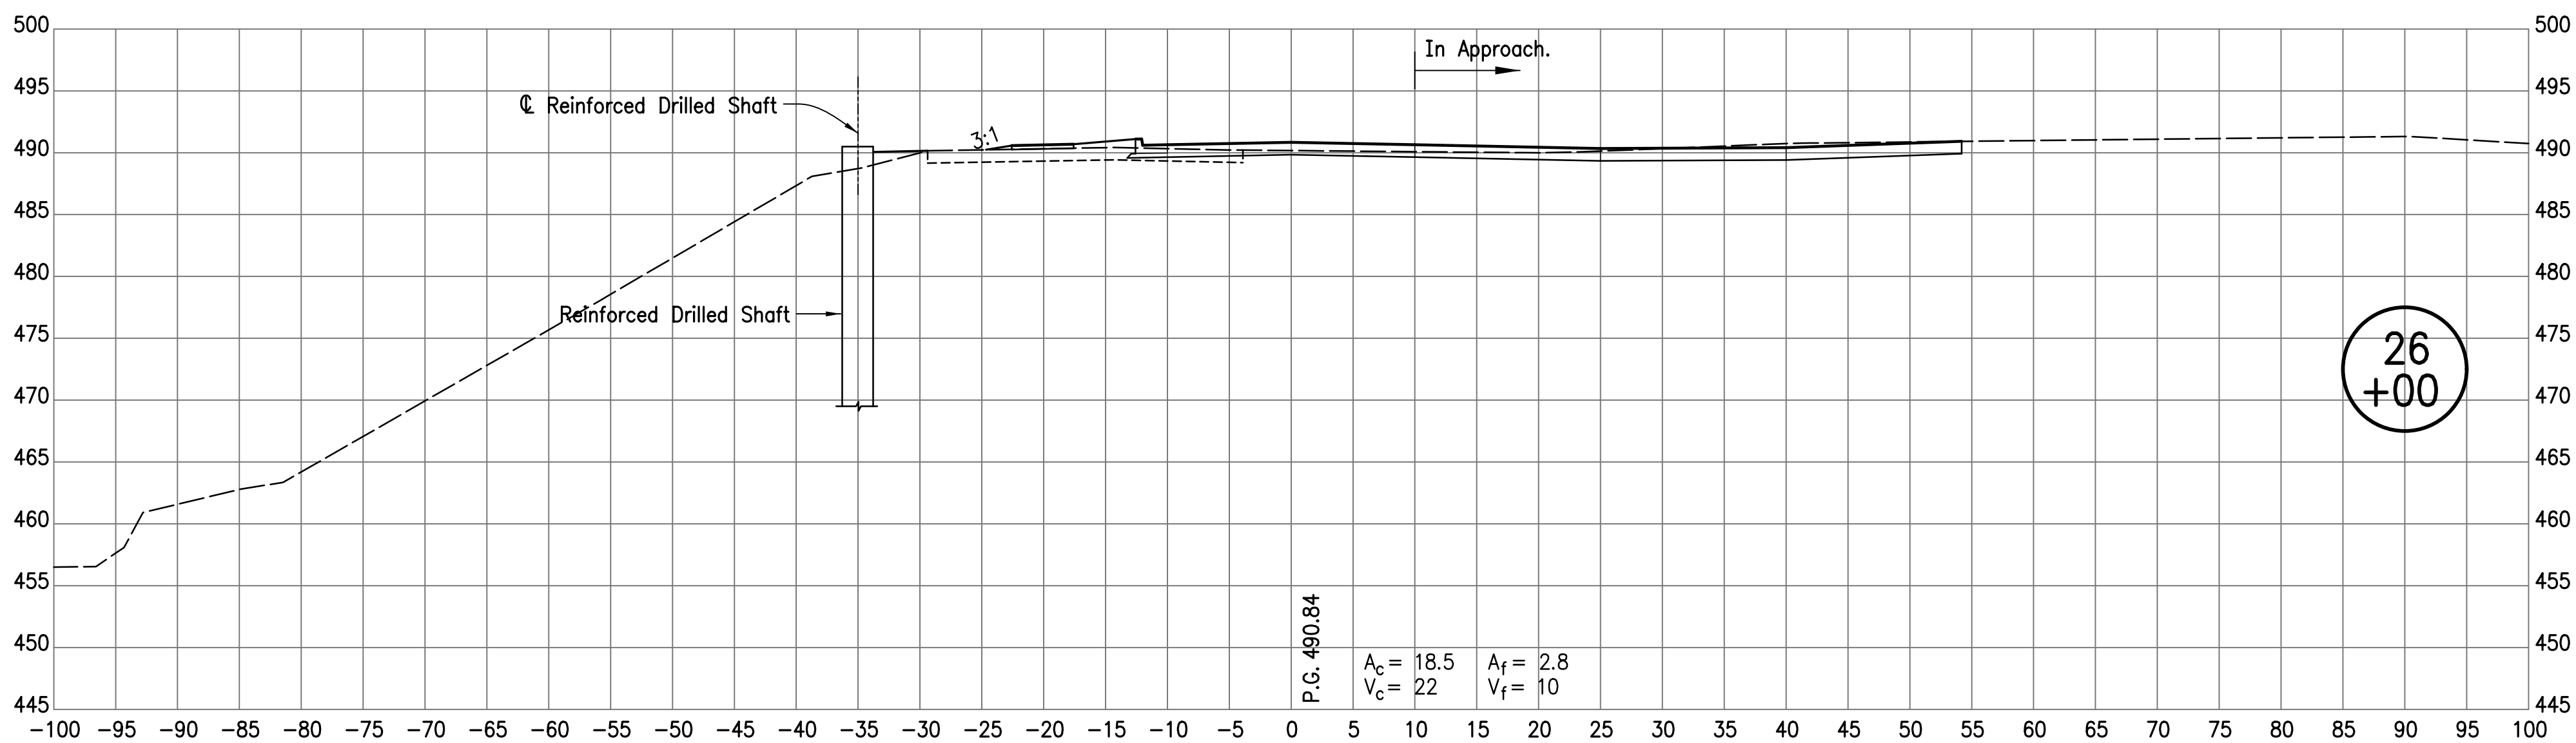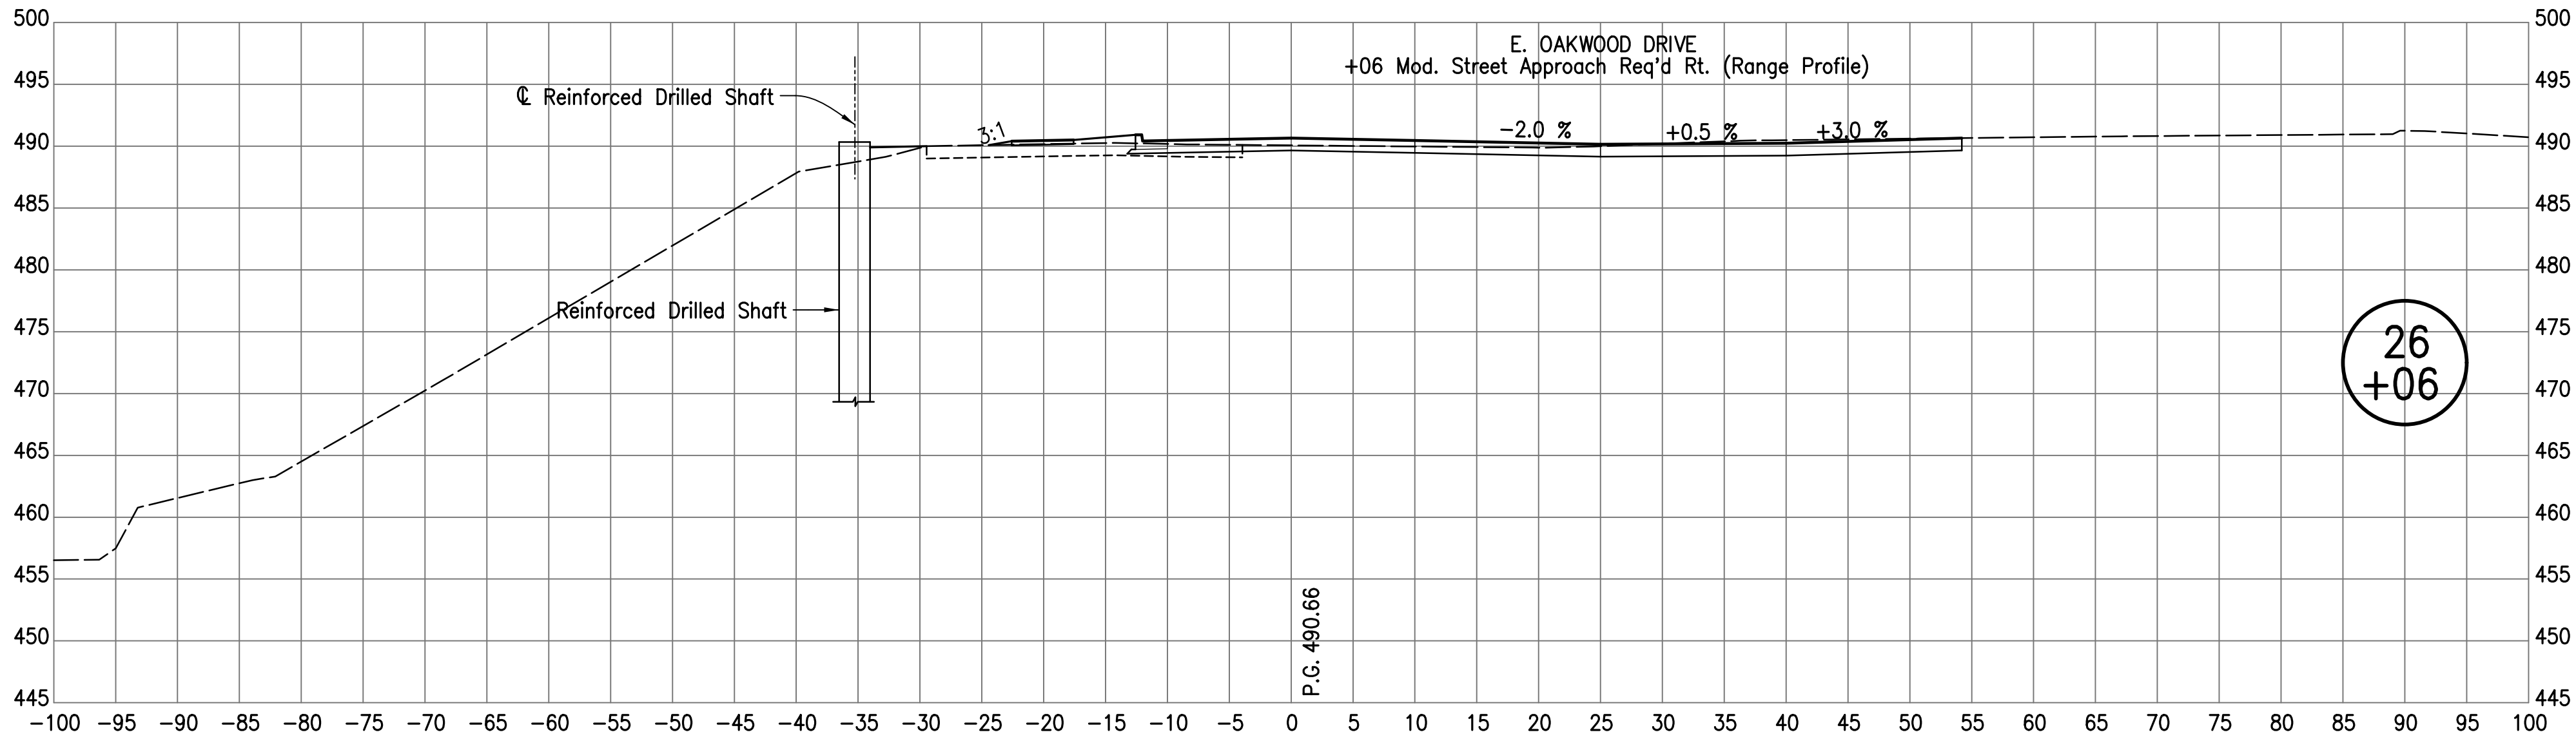

RECOMMENDED
FOR APPROVAL _____
DESIGN ENGINEER DATE



DESIGNED: AJS DRAWN: JJP
CHECKED: MSM CHECKED: MSM

INDIANA
DEPARTMENT OF TRANSPORTATION

CROSS SECTIONS
LINE "PR-A"

HORIZONTAL SCALE 1"=10'	BRIDGE FILE N/A
VERTICAL SCALE 1"=10'	DESIGNATION NO. 0710808
SURVEY BOOK ELECTRONIC	SHEETS 125 of 146
CONTRACT R-33319	PROJECT NO. 0710808

I:\10/26/2007 1 40:40 PM I:\P\070552_Mc_Tuber\09 Road - Indiana\04 Design Files\3D\Plans - P\070552_29_PR-A_US_Sheet1304

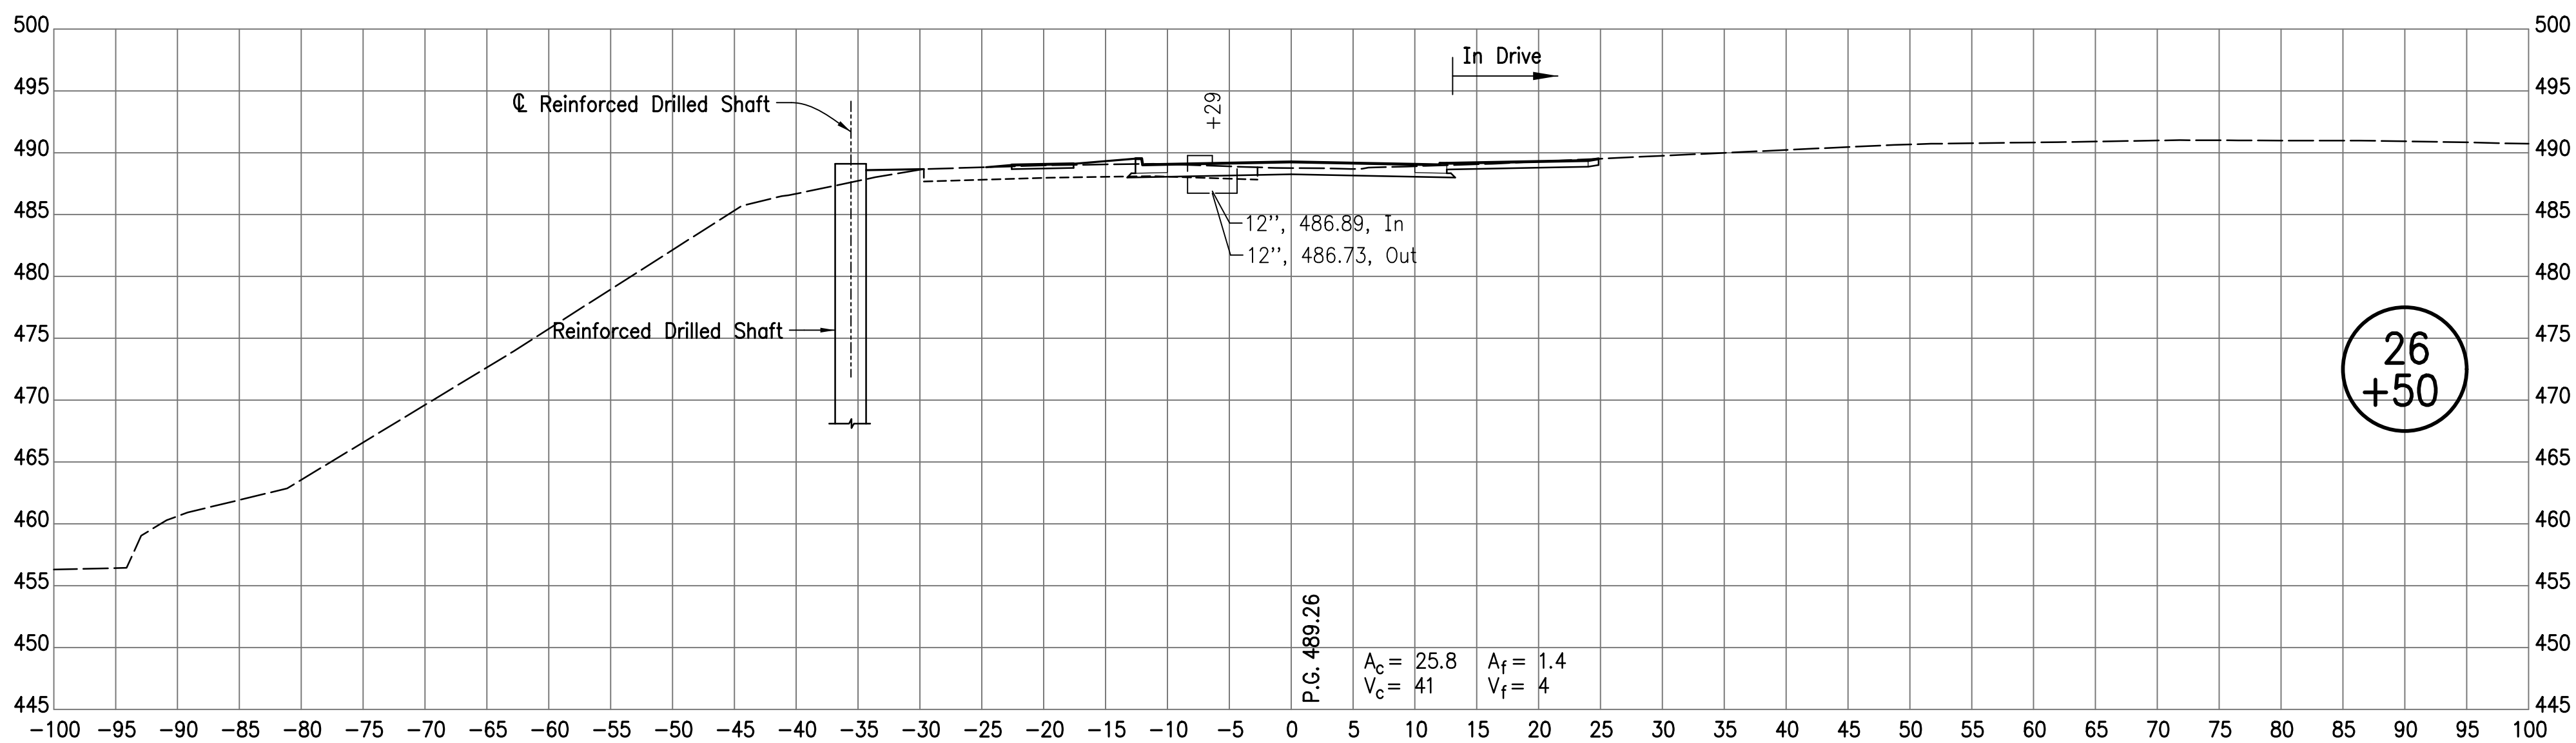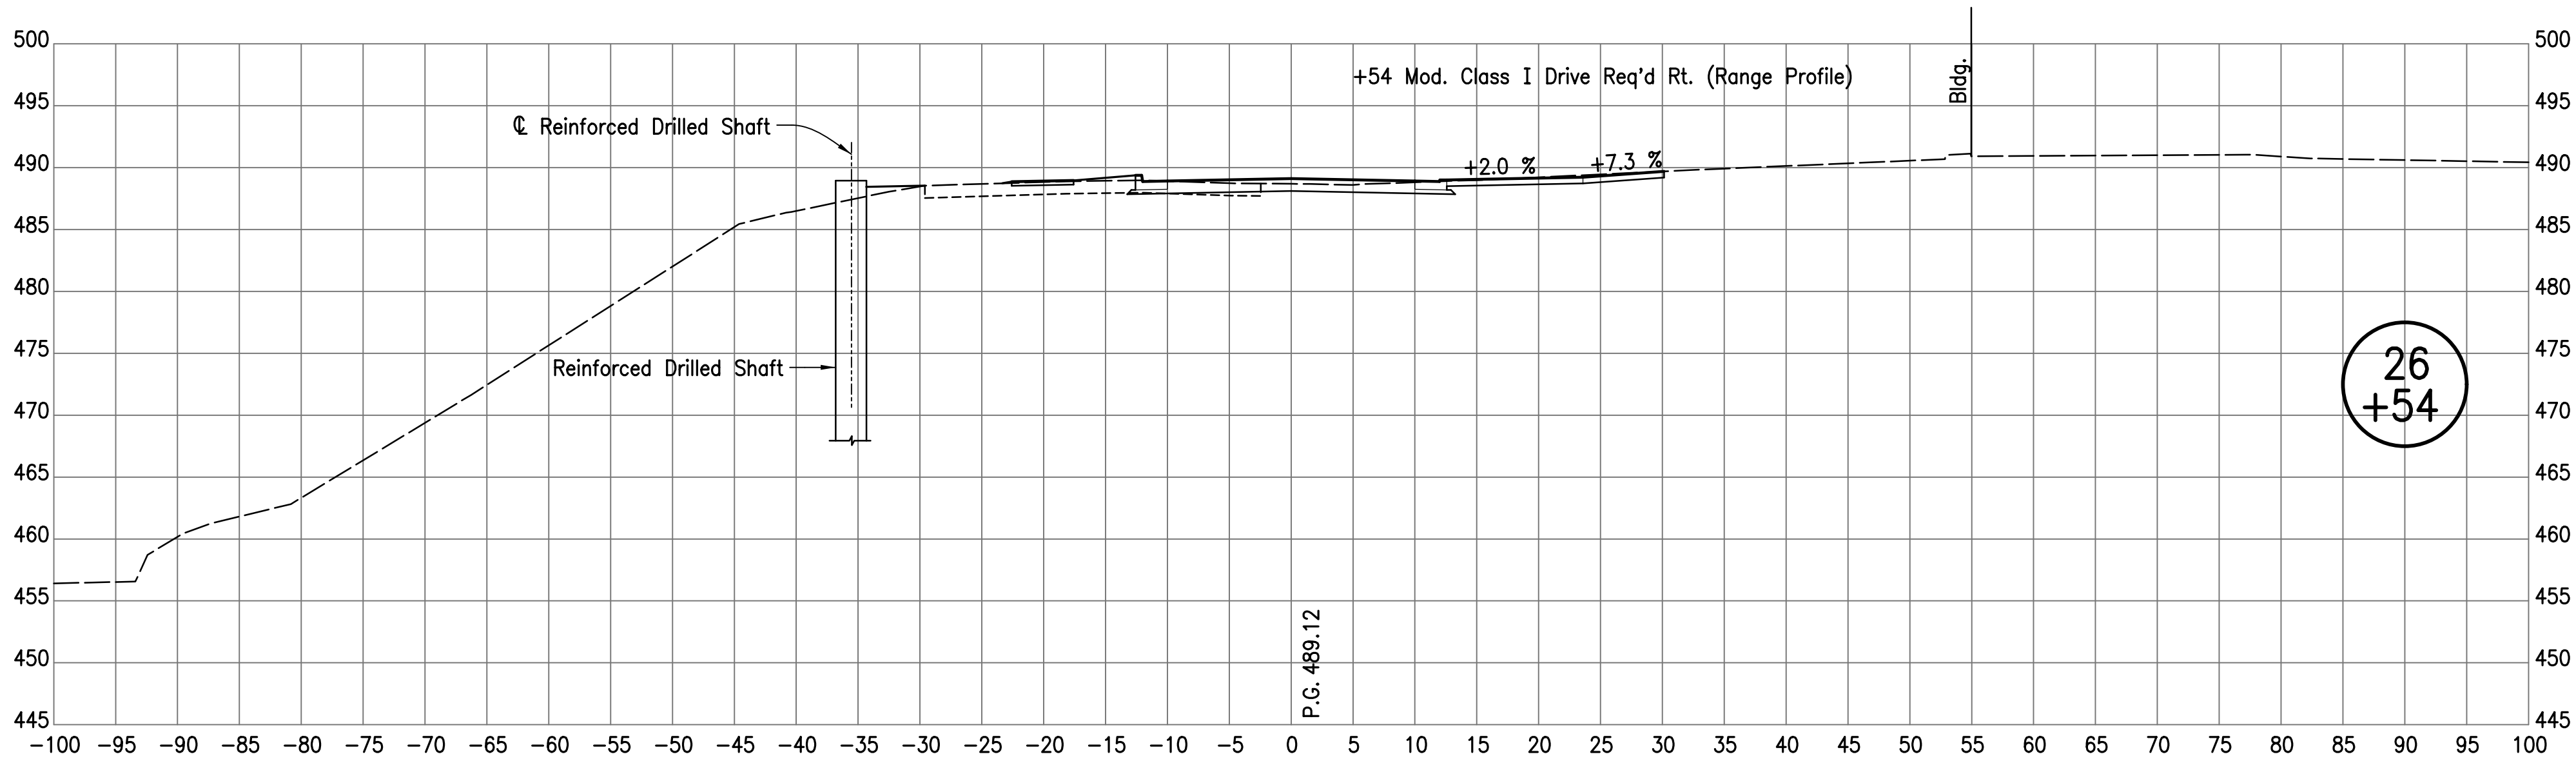

RECOMMENDED
FOR APPROVAL _____
DESIGN ENGINEER DATE




DESIGNED: AJS DRAWN: JJP
CHECKED: MSM CHECKED: MSM

INDIANA
DEPARTMENT OF TRANSPORTATION

CROSS SECTIONS
LINE "PR-A"

HORIZONTAL SCALE 1"=10'	BRIDGE FILE N/A
VERTICAL SCALE 1"=10'	DESIGNATION NO. 0710808
SURVEY BOOK ELECTRONIC	SHEETS 126 of 146
CONTRACT R-33319	PROJECT NO. 0710808

10/26/2017 1:40:41 PM I:\030552_McTabor\03 Road - Indiana\04 Design Files\3D\Plans - P\030552_29_PR-A_US_Sheet130A

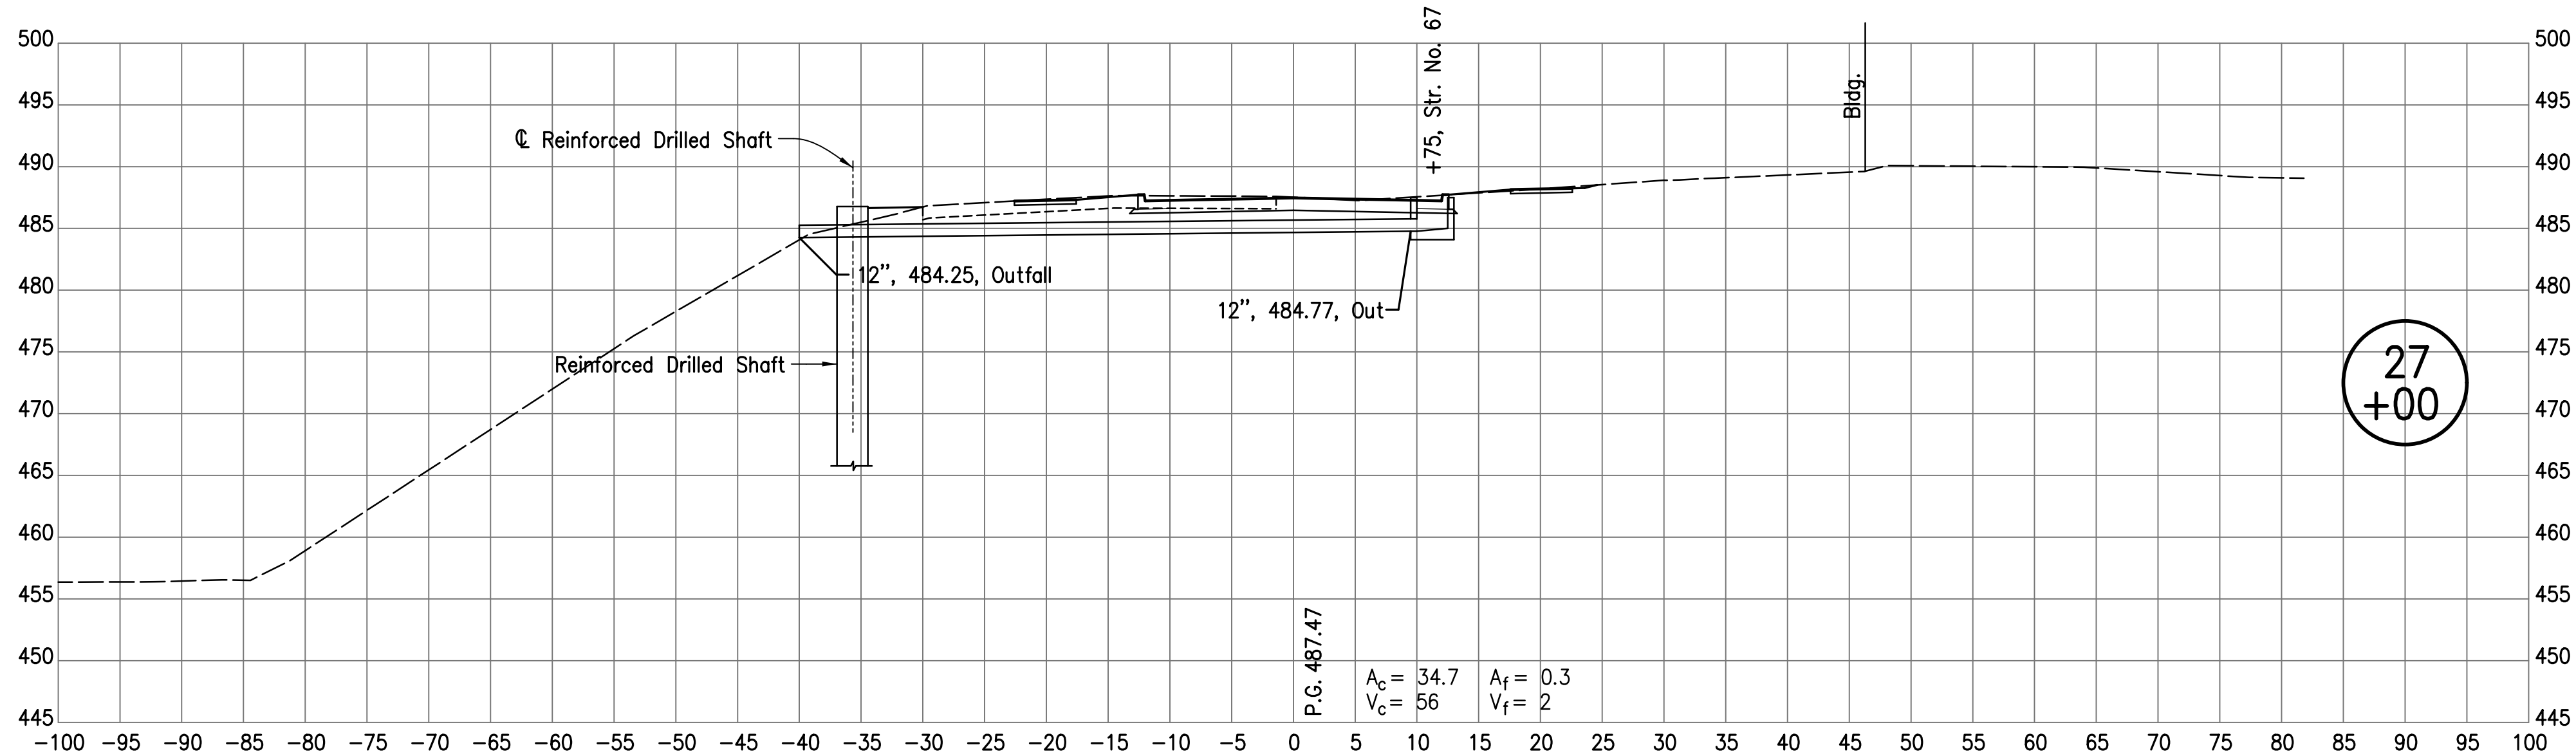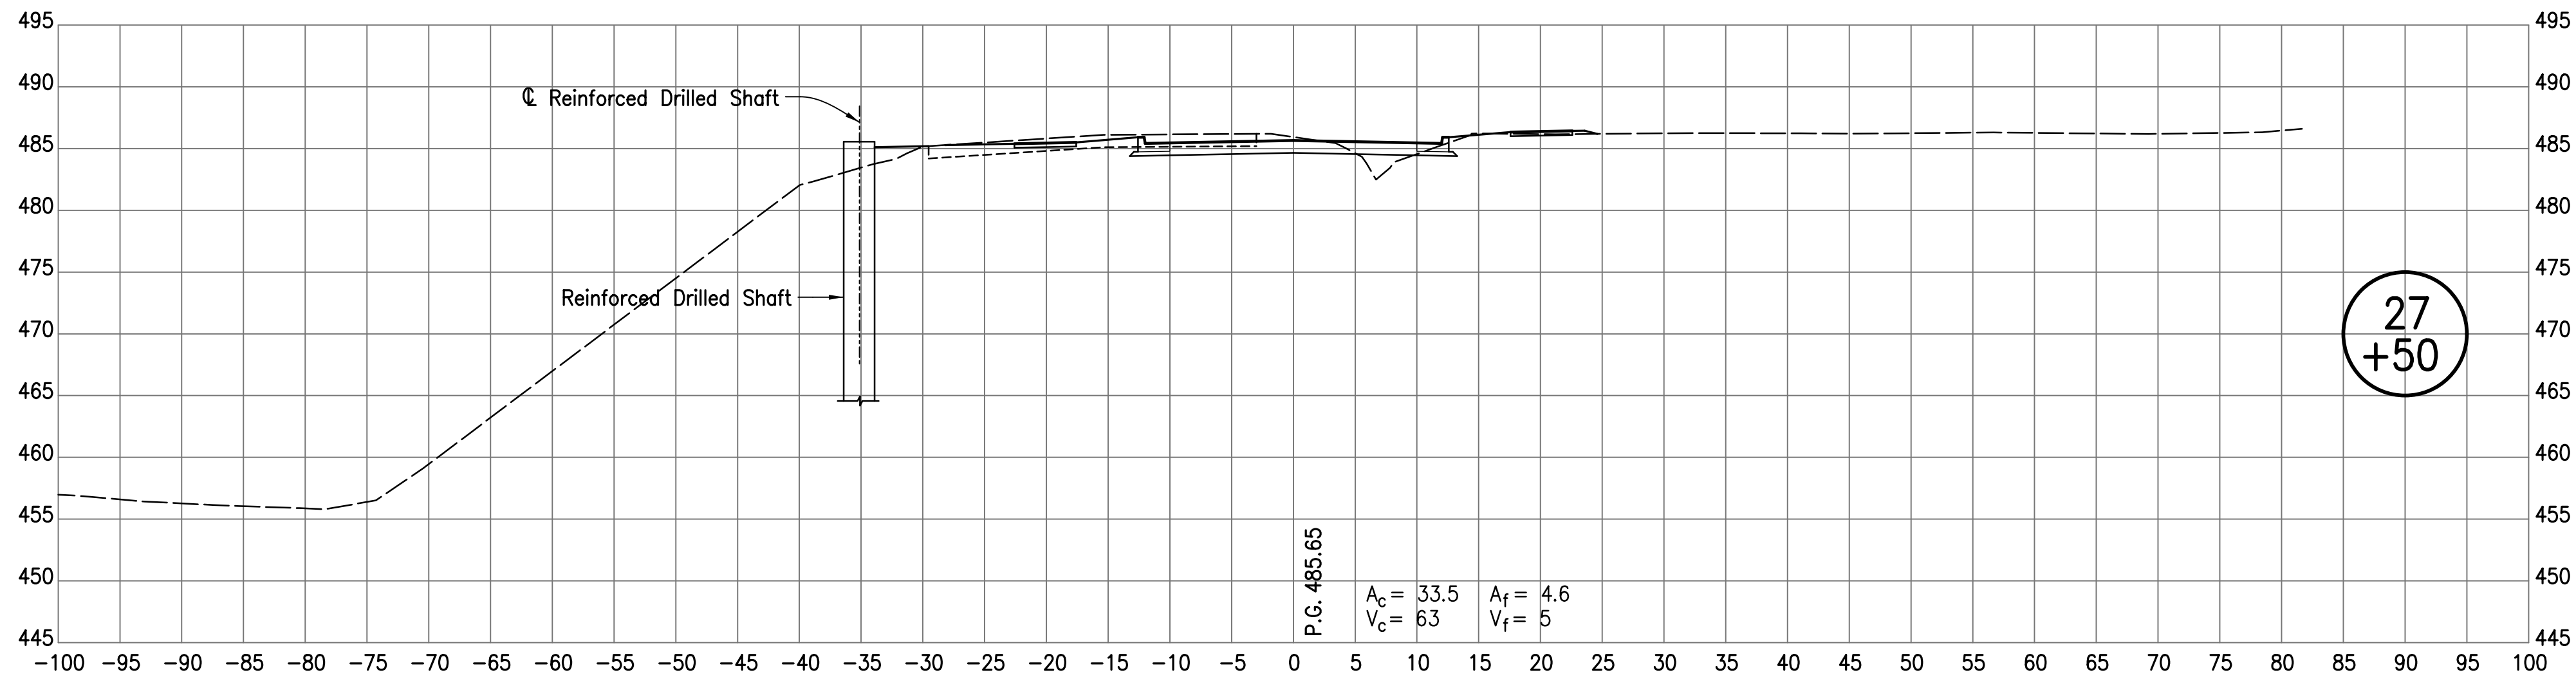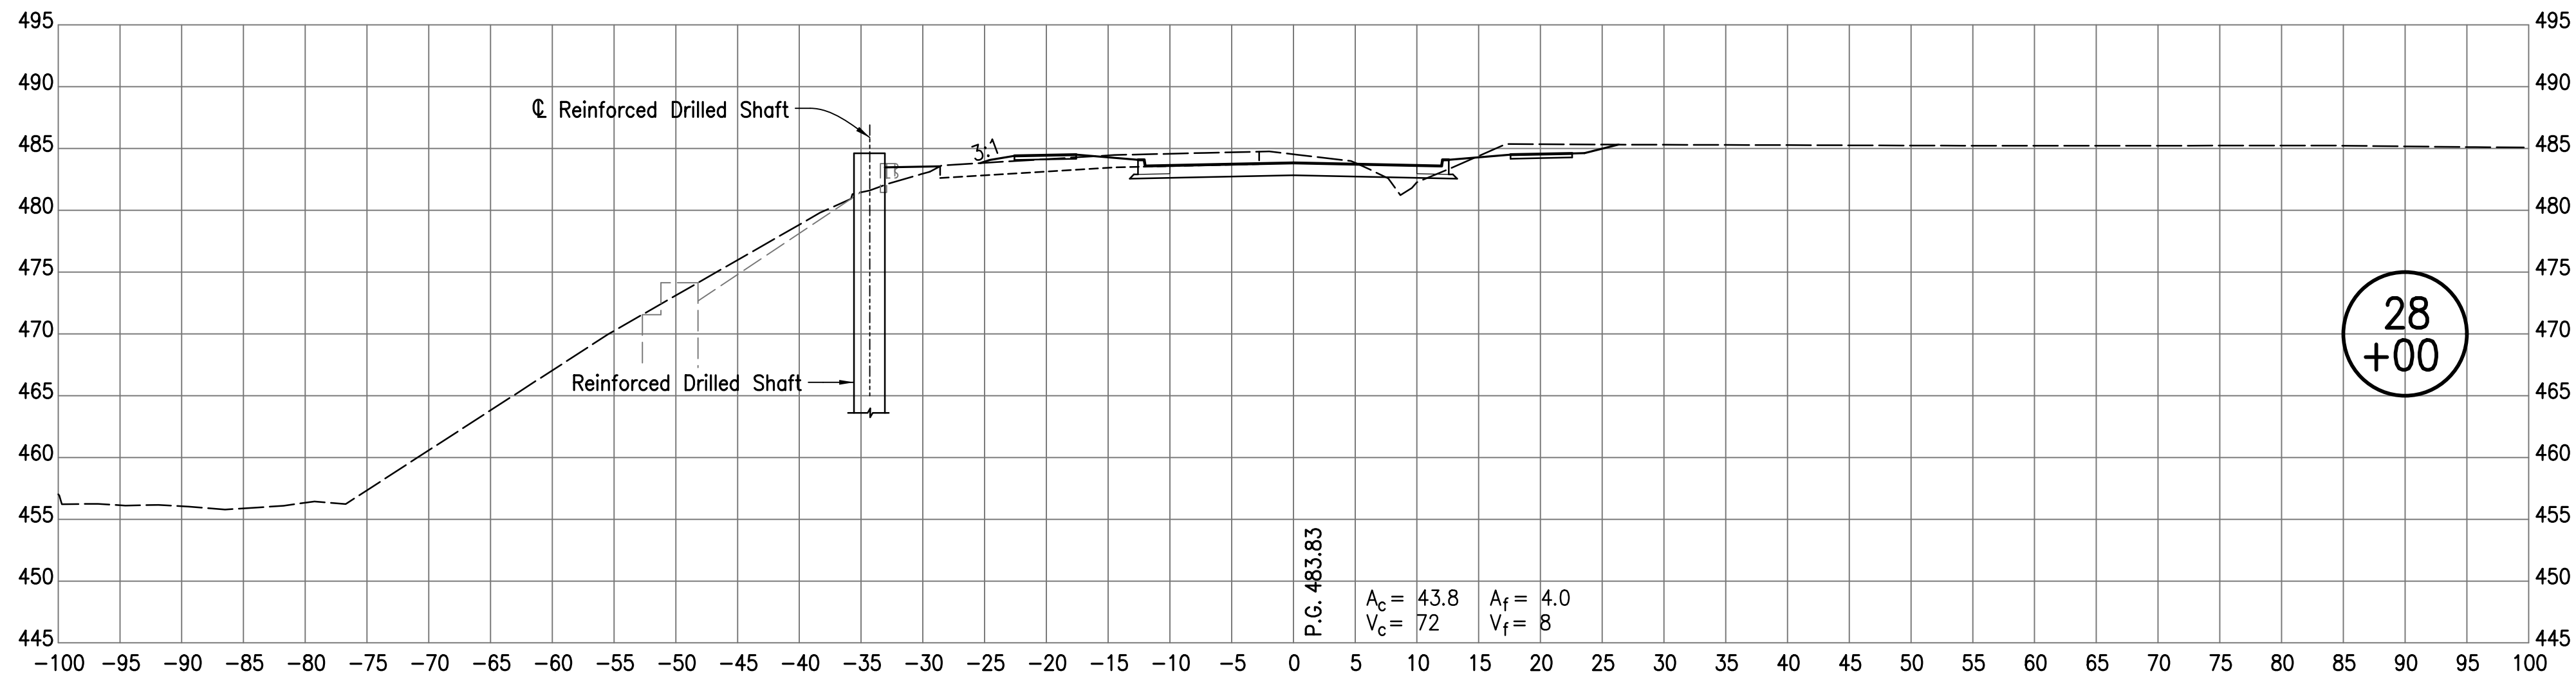

RECOMMENDED
FOR APPROVAL _____
DESIGN ENGINEER DATE




DESIGNED: AJS DRAWN: JJP
CHECKED: MSM CHECKED: MSM

INDIANA
DEPARTMENT OF TRANSPORTATION

CROSS SECTIONS
LINE "PR-A"

HORIZONTAL SCALE 1"=10'	BRIDGE FILE N/A
VERTICAL SCALE 1"=10'	DESIGNATION NO. 0710808
SURVEY BOOK ELECTRONIC	SHEETS 127 of 146
CONTRACT R-33319	PROJECT NO. 0710808

1/10/20/2027 1 40841 PM I:\070052\MC_Tuber\09_Road - Indiana\04_Design Files\3D\Plans - P\070052_29_PR-A_US_Sheet1304

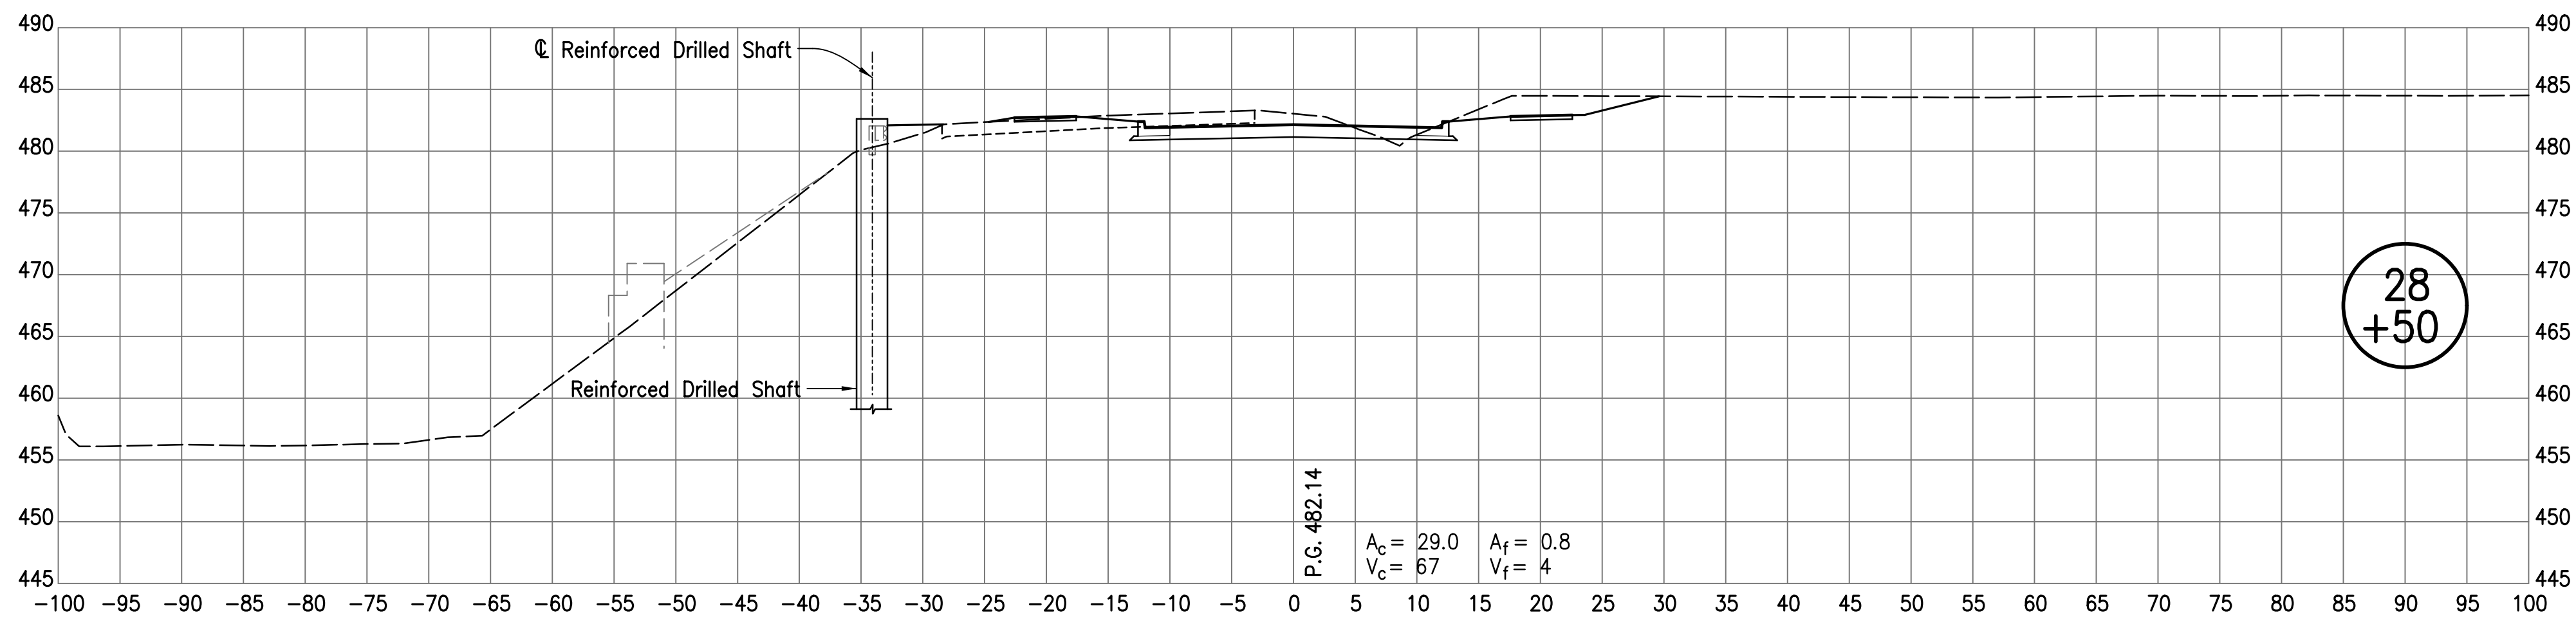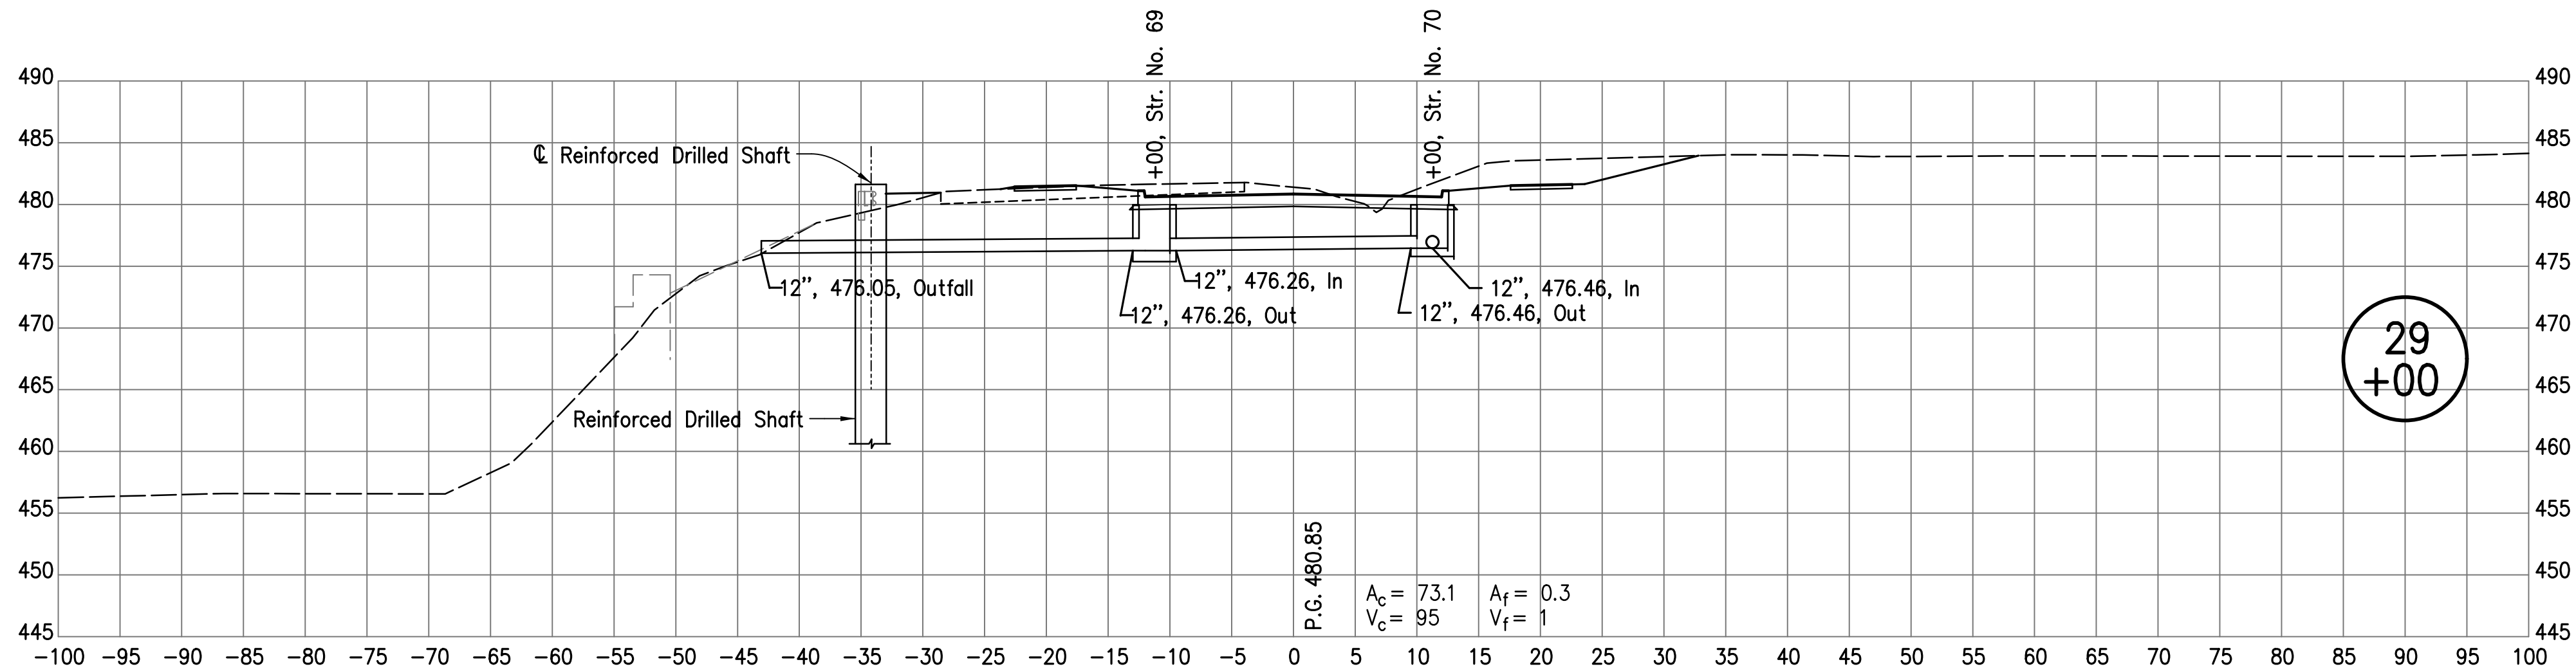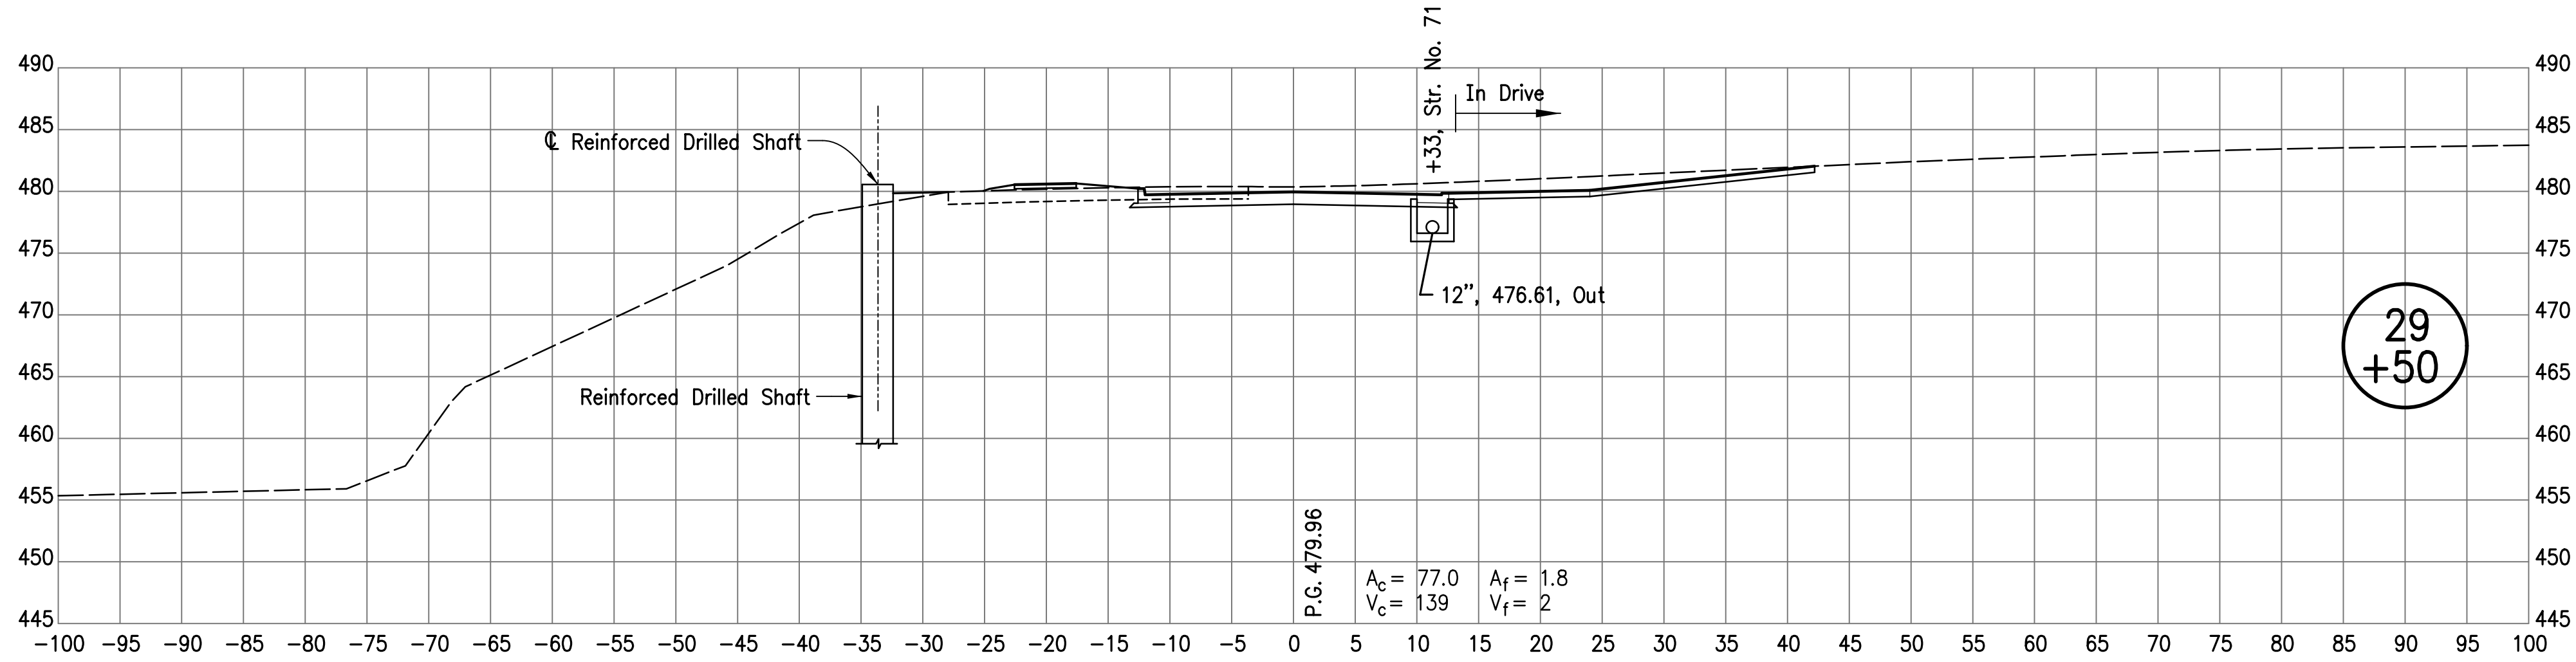

RECOMMENDED
FOR APPROVAL _____
DESIGN ENGINEER DATE




DESIGNED: AJS DRAWN: JJP
CHECKED: MSM CHECKED: MSM

INDIANA
DEPARTMENT OF TRANSPORTATION

CROSS SECTIONS
LINE "PR-A"

HORIZONTAL SCALE 1"=10'	BRIDGE FILE N/A
VERTICAL SCALE 1"=10'	DESIGNATION NO. 0710808
SURVEY BOOK ELECTRONIC	SHEETS 128 of 146
CONTRACT R-33319	PROJECT NO. 0710808

I:\10/26/2017 1 40:41 PM I:\P\070552_Mc_Tuber\09_Road - Indiana\04_Design Files\3D\Plans - P\070552_29_PR-A_US_Sheet3.DGN

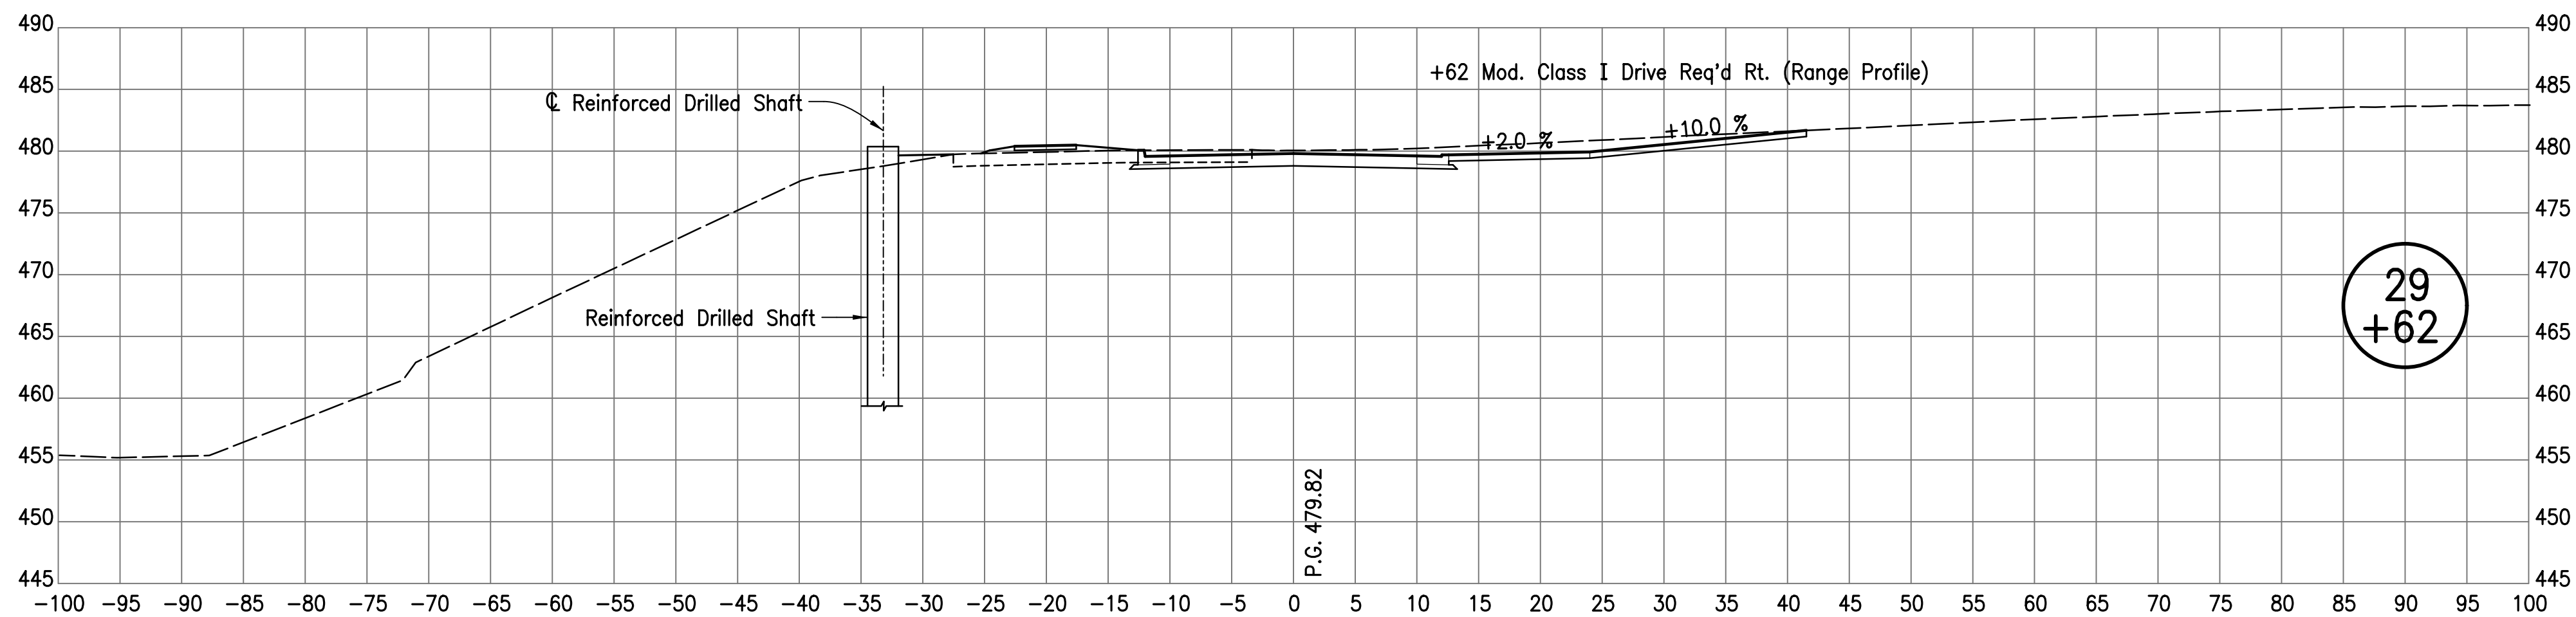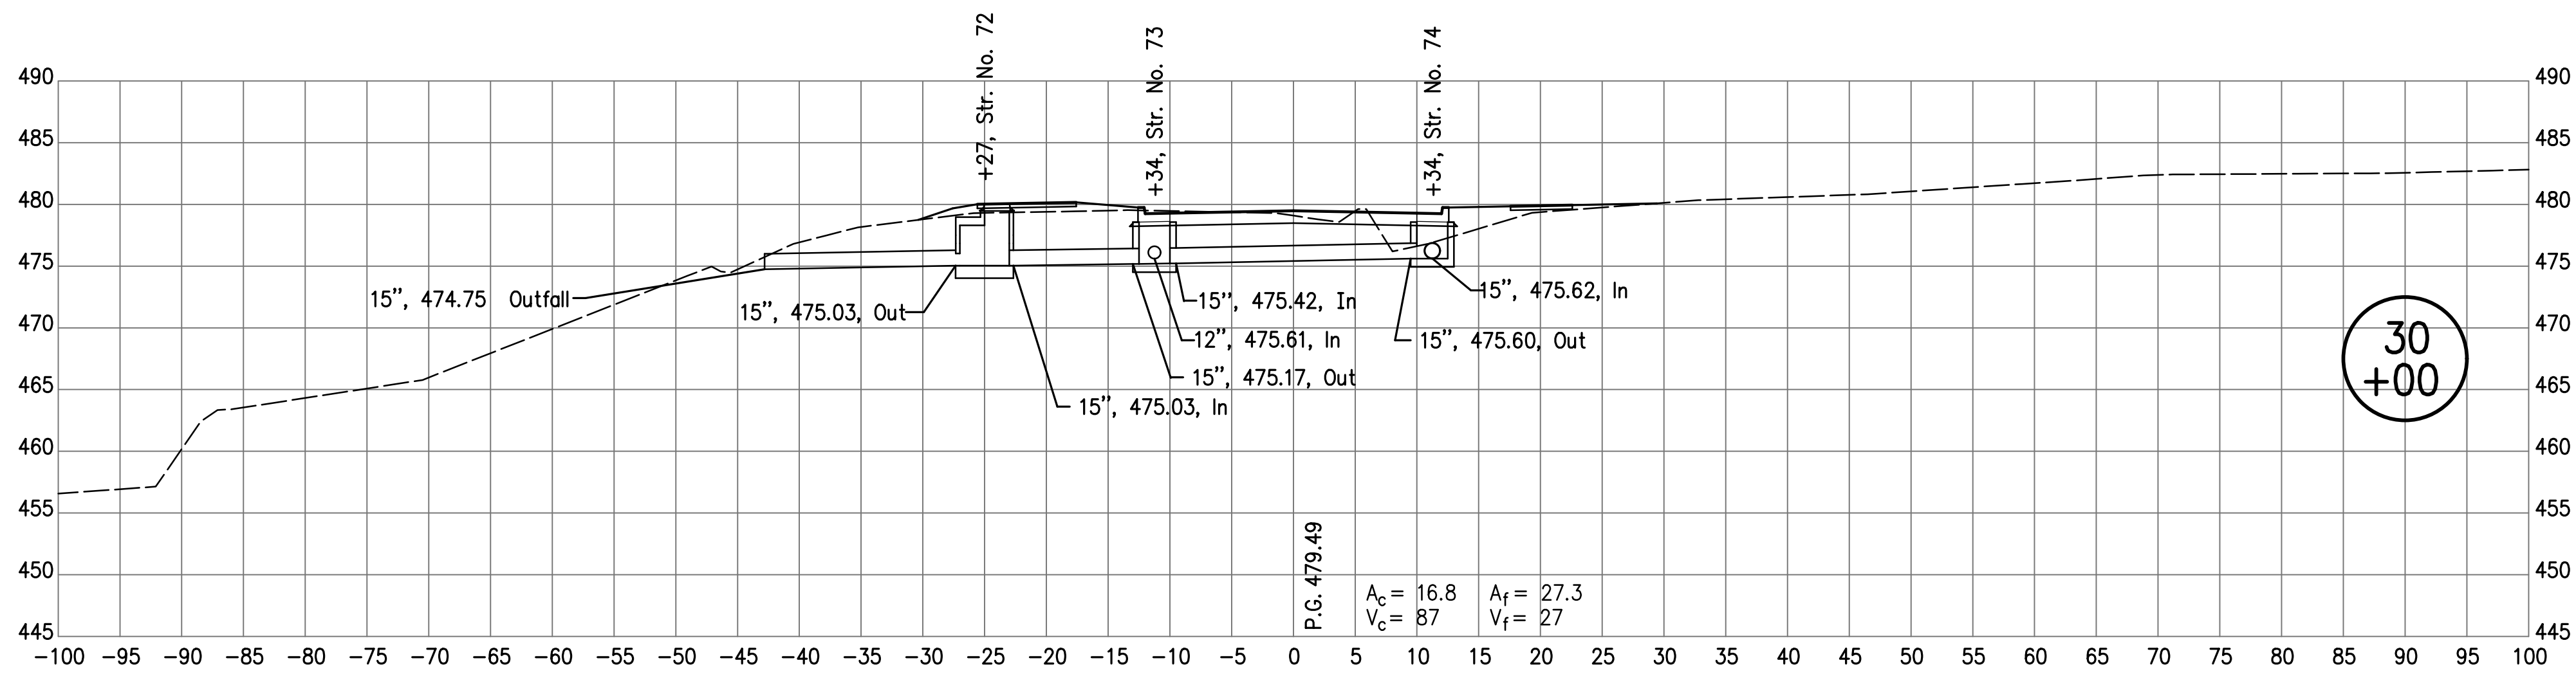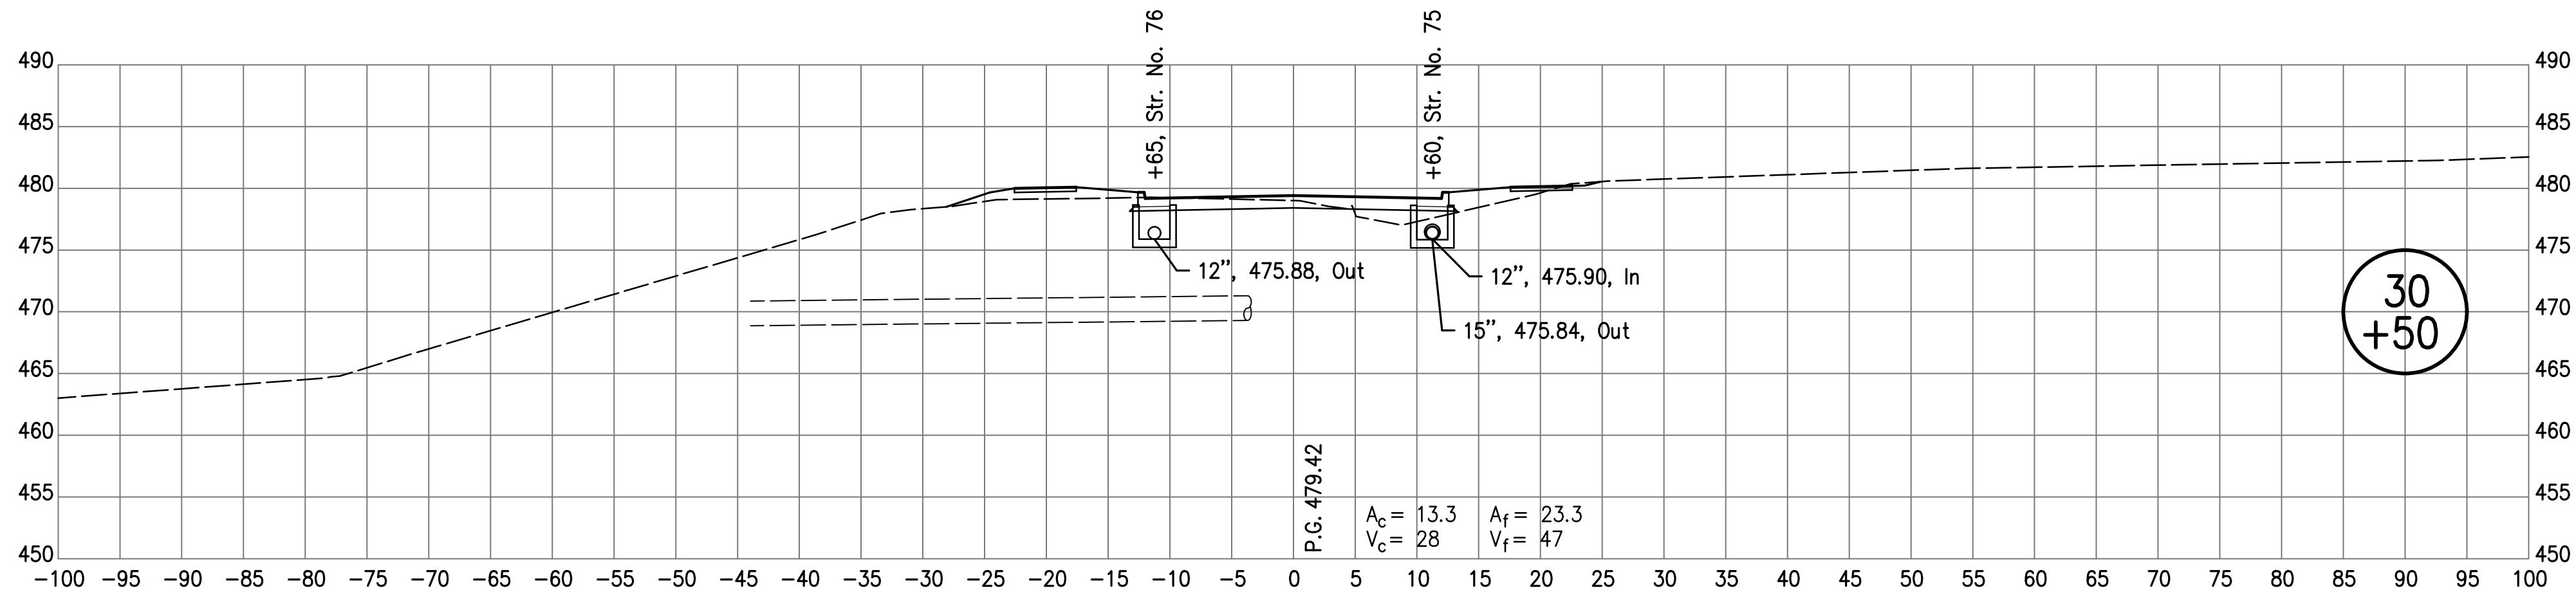

RECOMMENDED
FOR APPROVAL _____
DESIGN ENGINEER DATE




DESIGNED: AJS DRAWN: JJP
CHECKED: MSM CHECKED: MSM

INDIANA
DEPARTMENT OF TRANSPORTATION

CROSS SECTIONS
LINE "PR-A"

HORIZONTAL SCALE 1"=10'	BRIDGE FILE N/A
VERTICAL SCALE 1"=10'	DESIGNATION NO. 0710808
SURVEY BOOK ELECTRONIC	SHEETS 129 of 146
CONTRACT R-33319	PROJECT NO. 0710808

10/29/2007 1:40:41 PM I:\PROJECTS\IN\Tubers\09 Road - Indiana\04 Design Files\SDRPlans - P\090909_29_PR-A_US_Sheet3204

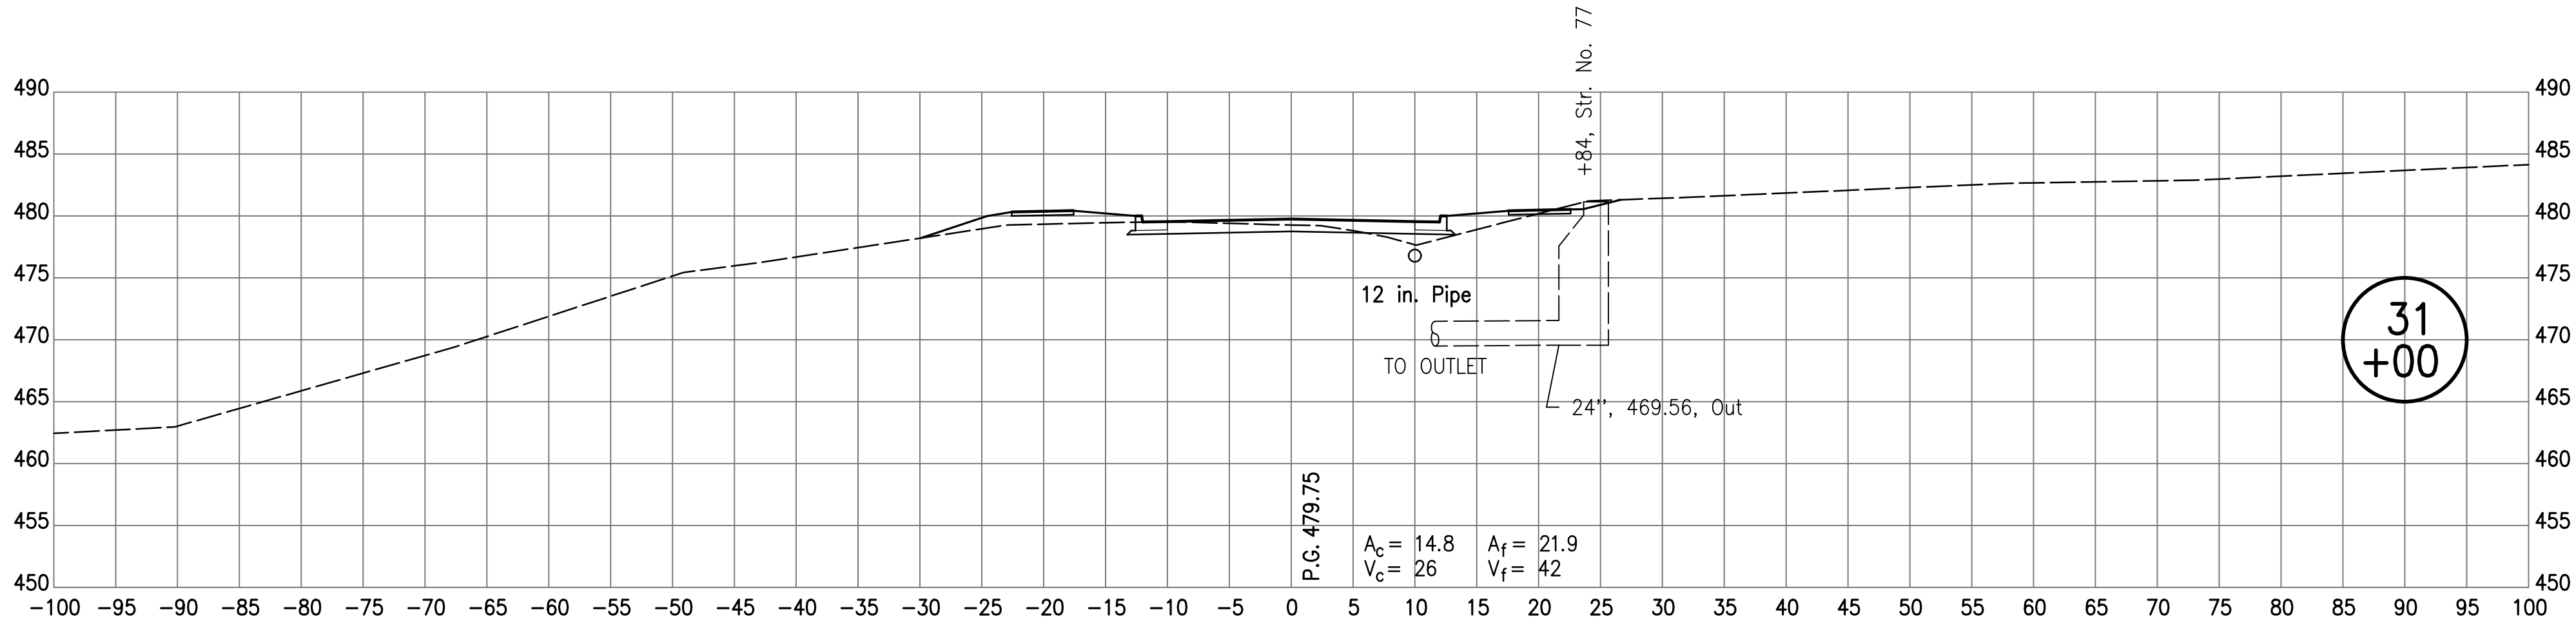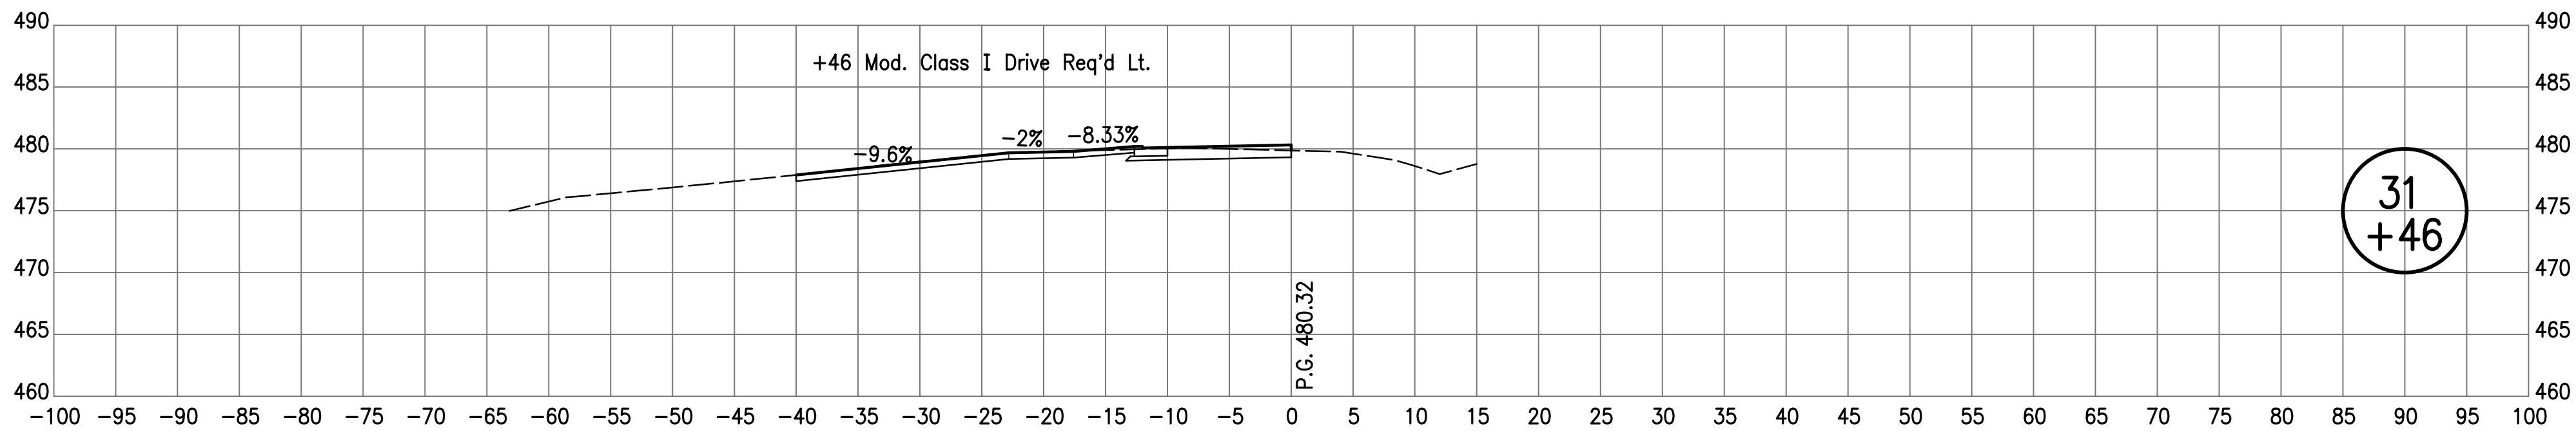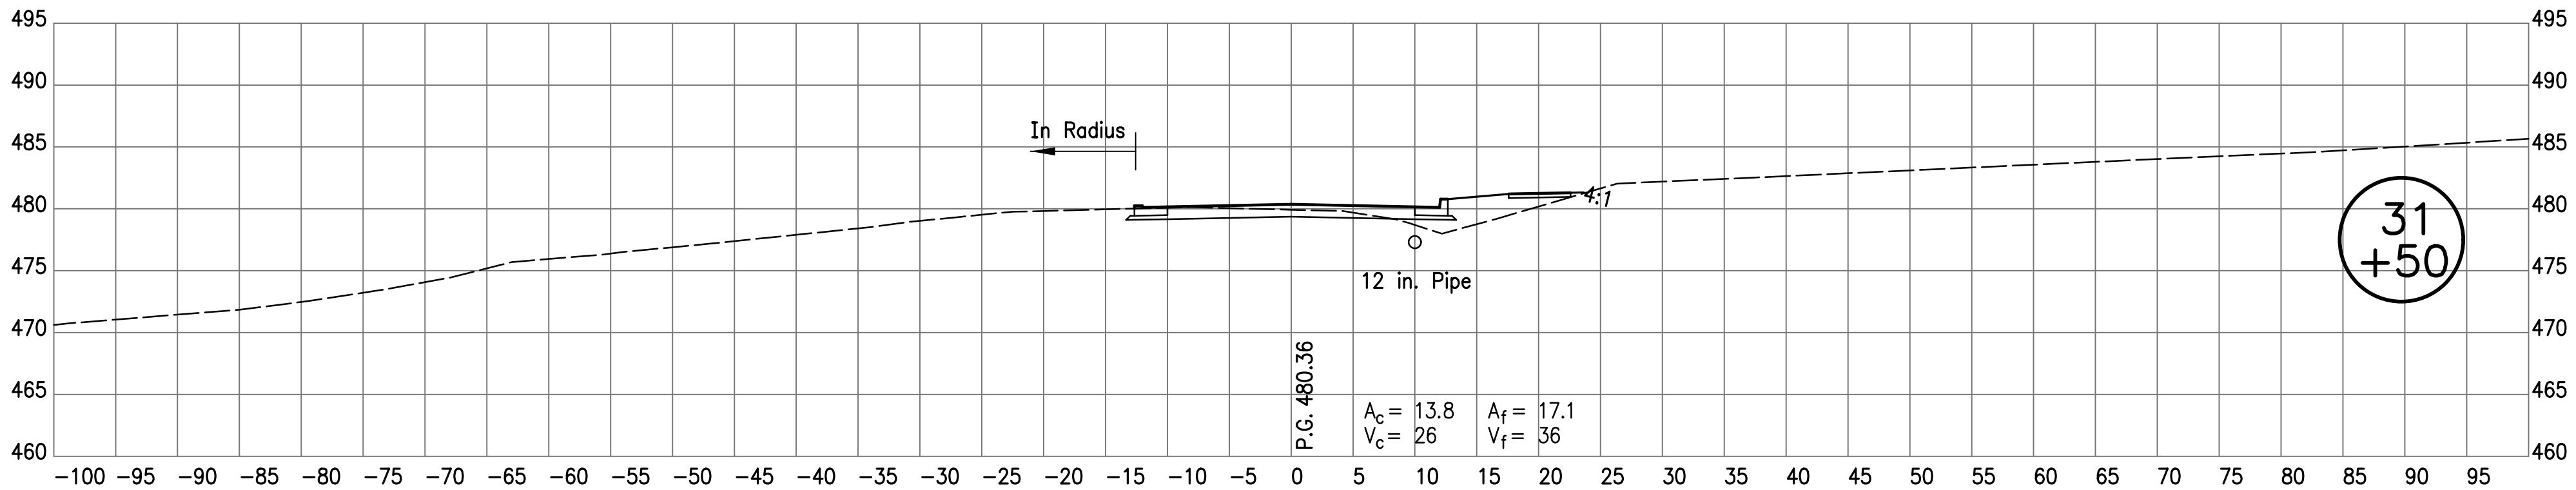


RECOMMENDED
FOR APPROVAL _____
DESIGN ENGINEER DATE





DESIGNED: AJS DRAWN: JJP
CHECKED: MSM CHECKED: MSM

INDIANA
DEPARTMENT OF TRANSPORTATION

CROSS SECTIONS
LINE "PR-A"





HORIZONTAL SCALE 1"=10'	BRIDGE FILE N/A
VERTICAL SCALE 1"=10'	DESIGNATION NO. 0710808
SURVEY BOOK ELECTRONIC	SHEETS 130 of 146
CONTRACT R-33319	PROJECT NO. 0710808

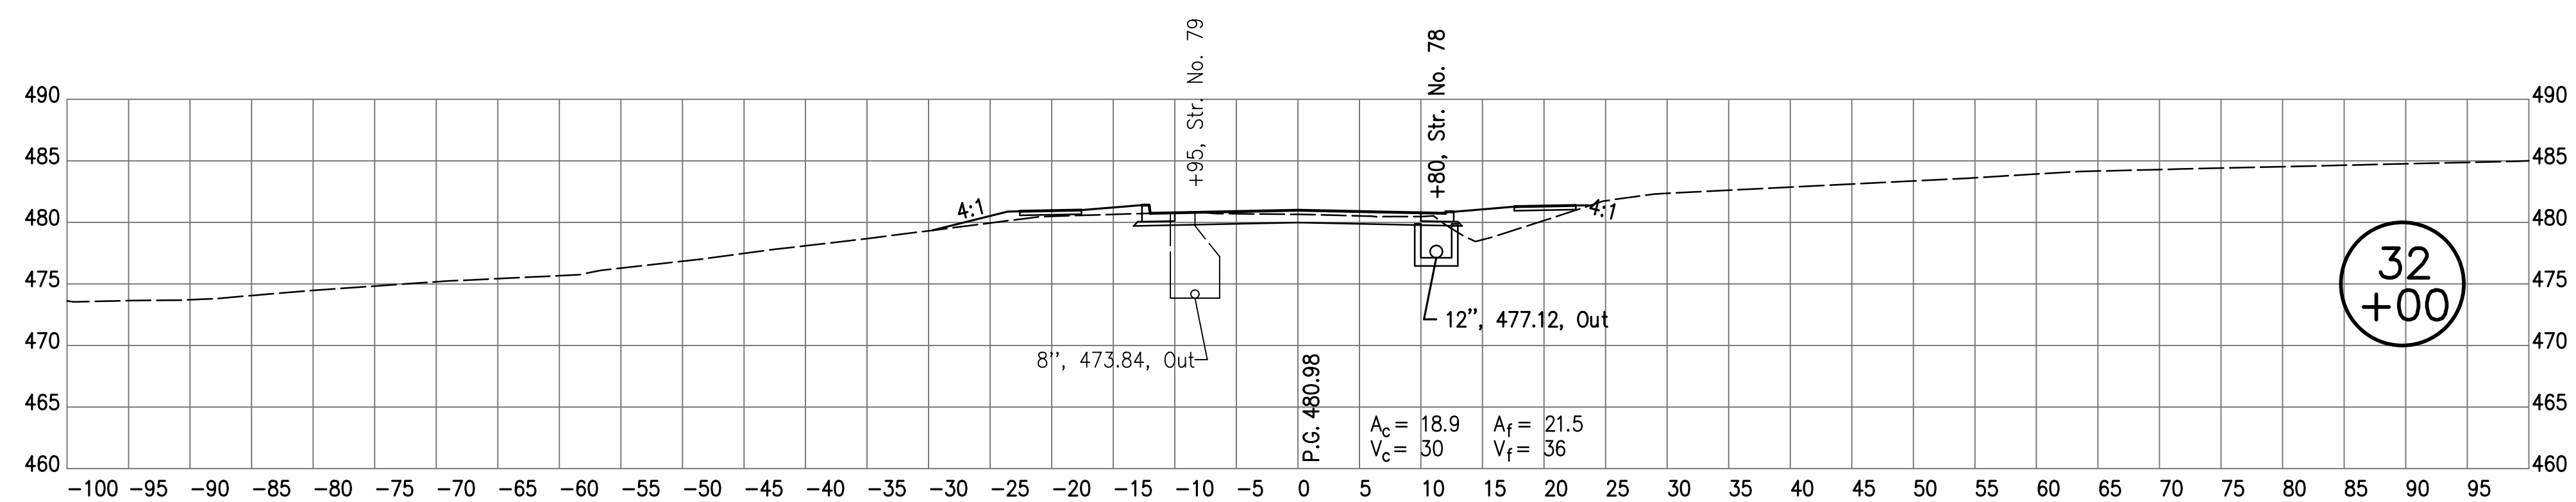

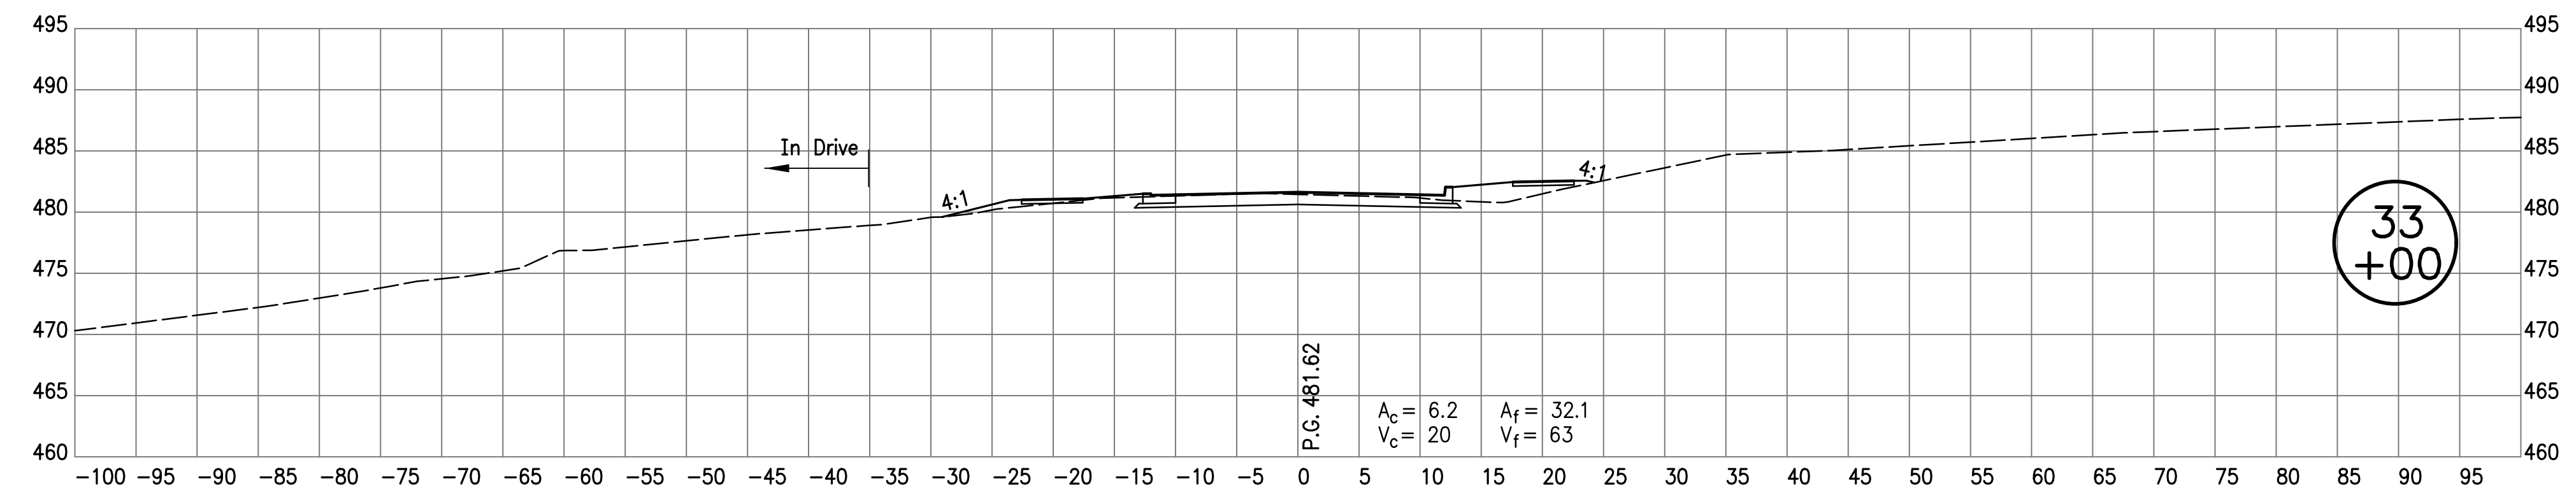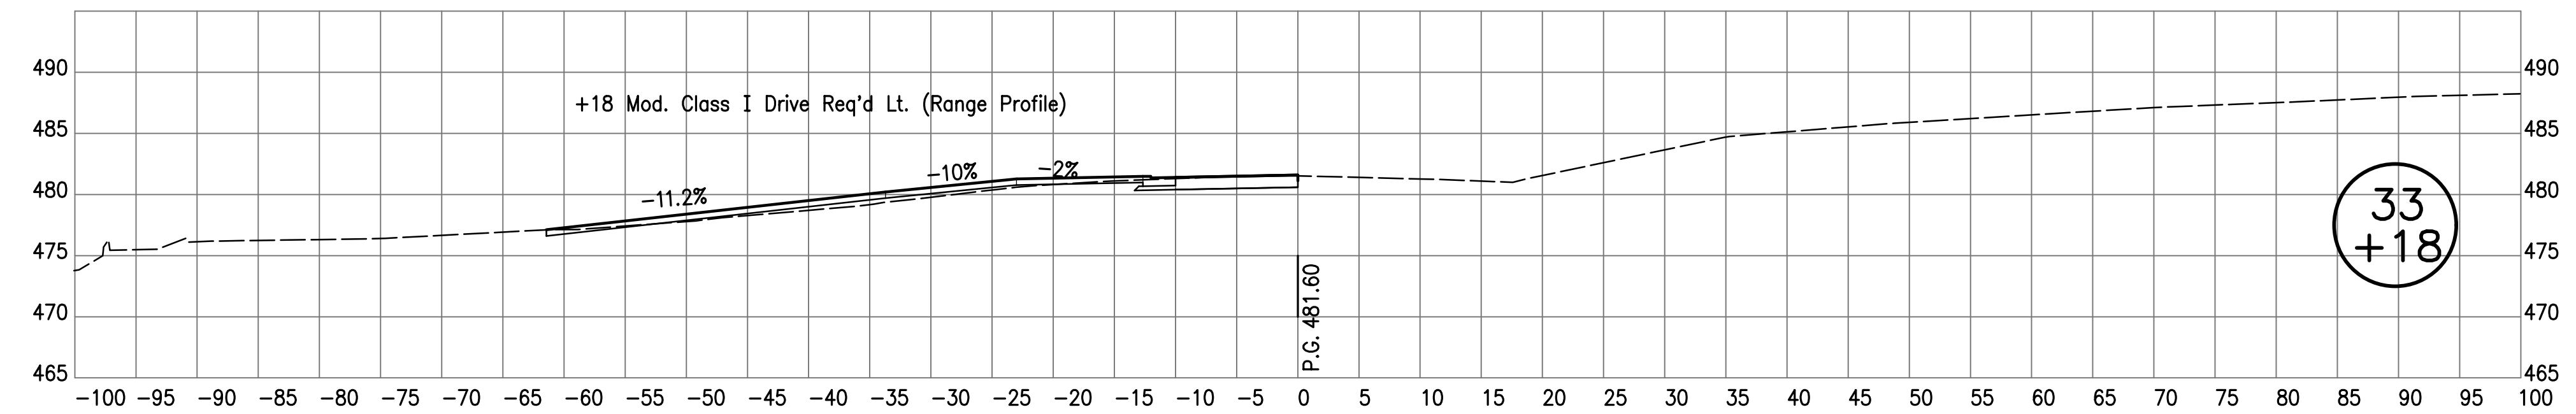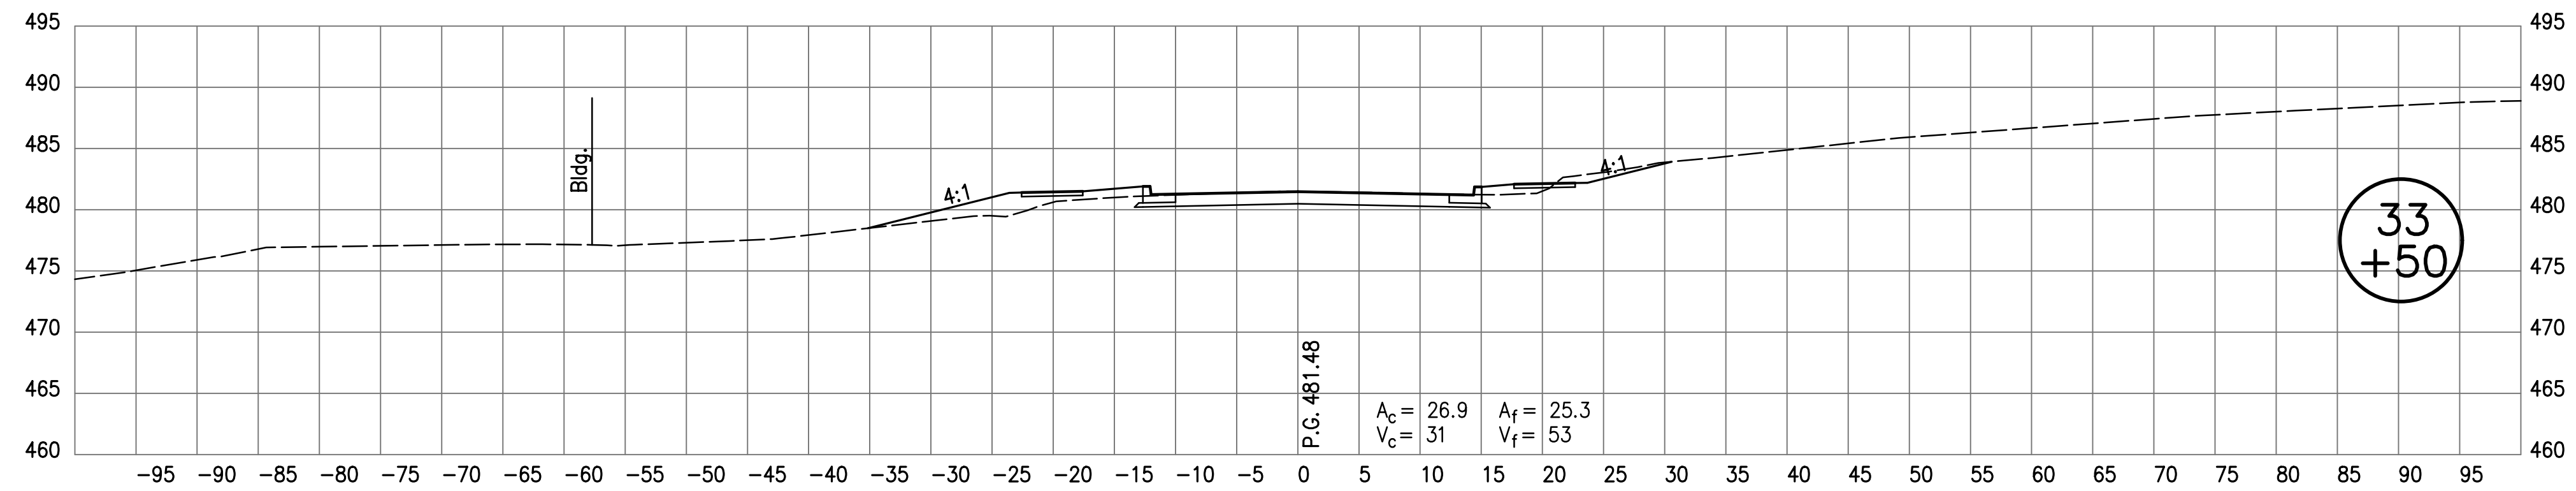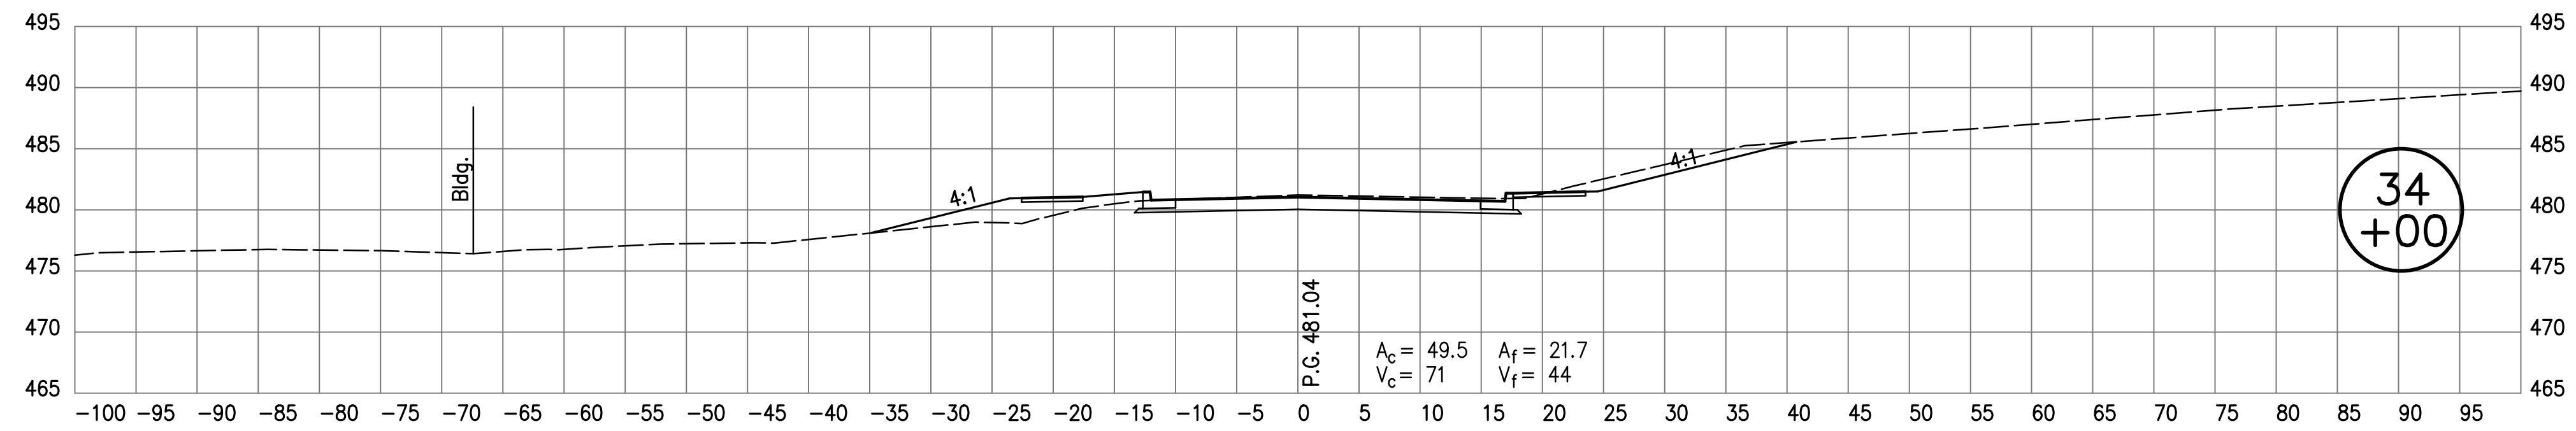

		RECOMMENDED FOR APPROVAL _____ DESIGN ENGINEER DATE	INDIANA DEPARTMENT OF TRANSPORTATION	HORIZONTAL SCALE 1"=10'	BRIDGE FILE N/A
				VERTICAL SCALE 1"=10'	DESIGNATION NO. 0710808
		DESIGNED: <u>AJS</u> DRAWN: <u>JJP</u>	CROSS SECTIONS LINE "PR-A"	SURVEY BOOK ELECTRONIC	SHEETS 132 of 146
		CHECKED: <u>MSM</u> CHECKED: <u>MSM</u>		CONTRACT R-33319	PROJECT NO. 0710808

10/26/2017 1:40:42 PM I:\PROJECTS\IN\Toltec\09 Road - Indiana\04 Design Files\3D\Plans - P\090950_P\PR-A_US_Sheet.dgn

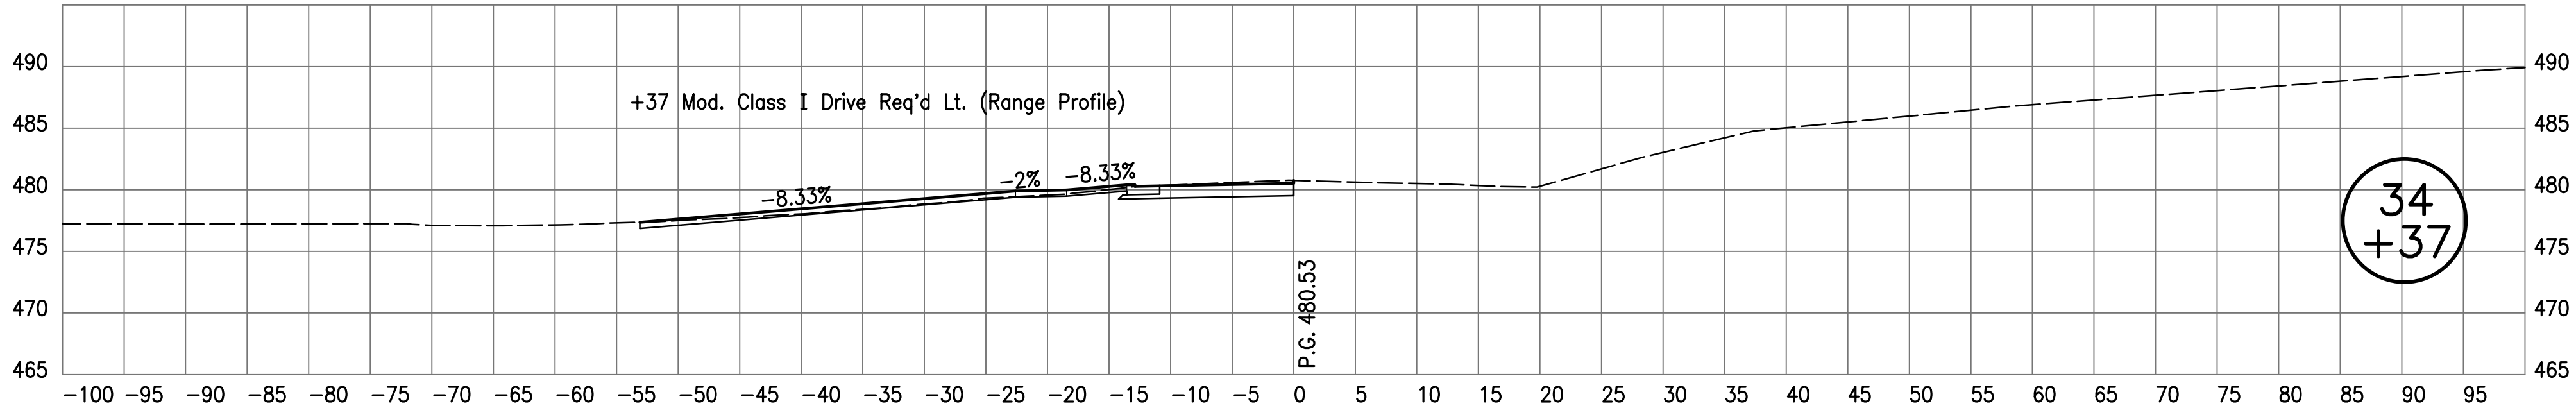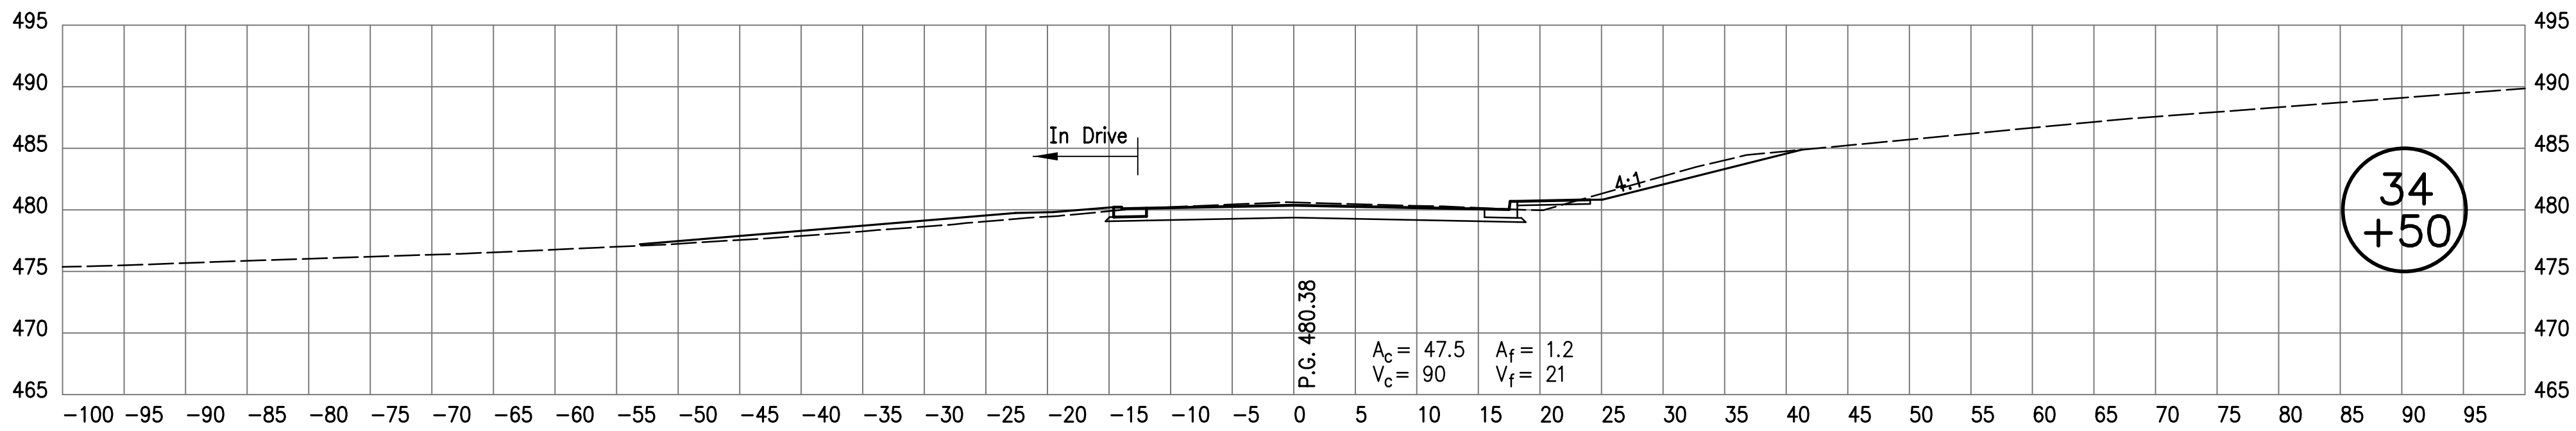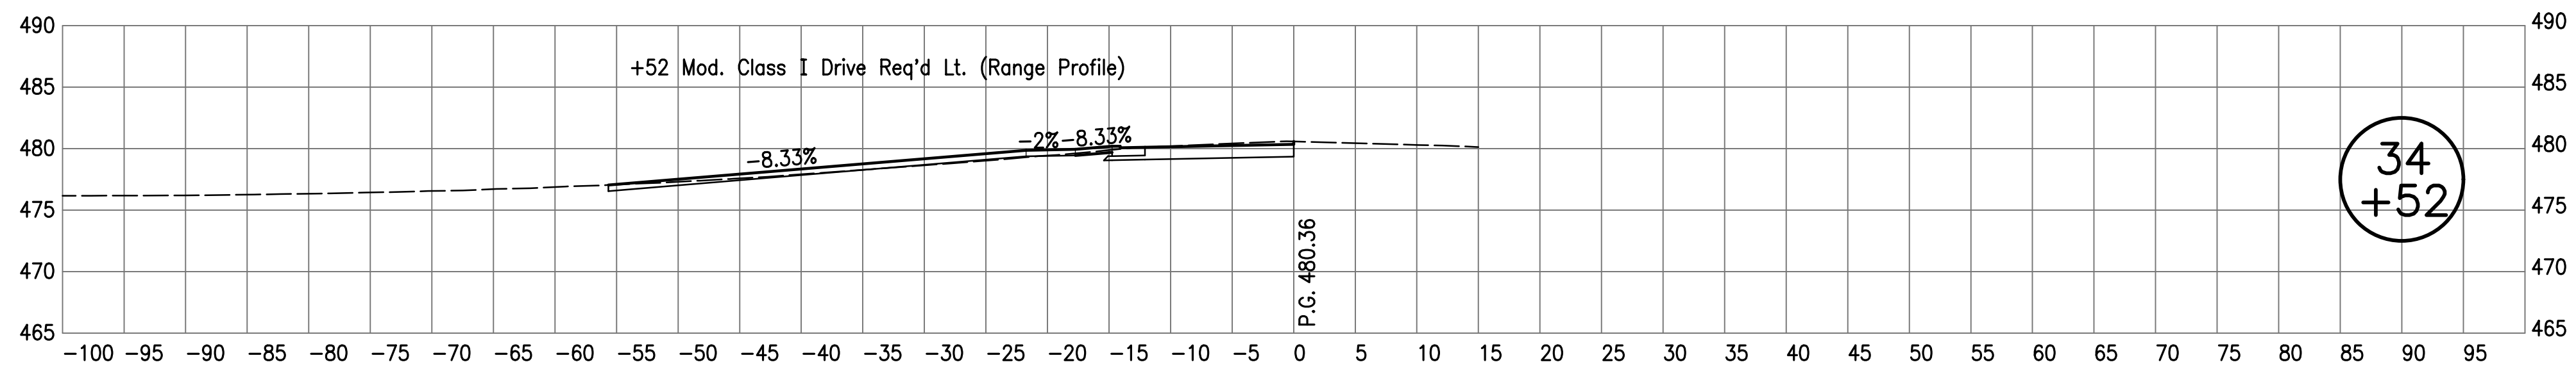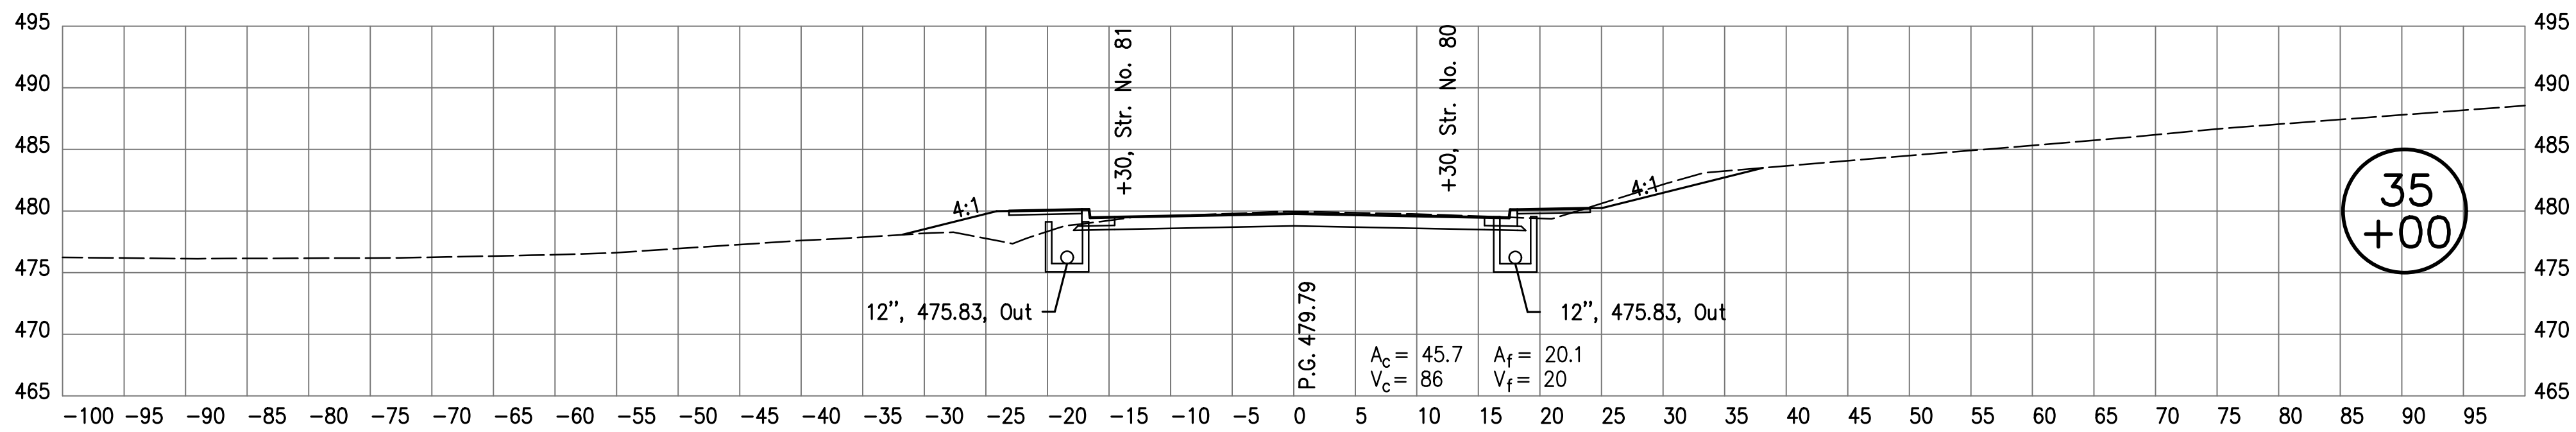





RECOMMENDED
FOR APPROVAL _____
DESIGN ENGINEER DATE

DESIGNED: AJS DRAWN: JJP
CHECKED: MSM CHECKED: MSM

INDIANA
DEPARTMENT OF TRANSPORTATION

CROSS SECTIONS
LINE "PR-A"

HORIZONTAL SCALE 1"=10'	BRIDGE FILE N/A
VERTICAL SCALE 1"=10'	DESIGNATION NO. 0710808
SURVEY BOOK ELECTRONIC	SHEETS 133 of 146
CONTRACT R-33319	PROJECT NO. 0710808

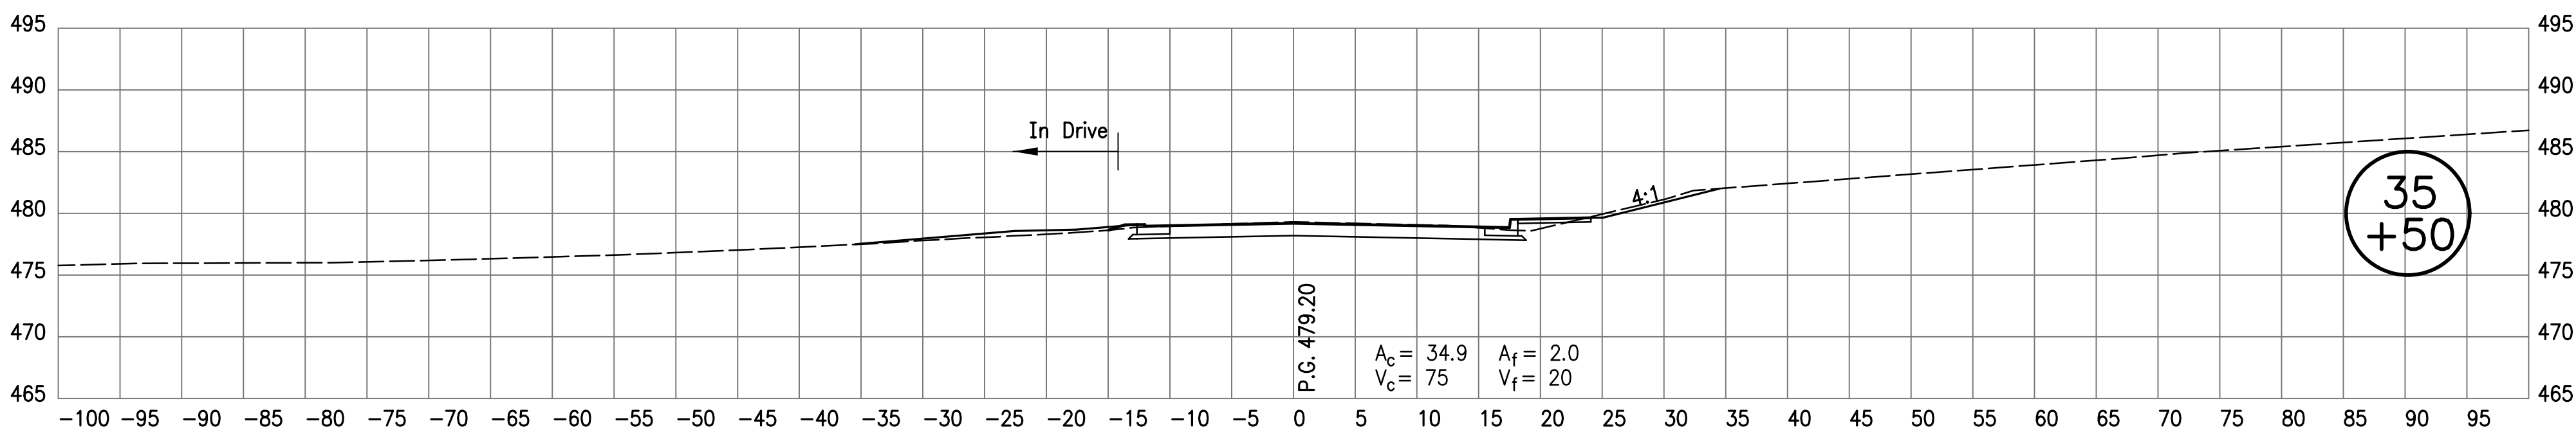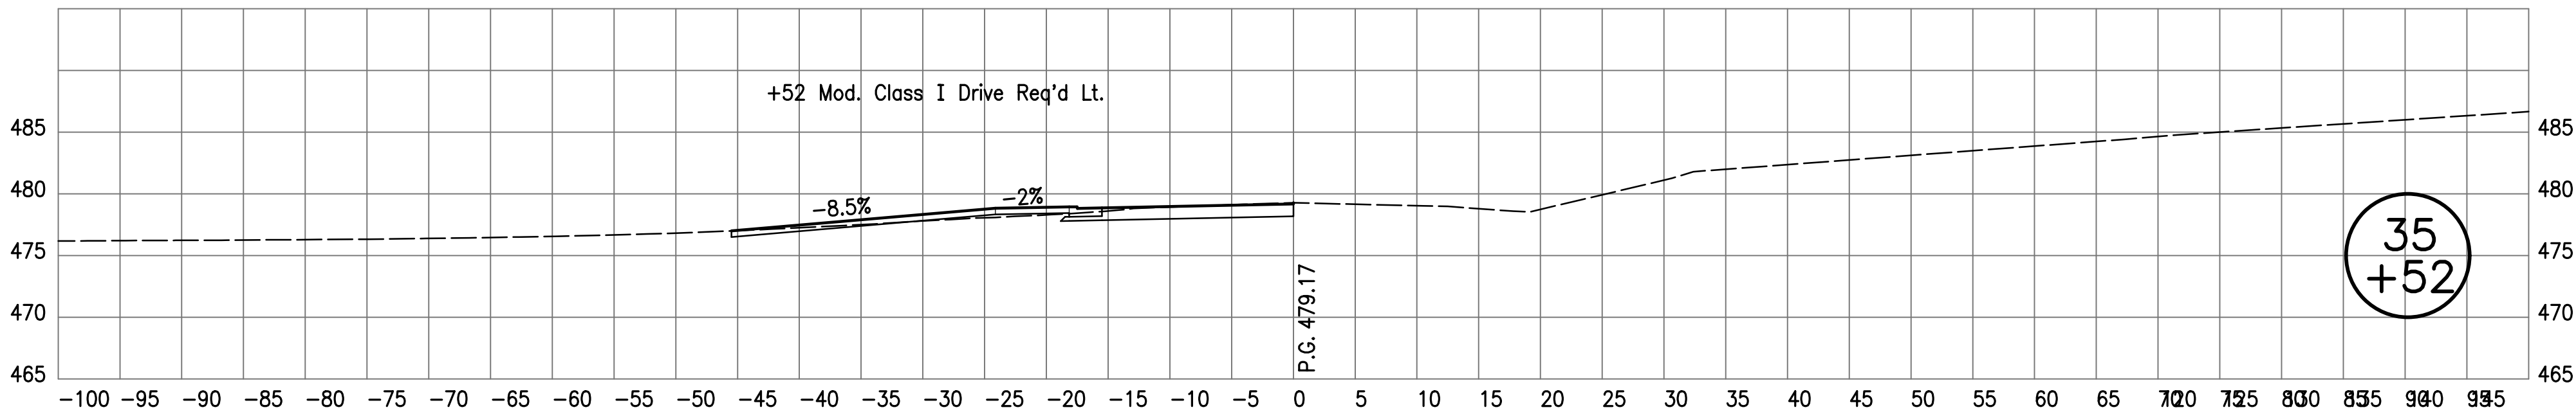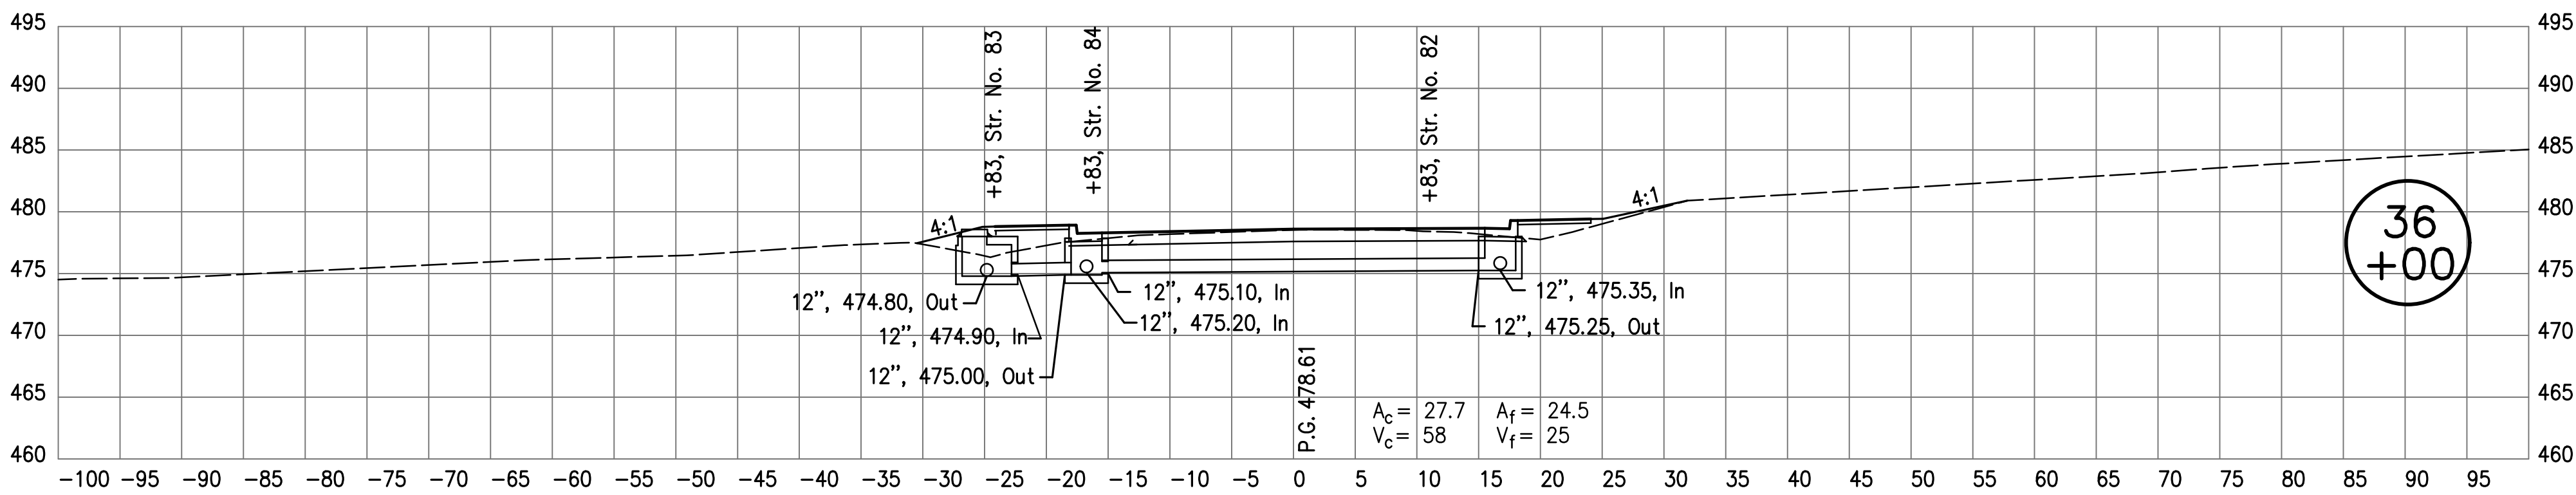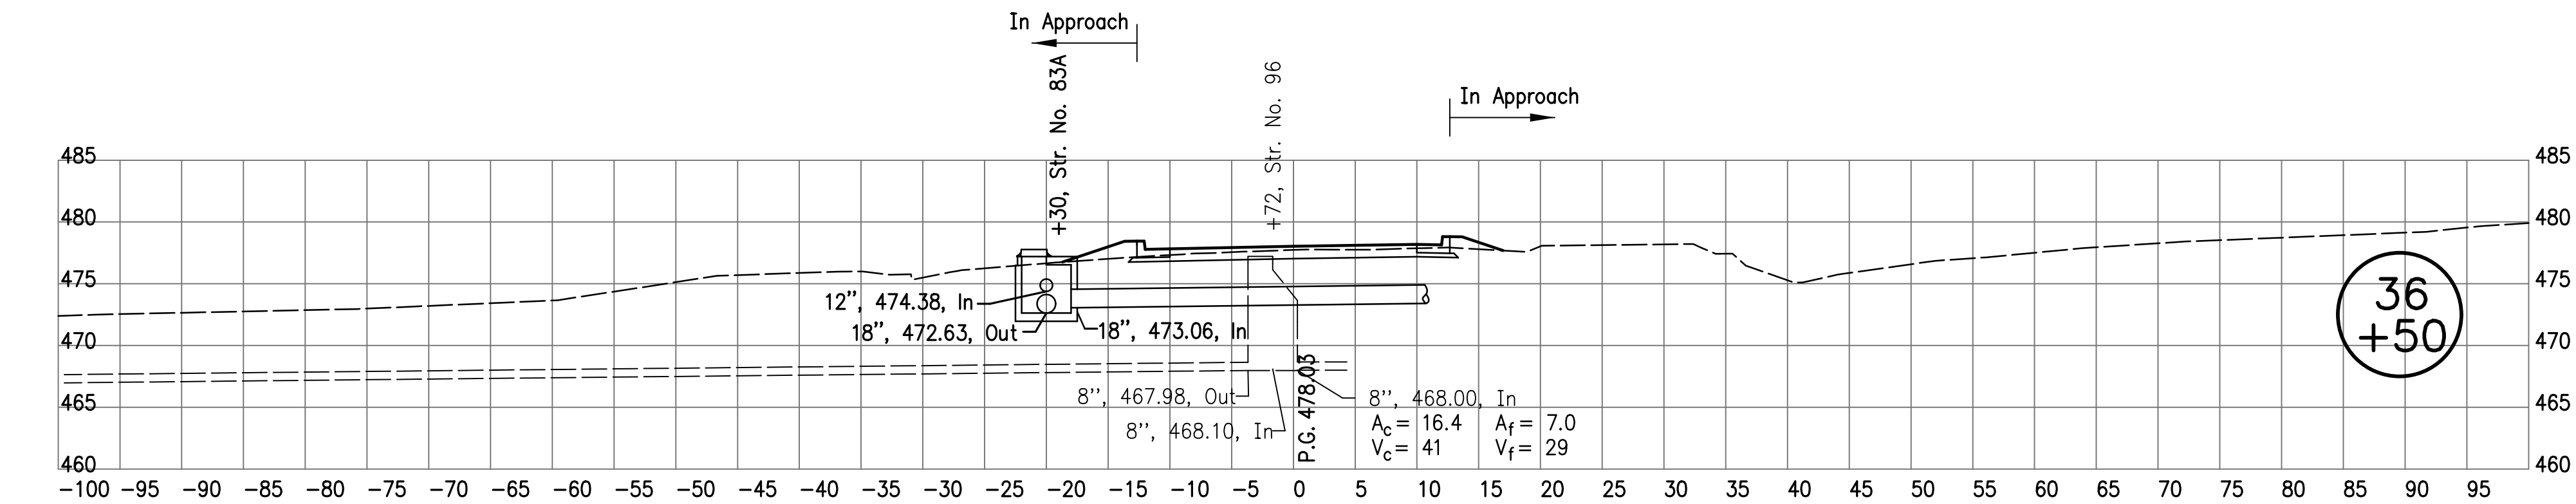

RECOMMENDED
FOR APPROVAL _____
DESIGN ENGINEER DATE

DESIGNED: AJS DRAWN: JJP


CHECKED: MSM CHECKED: MSM

INDIANA
DEPARTMENT OF TRANSPORTATION

CROSS SECTIONS
LINE "PR-A"

HORIZONTAL SCALE 1"=10'	BRIDGE FILE N/A
VERTICAL SCALE 1"=10'	DESIGNATION NO. 0710808
SURVEY BOOK ELECTRONIC	SHEETS 134 of 146
CONTRACT R-33319	PROJECT NO. 0710808

1/10/20/2027 1 40843 PM 1 P:\090552_Mc_Tuber\09 Road - Indiana\04 Design Files\000\Plans - P\090552_29_PR-A_US_Sheet-3204

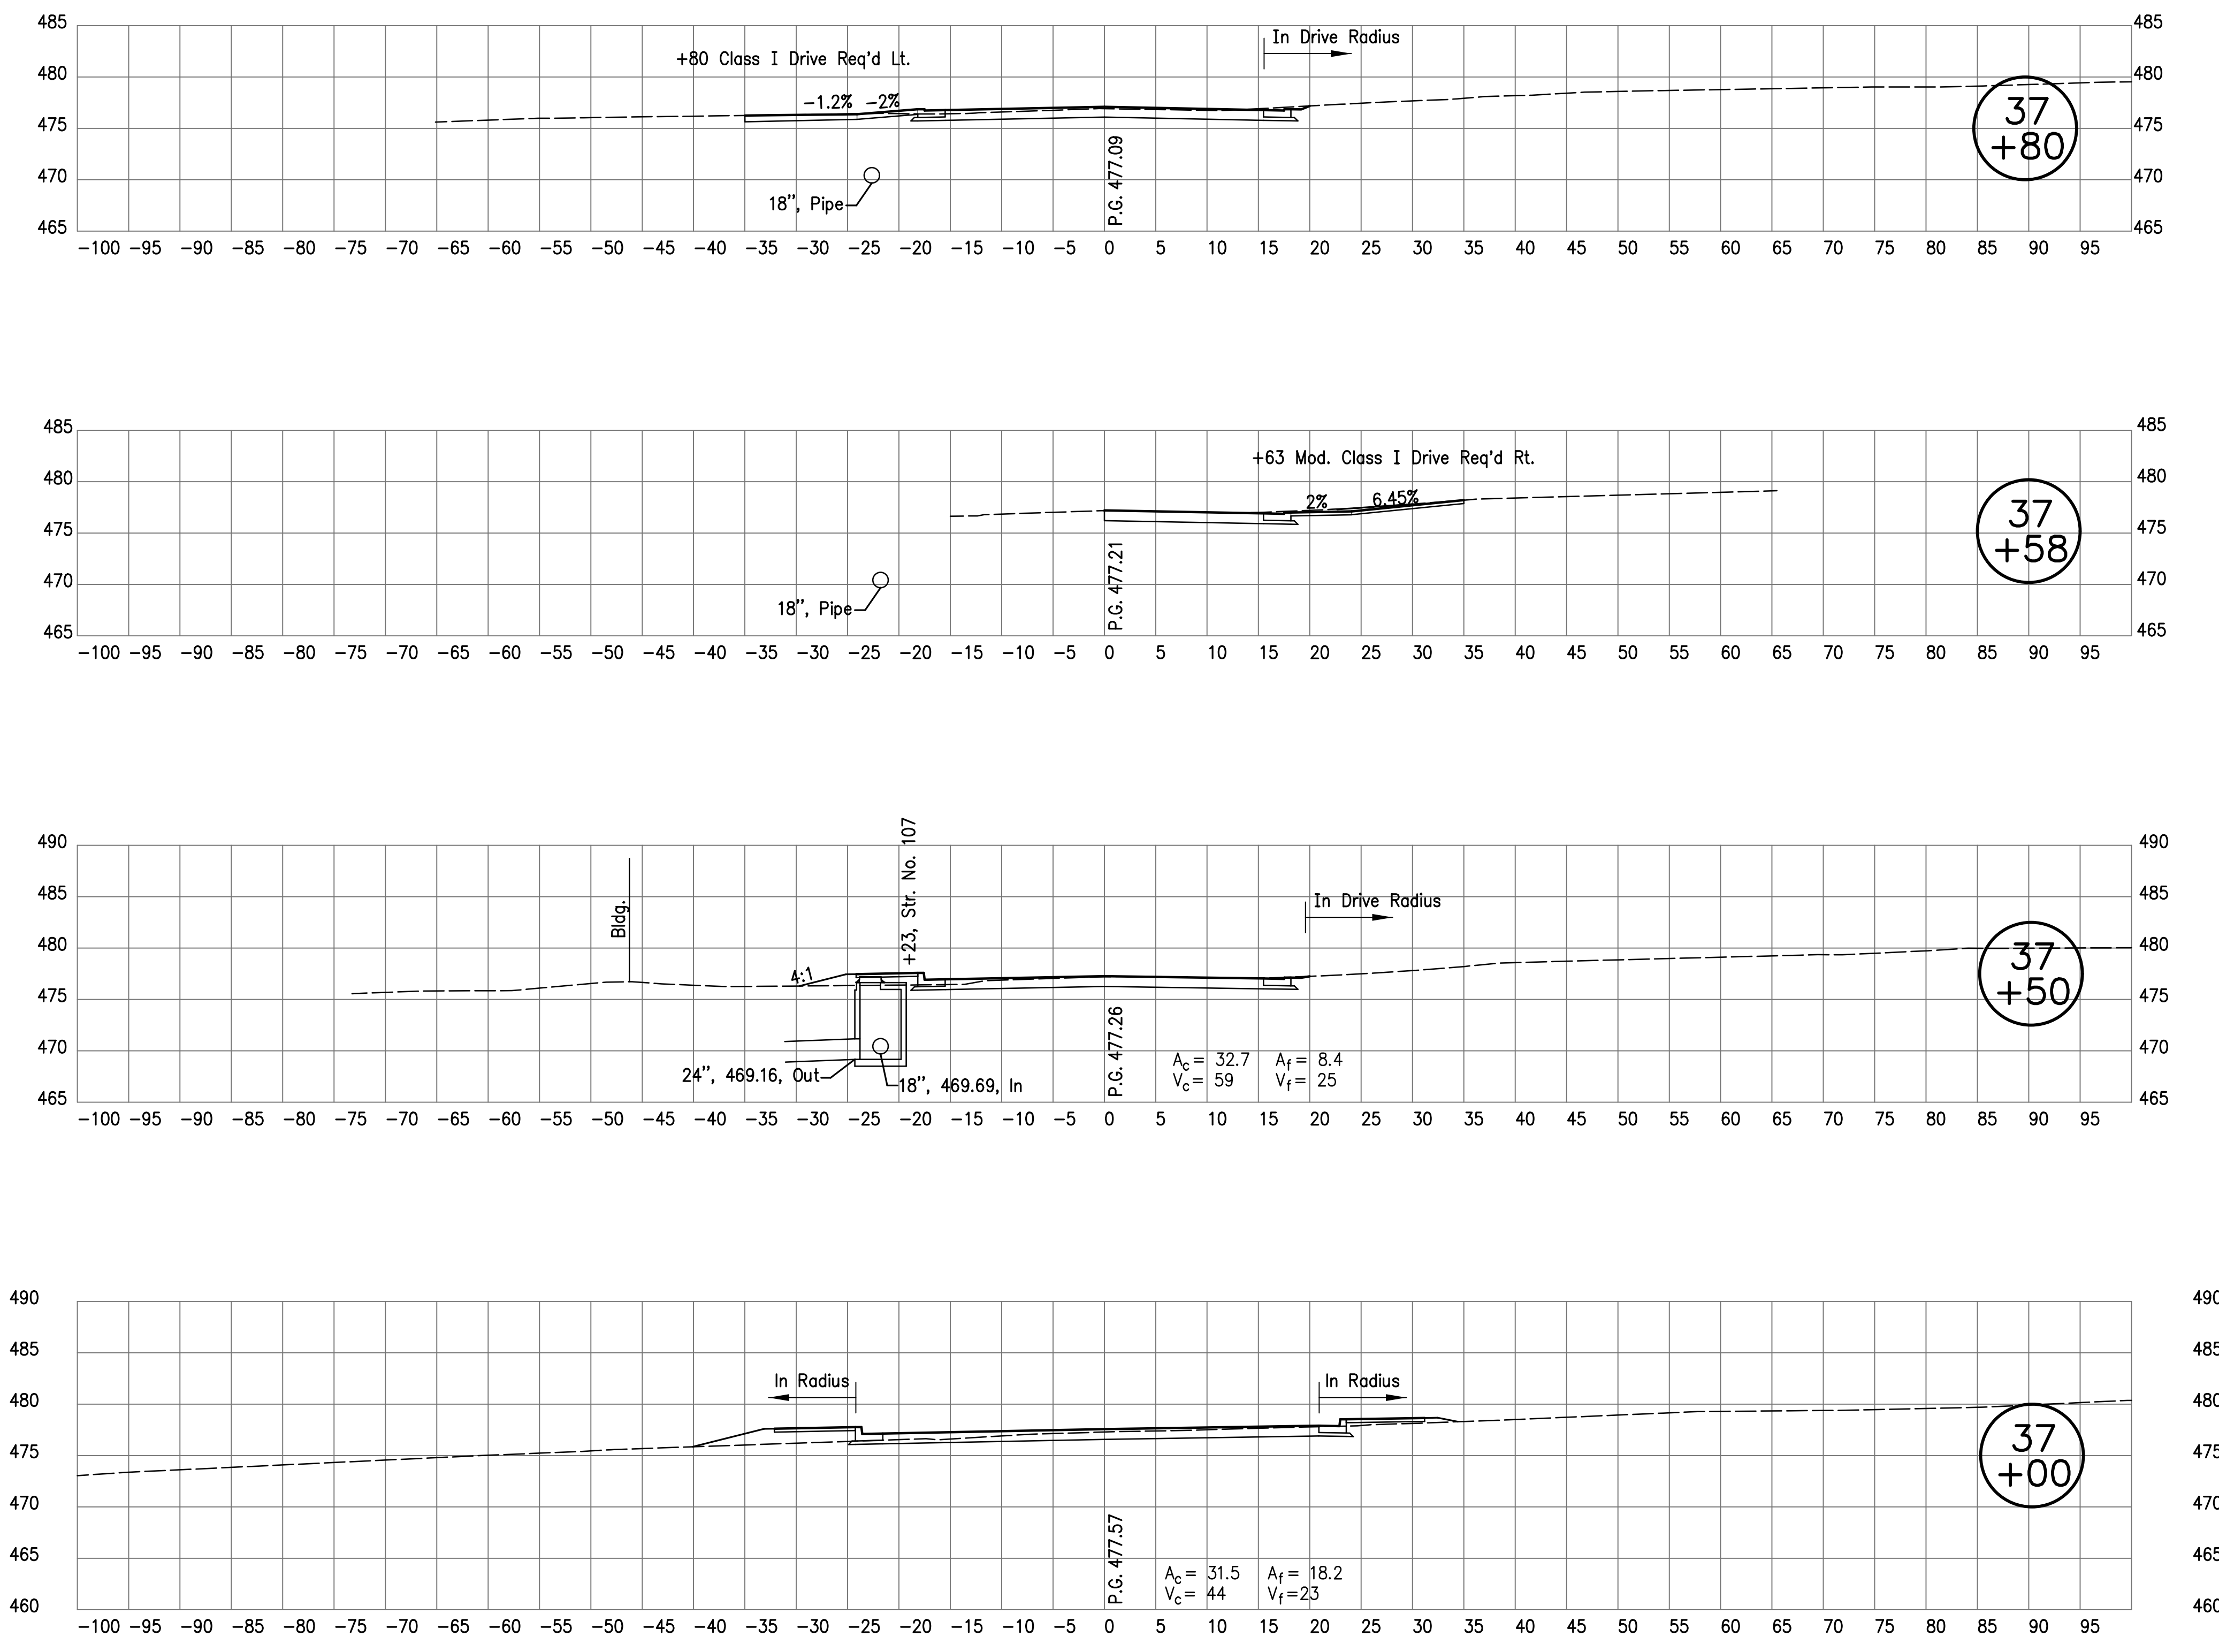

--	--





--

RECOMMENDED FOR APPROVAL _____	
DESIGN ENGINEER _____ DATE _____	
DESIGNED: <u>AJS</u>	DRAWN: <u>JJP</u>
CHECKED: <u>MSM</u>	CHECKED: <u>MSM</u>

INDIANA DEPARTMENT OF TRANSPORTATION	
CROSS SECTIONS LINE "PR-A"	

HORIZONTAL SCALE 1"=10'	BRIDGE FILE N/A
VERTICAL SCALE 1"=10'	DESIGNATION NO. 0710808
SURVEY BOOK ELECTRONIC	SHEETS 135 of 146
CONTRACT R-33319	PROJECT NO. 0710808

1/10/20/2007 1 40843 PM 1 P:\090552_Mc_Tuber\09 Road - Indiana\04 Design Files\00\Plans - P\090552_29_PR-A_US_Sheet130A

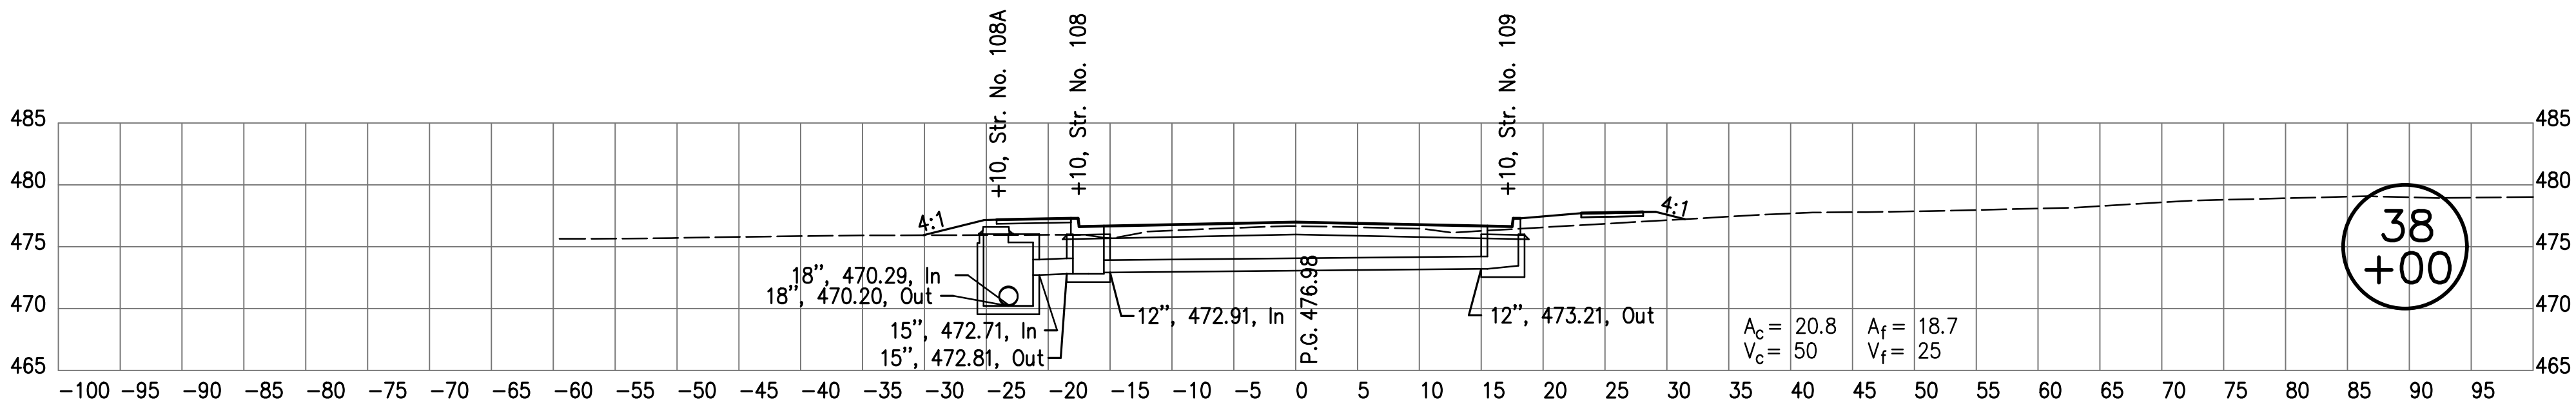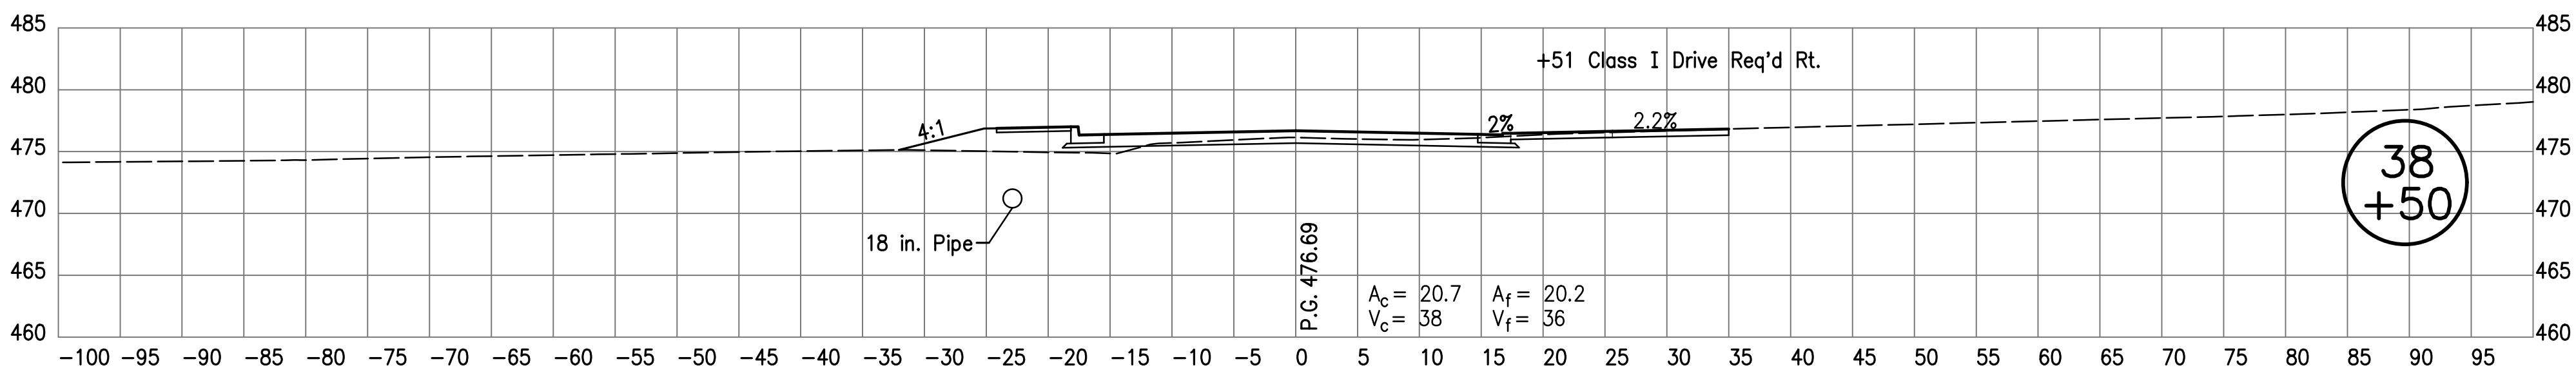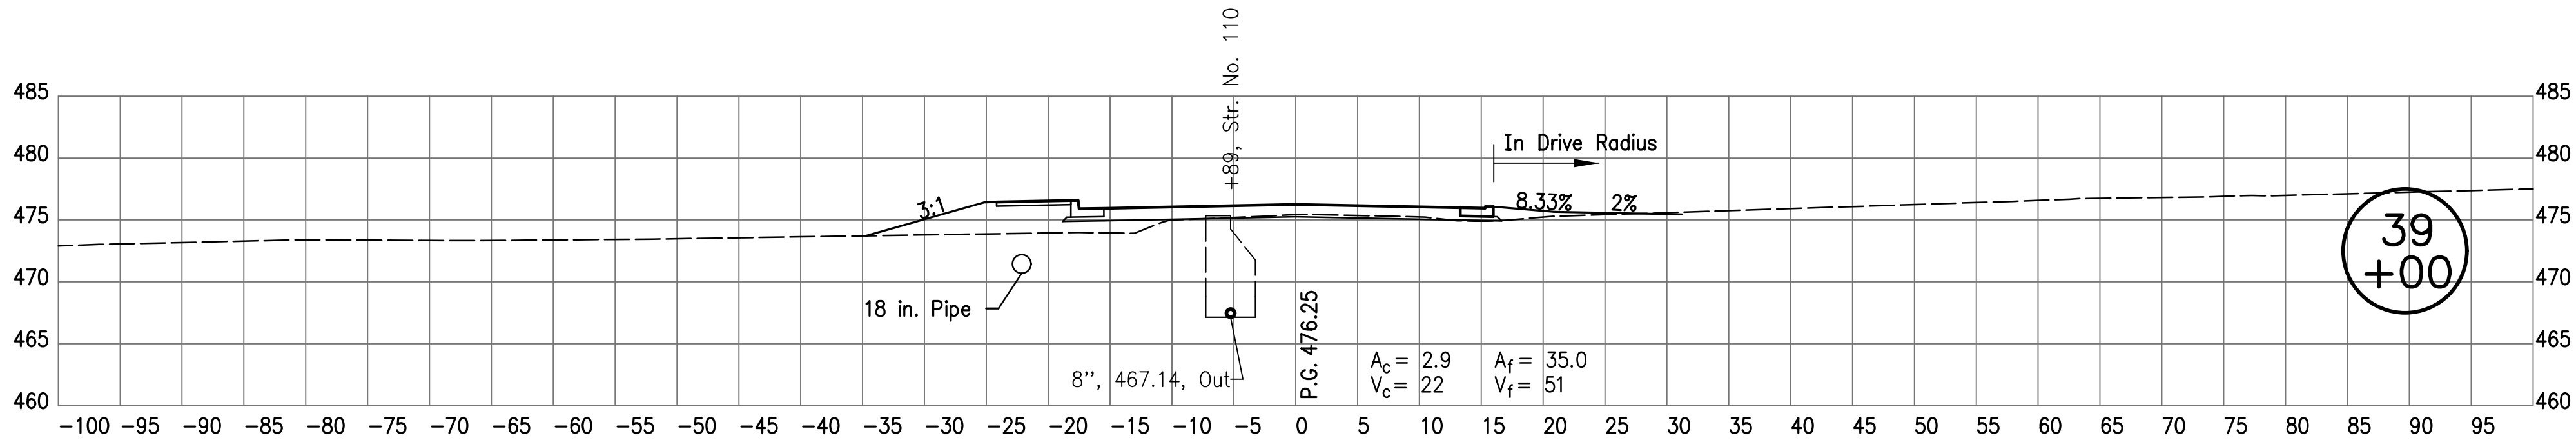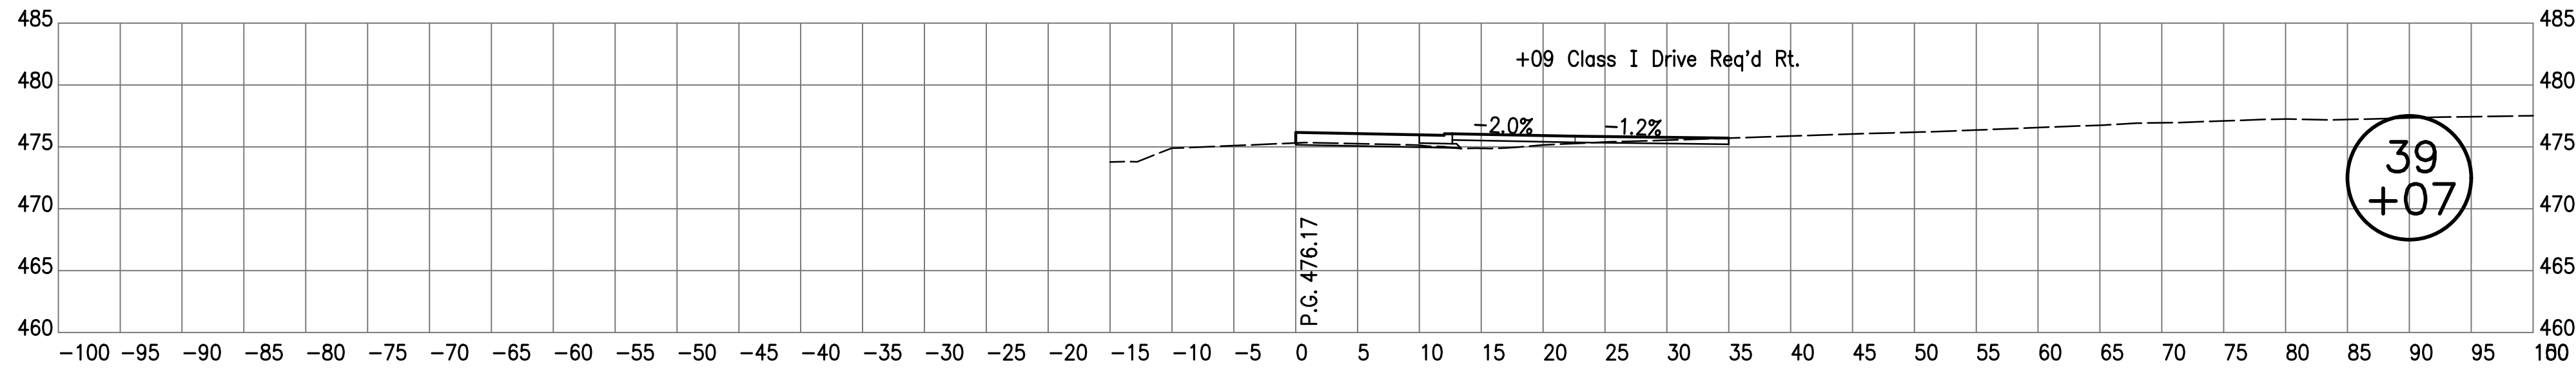

RECOMMENDED
FOR APPROVAL _____
DESIGN ENGINEER DATE

DESIGNED: AJS DRAWN: JJP
CHECKED: MSM CHECKED: MSM

INDIANA
DEPARTMENT OF TRANSPORTATION





CROSS SECTIONS
LINE "PR-A"

HORIZONTAL SCALE 1"=10'	BRIDGE FILE N/A
VERTICAL SCALE 1"=10'	DESIGNATION NO. 0710808
SURVEY BOOK ELECTRONIC	SHEETS 136 of 146
CONTRACT R-33319	PROJECT NO. 0710808

10/26/2017 1:48:43 PM I:\070052_McTabor\09_Road - Indiana\04_Design Files\3D\Plans - P\070052_29_PR-A_US_Sheet3.DGN

3x141

End Construction Sta. 40+70.00

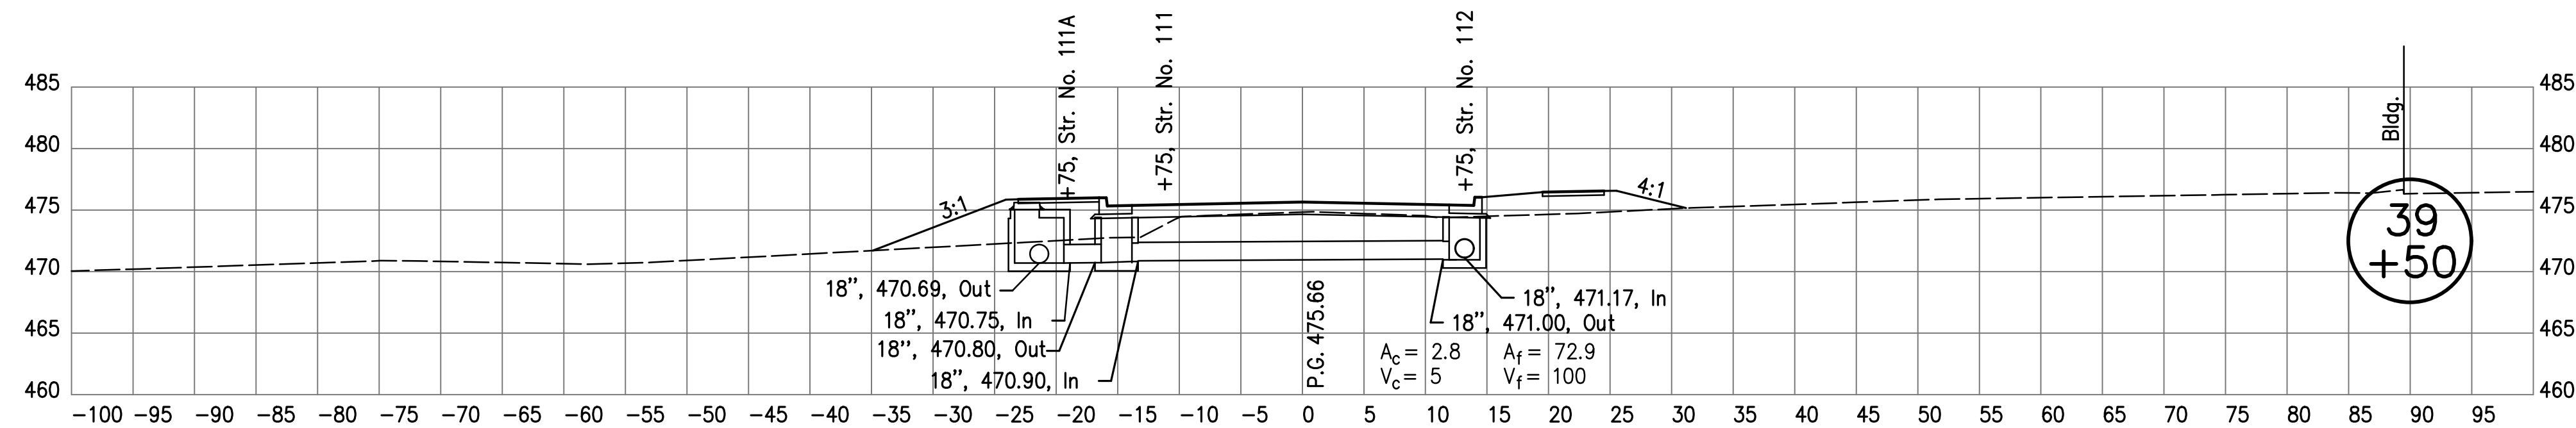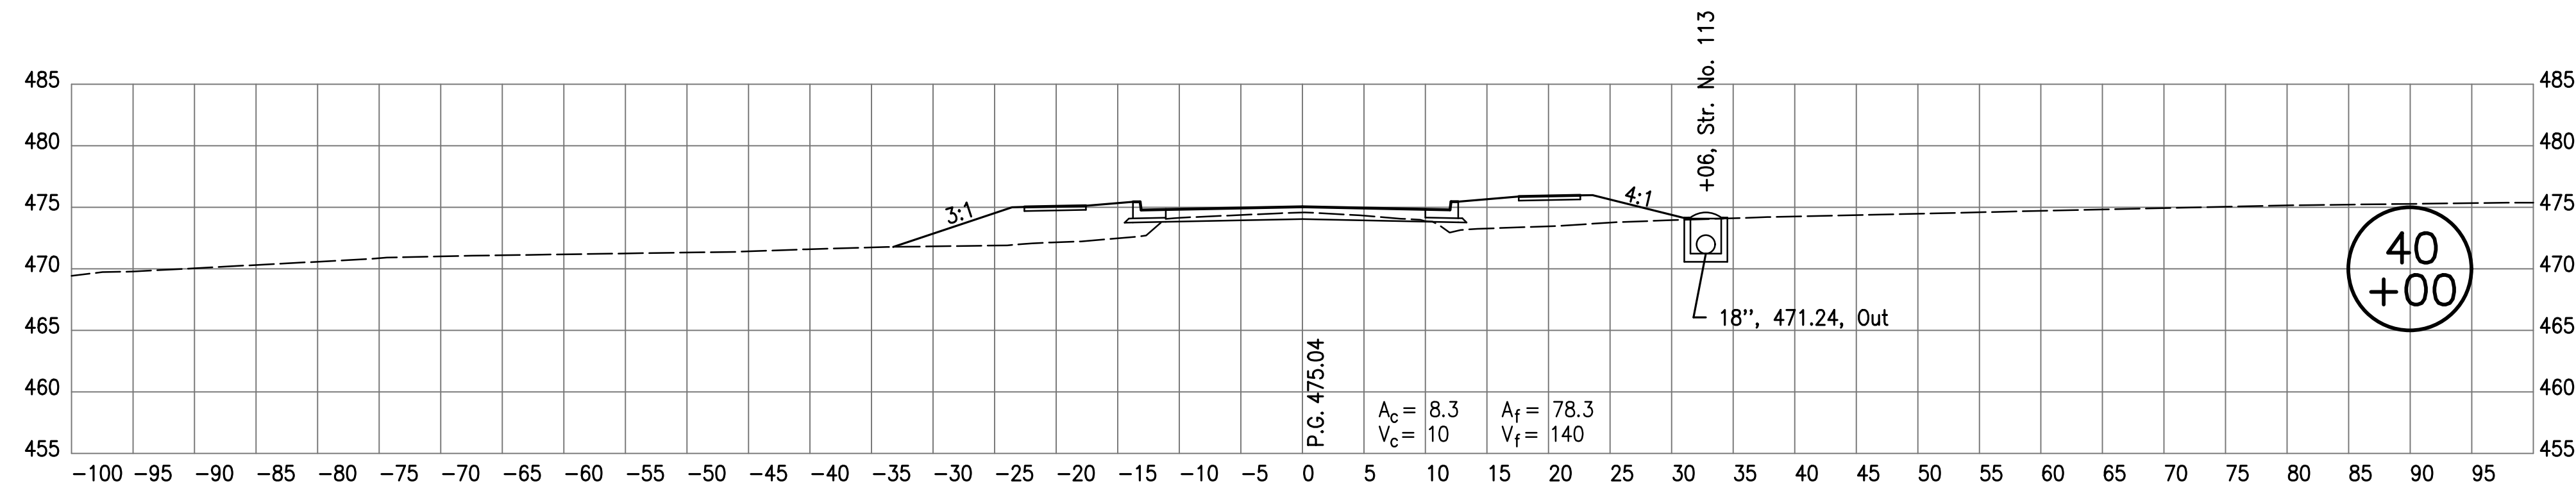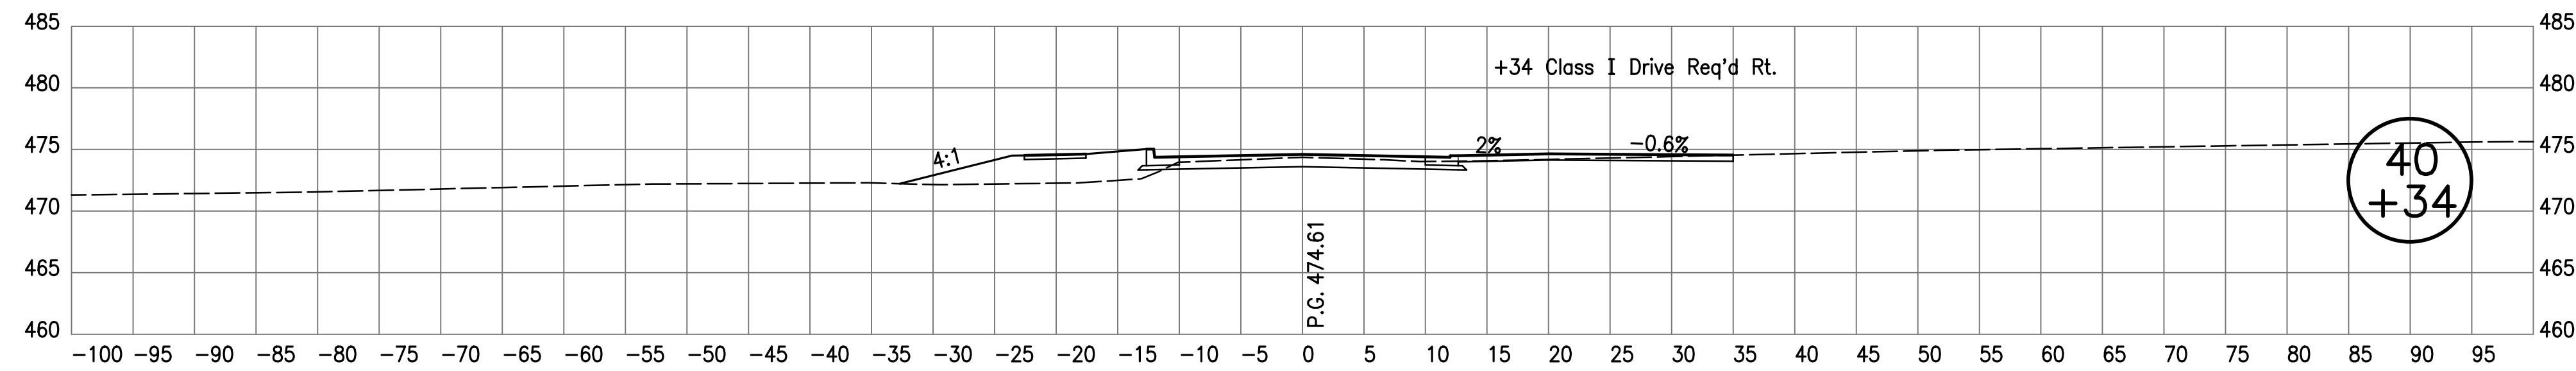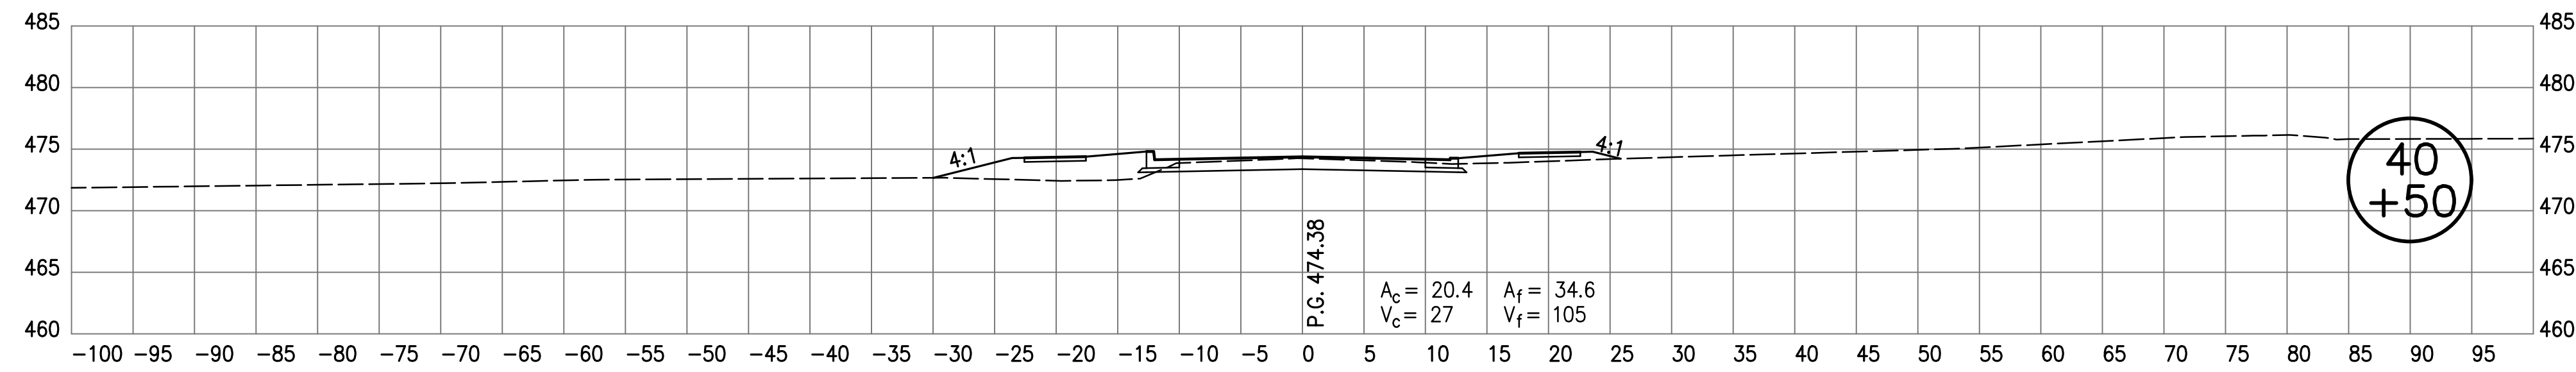

RECOMMENDED
FOR APPROVAL _____
DESIGN ENGINEER DATE

DESIGNED: AJS DRAWN: JJP
CHECKED: MSM CHECKED: MSM




INDIANA
DEPARTMENT OF TRANSPORTATION

CROSS SECTIONS
LINE "PR-A"

HORIZONTAL SCALE 1"=10'	BRIDGE FILE N/A
VERTICAL SCALE 1"=10'	DESIGNATION NO. 0710808
SURVEY BOOK ELECTRONIC	SHEETS 137 of 146
CONTRACT R-33319	PROJECT NO. 0710808

10/26/2017 1:48:43 PM I:\PROJECTS\IN\Tubor\09 Road - Indiana\04 Design Files\SDP\Plans - P\090902_25_PR-A_US_Sheet.dgn

1/4"=1'

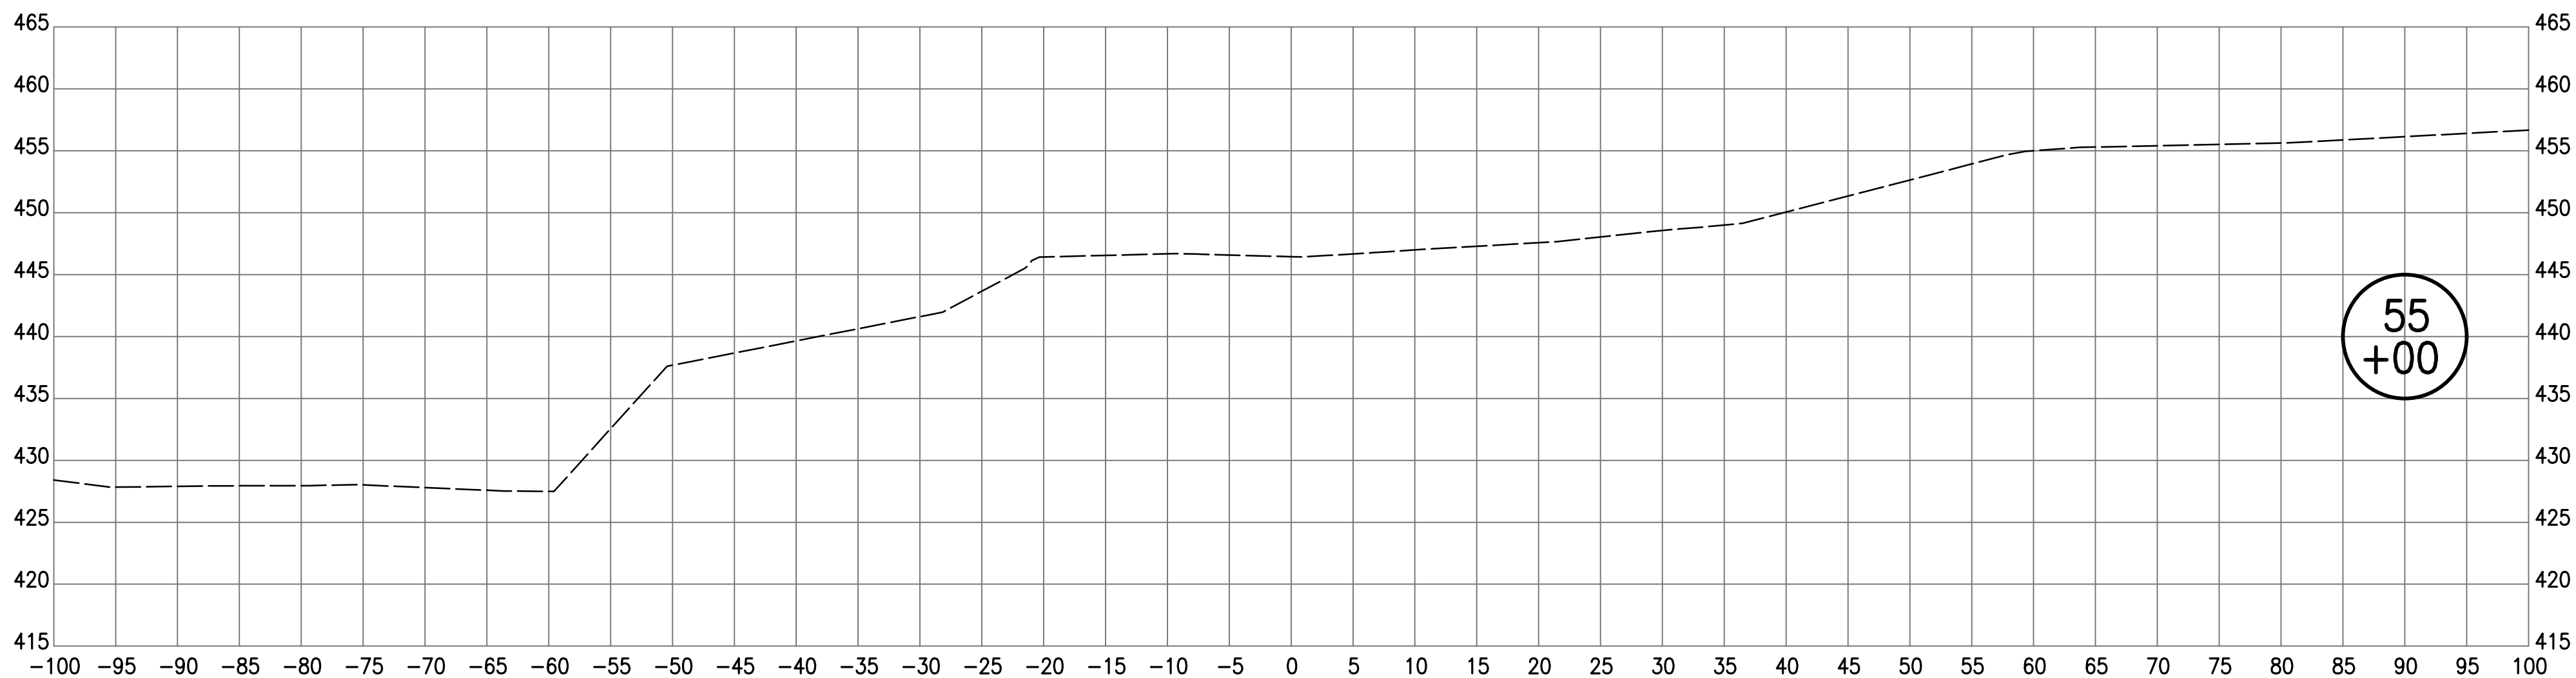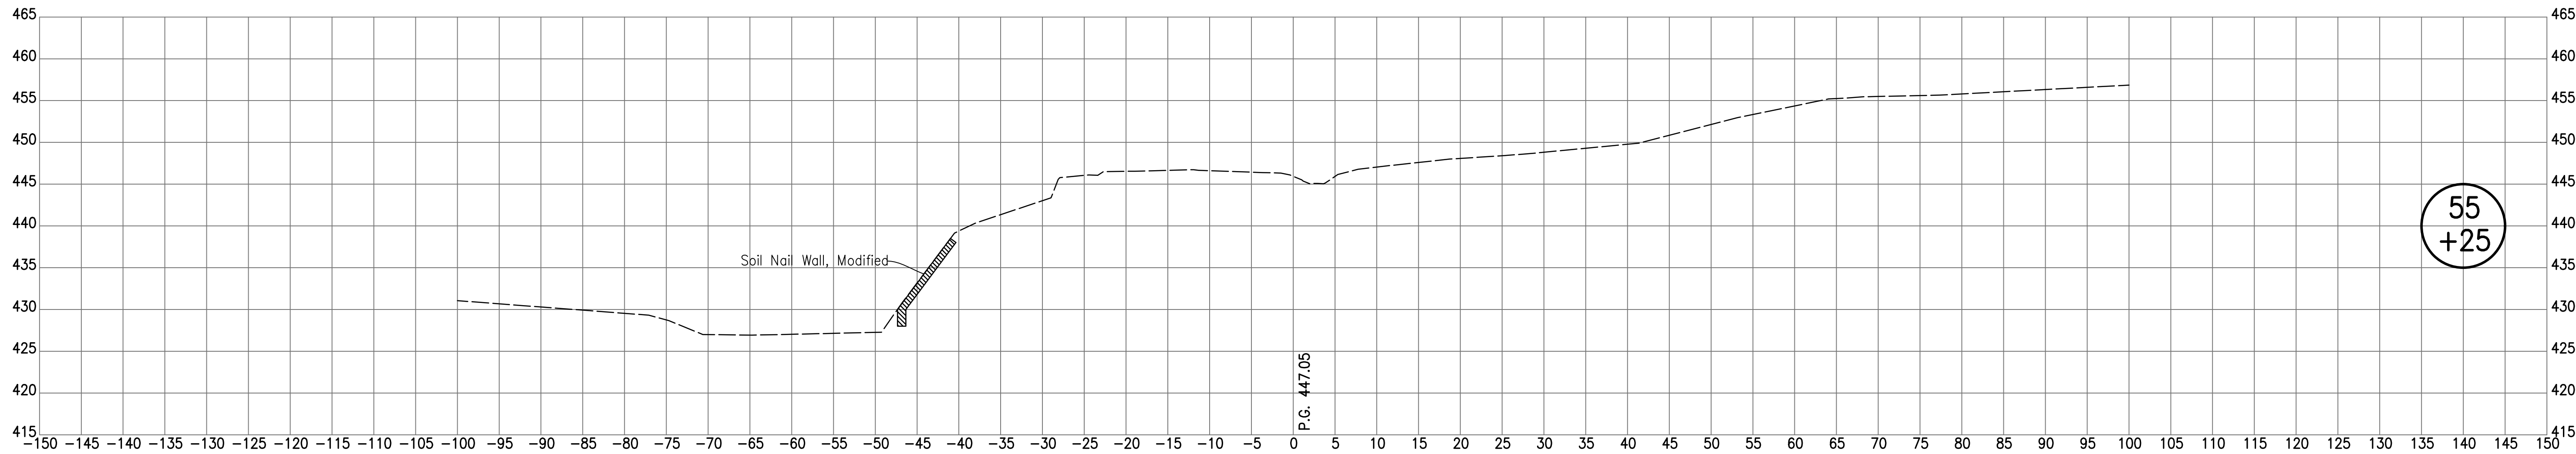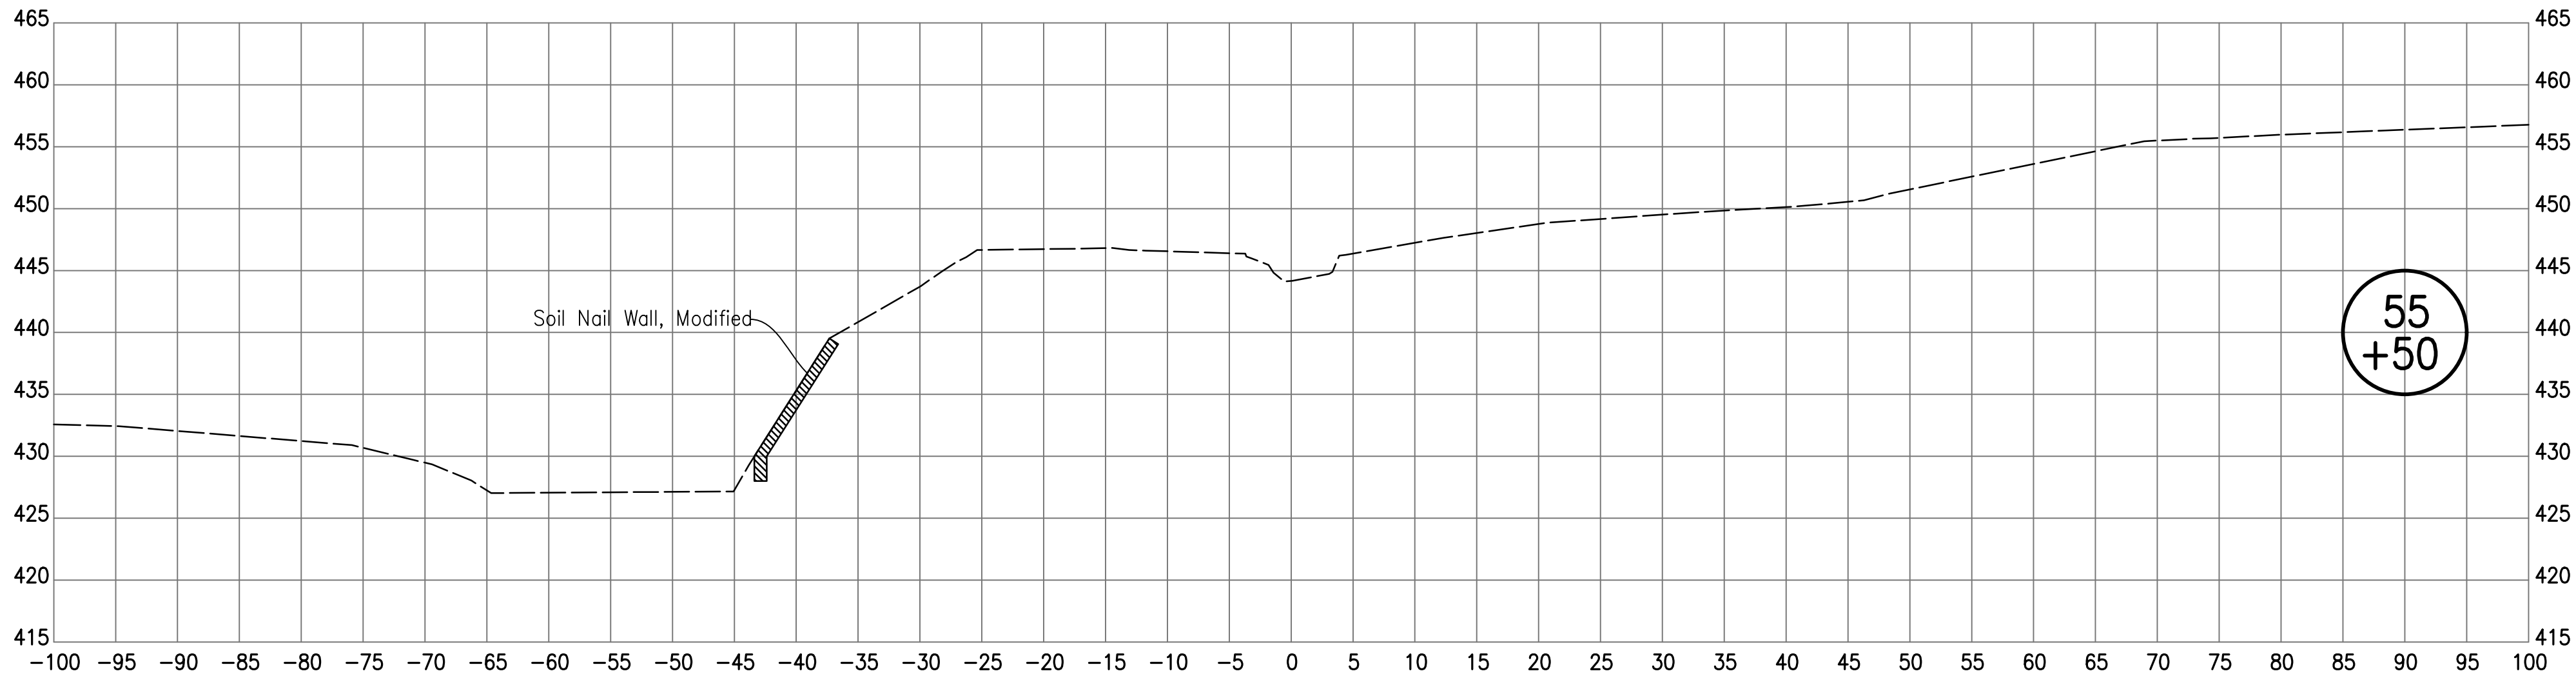

RECOMMENDED
FOR APPROVAL _____
DESIGN ENGINEER DATE




DESIGNED: AJS DRAWN: JJP
CHECKED: MSM CHECKED: MSM

INDIANA
DEPARTMENT OF TRANSPORTATION

CROSS SECTIONS
LINE "PR-A"

HORIZONTAL SCALE 1"=10'	BRIDGE FILE N/A
VERTICAL SCALE 1"=10'	DESIGNATION NO. 0710808
SURVEY BOOK ELECTRONIC CONTRACT R-33319	SHEETS 138 of 146 PROJECT NO. 0710808

10/29/2017 1:48:44 PM I:\090808_McTabor\09 Road - Indiana\08 Design Files\CD\Plans - Plan\0908_25_PR-A_US_Sheet130A

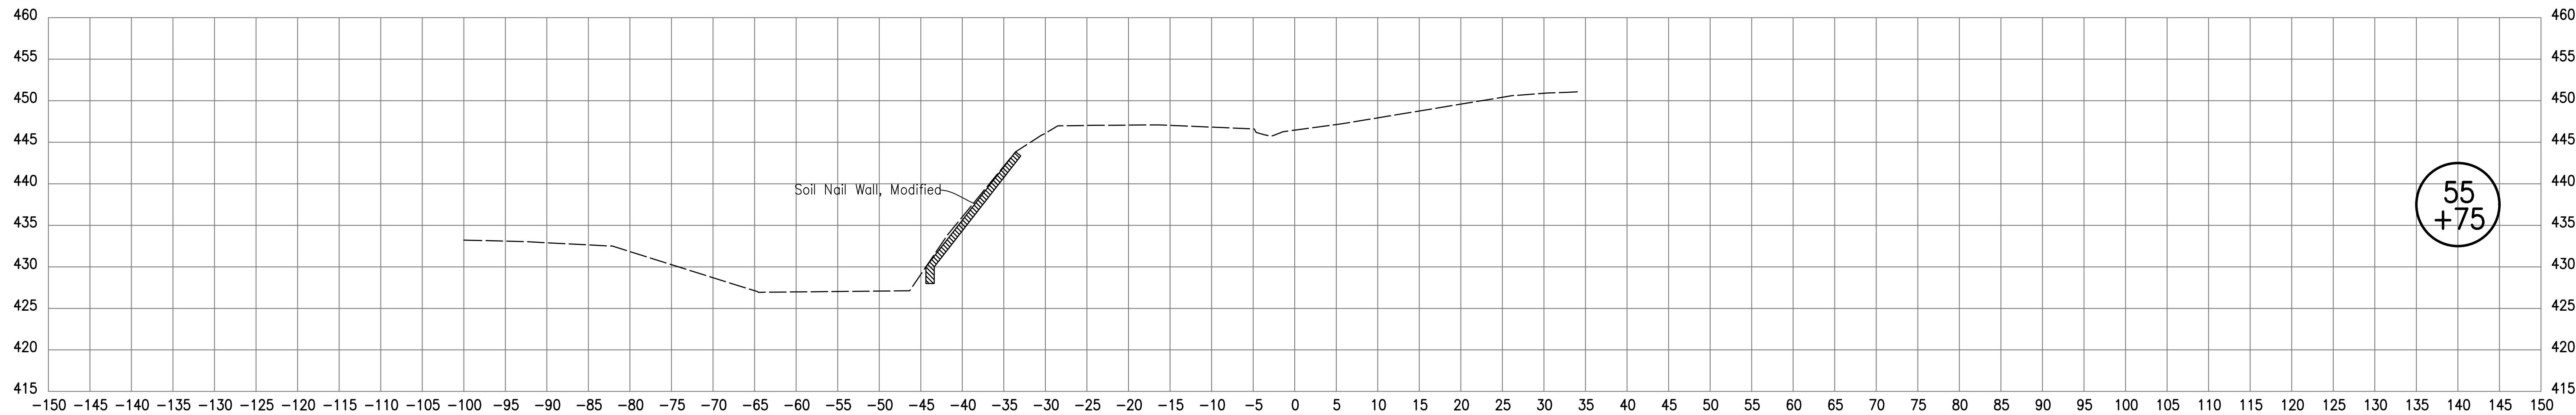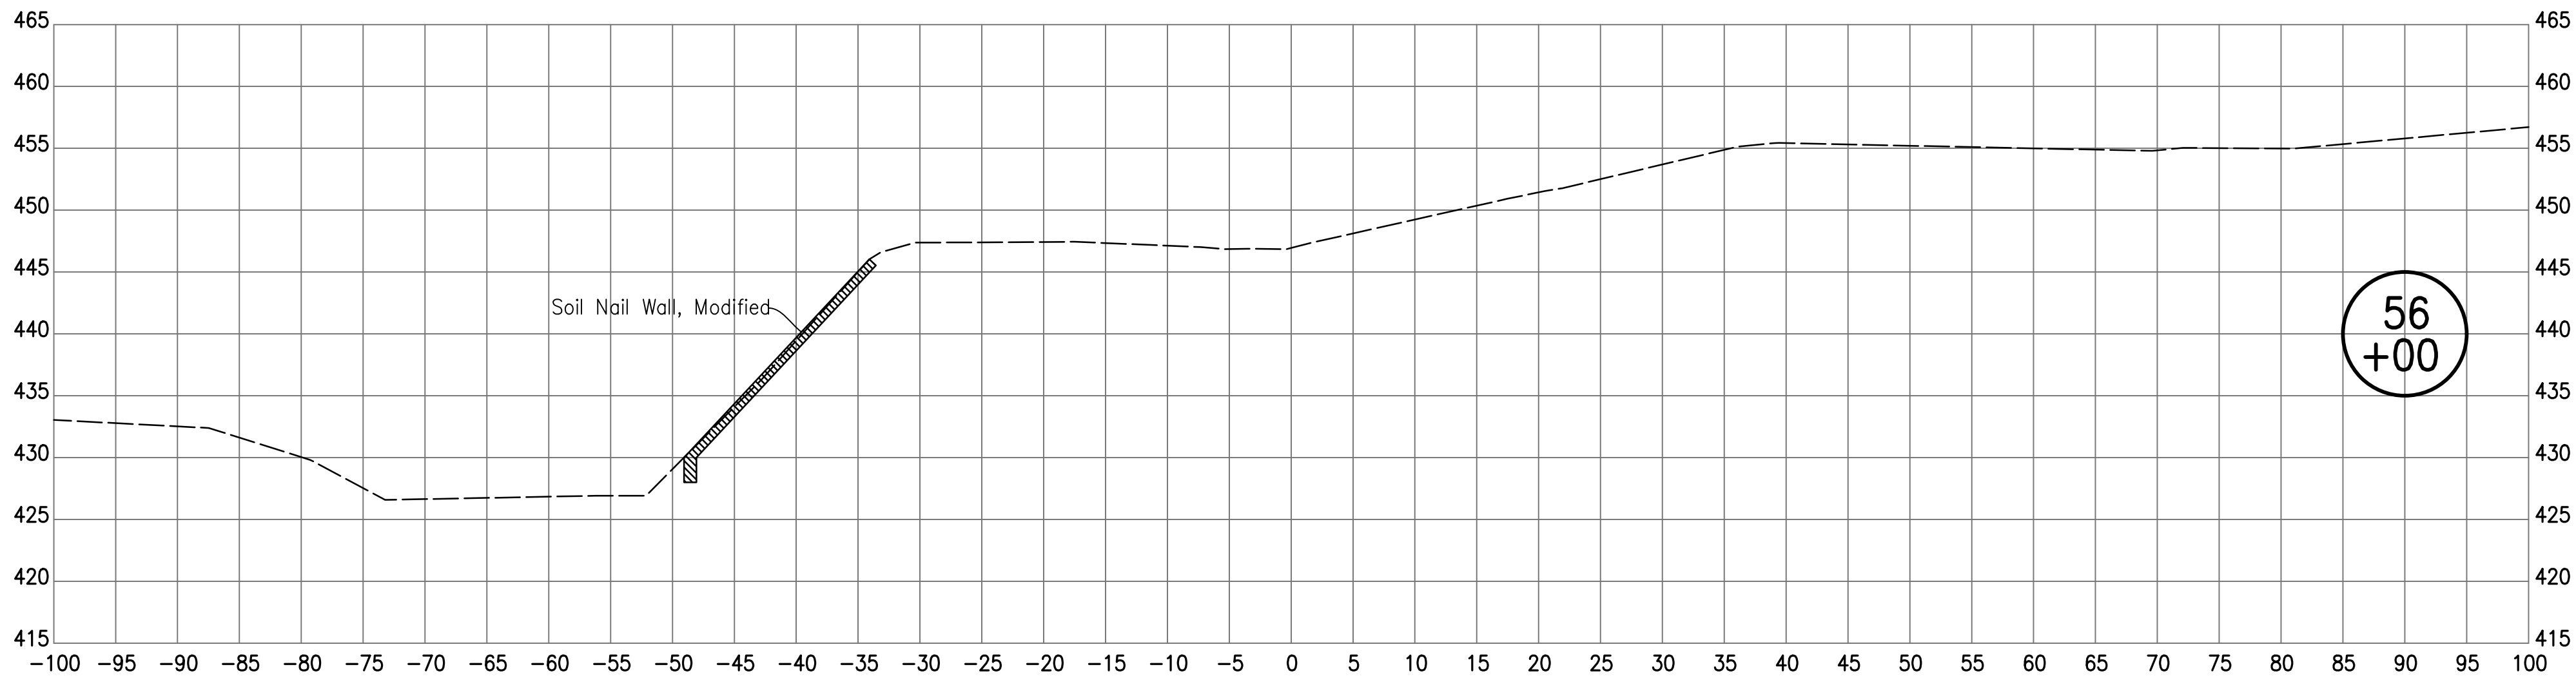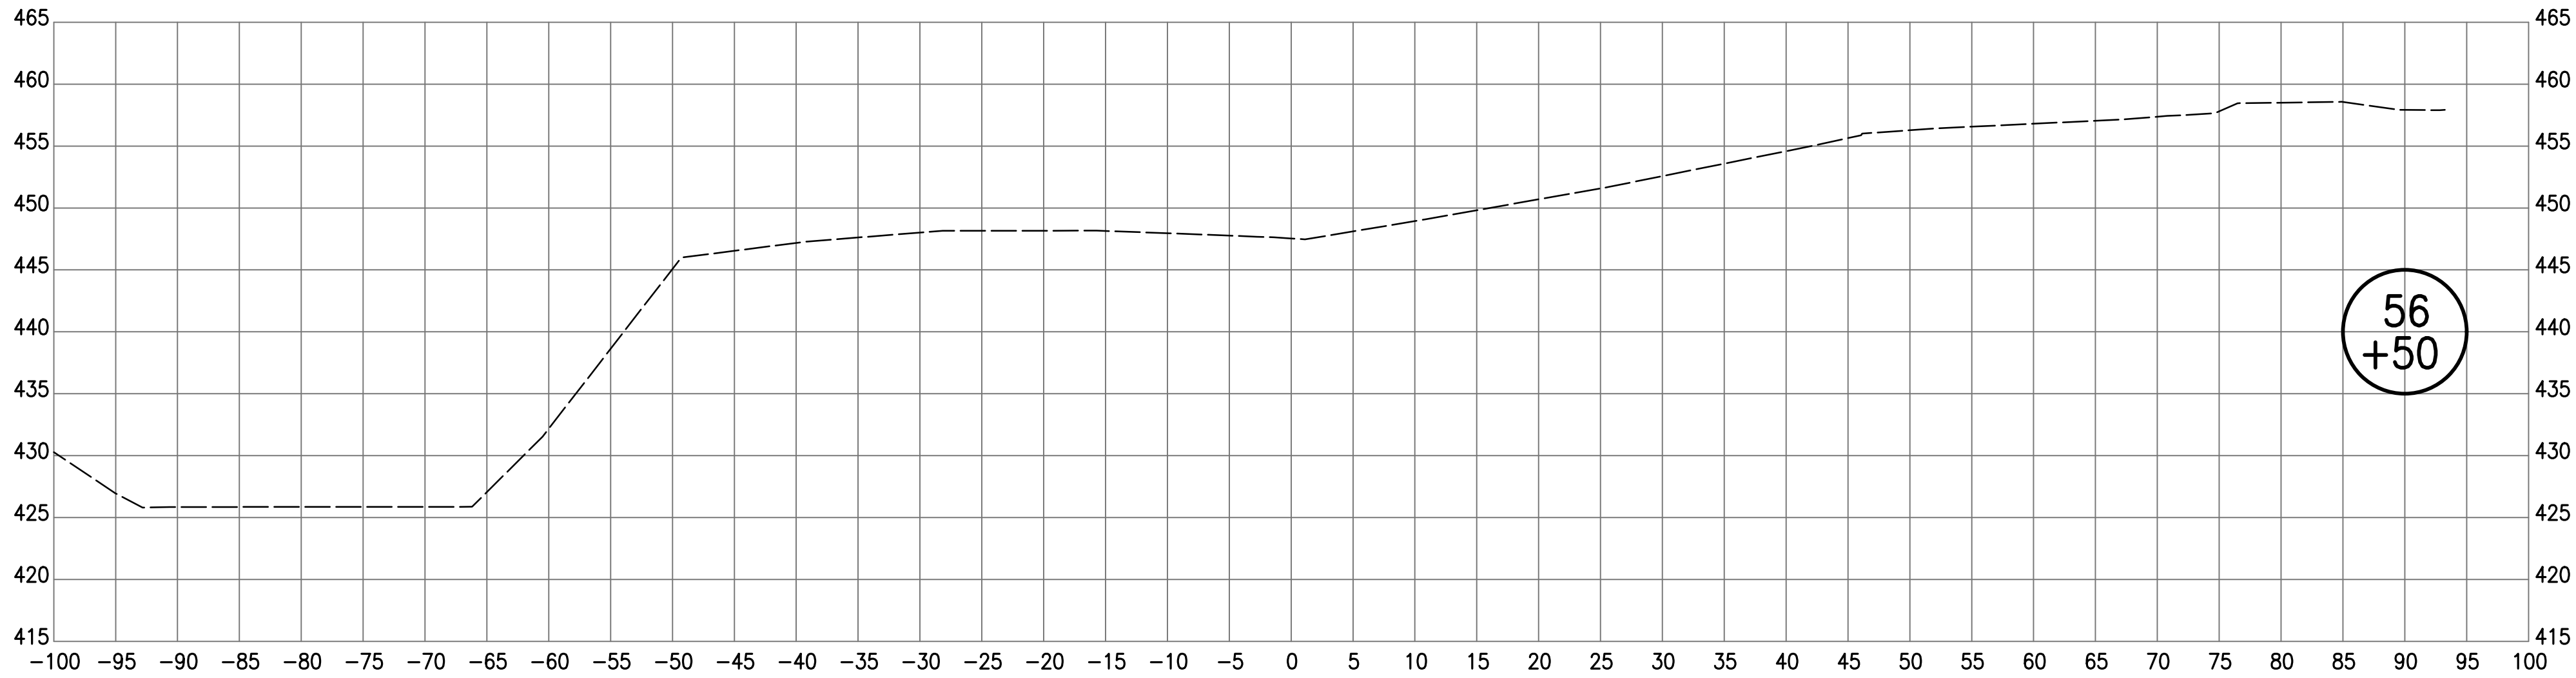





RECOMMENDED
FOR APPROVAL _____
DESIGN ENGINEER DATE

DESIGNED: AJS DRAWN: JJP
CHECKED: MSM CHECKED: MSM

INDIANA
DEPARTMENT OF TRANSPORTATION

CROSS SECTIONS
LINE "PR-A"

HORIZONTAL SCALE 1"=10'	BRIDGE FILE N/A
VERTICAL SCALE 1"=10'	DESIGNATION NO. 0710808
SURVEY BOOK ELECTRONIC CONTRACT R-33319	SHEETS 139 of 146 PROJECT NO. 0710808

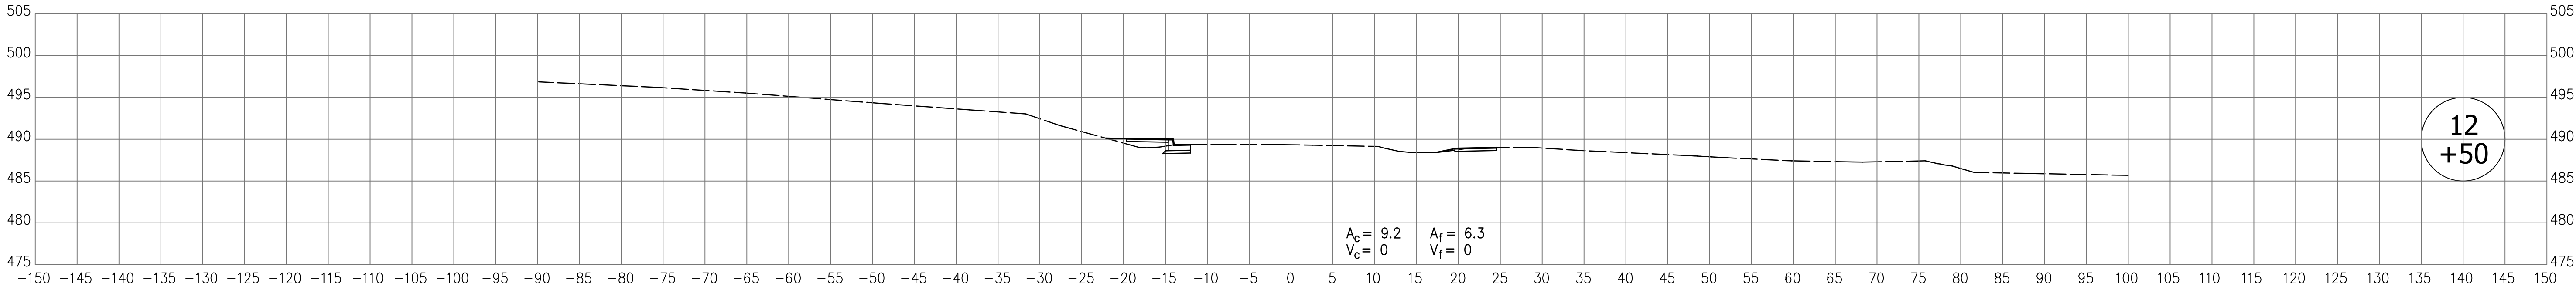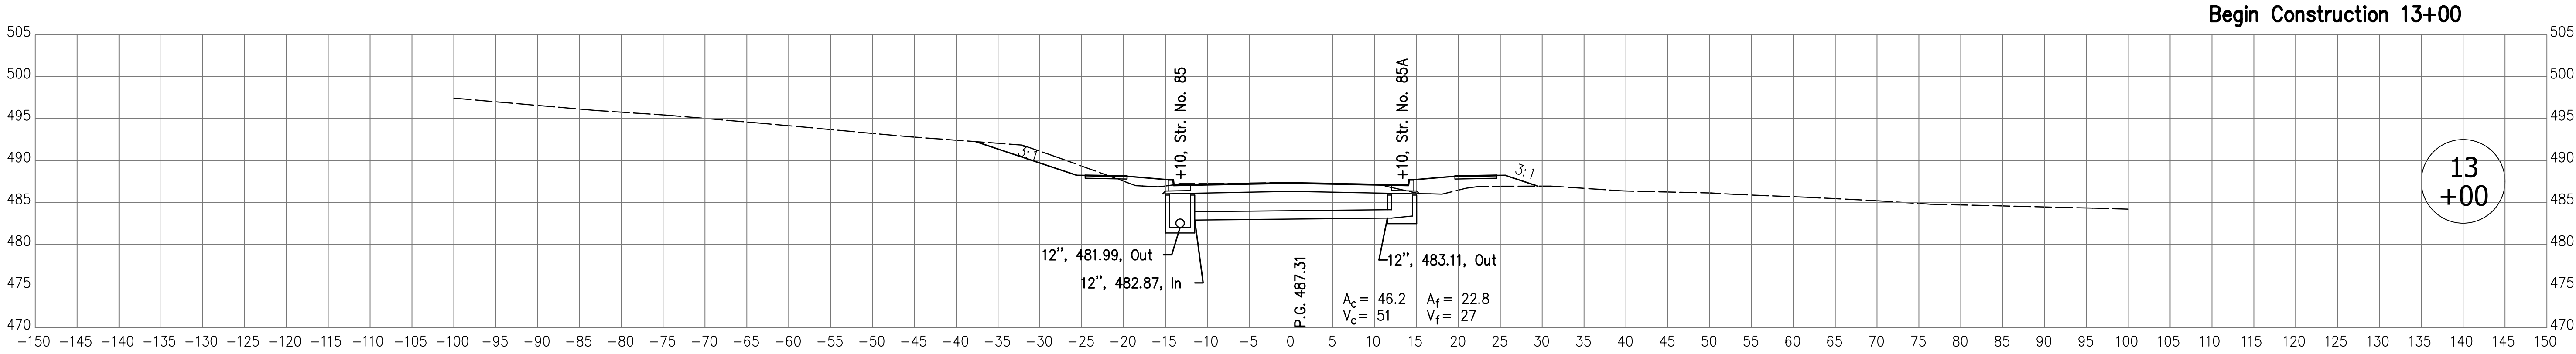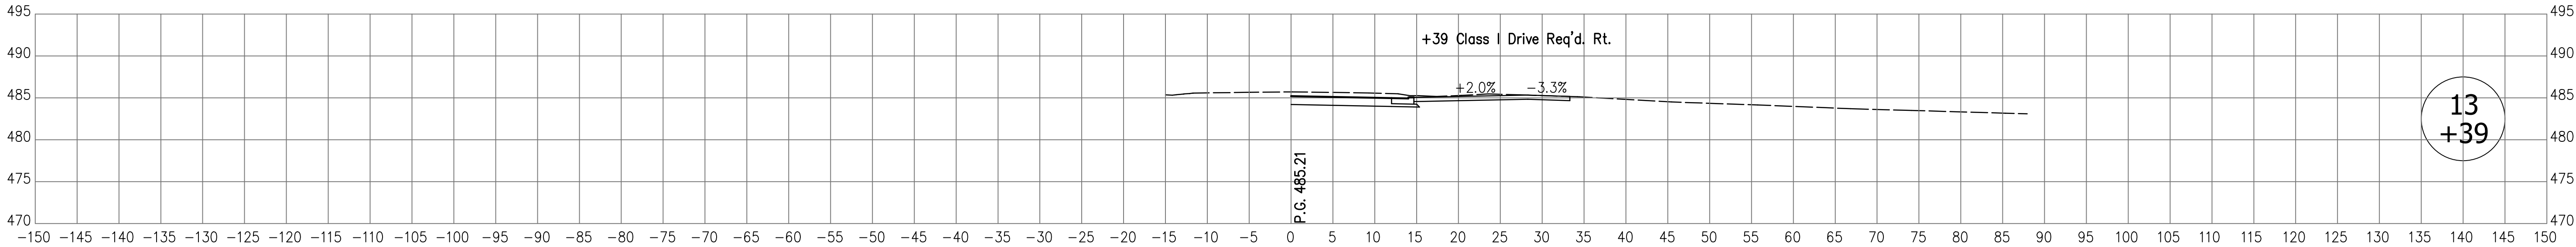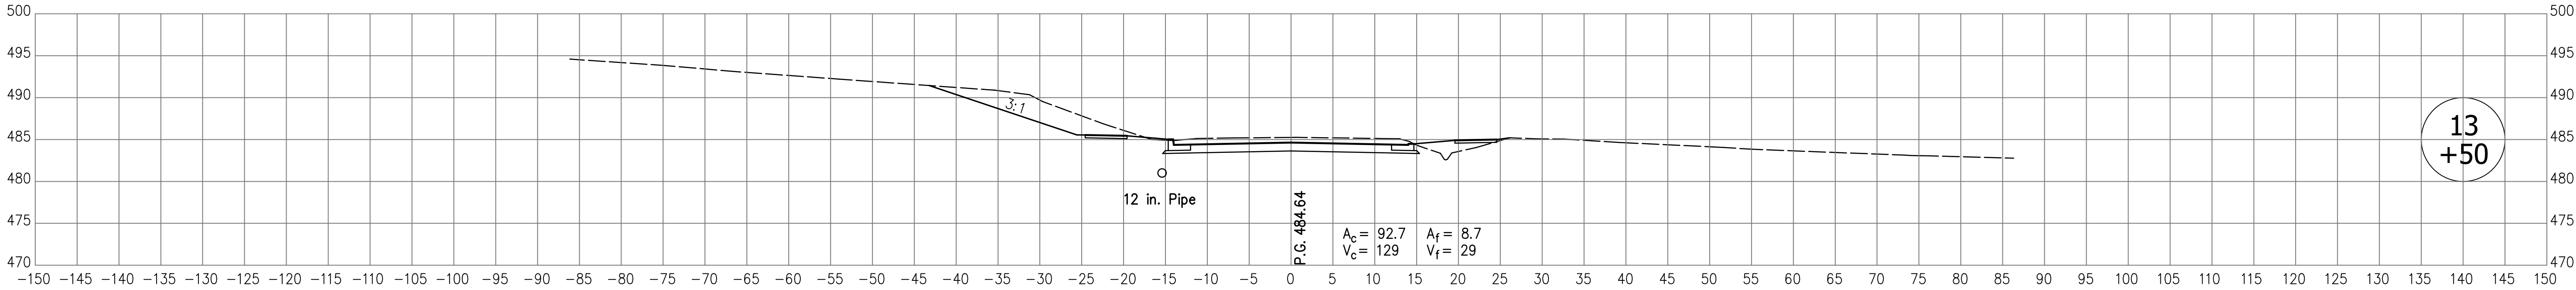





10/30/2017 1:48:55 PM I:\010155_ML\Draw\09 Road - Indiana\04 Design Files\010155\Draw - P1\010155_29 PR-S-1-A_XS_Sheets.DWG

RECOMMENDED FOR APPROVAL _____	
DESIGN ENGINEER	DATE
DESIGNED: <u>AJS</u>	DRAWN: <u>JJP</u>
CHECKED: <u>MSM</u>	CHECKED: <u>MSM</u>

INDIANA DEPARTMENT OF TRANSPORTATION	
CROSS SECTIONS LINE "PR-S-1-A"	

HORIZONTAL SCALE 1"=10'	BRIDGE FILE N.A.
VERTICAL SCALE 1"=10'	DESIGNATION NO. 0710808
SURVEY BOOK ELECTRONIC CONTRACT R-33319	SHEETS 140 of 146 PROJECT NO. 0710808

10/30/2017 1:48:55 PM I:\PROJECTS\IN\Tabor\09 Road - Indiana\04 Design Files\IND\Plans - P\070050_29 PR-S-1-A_XS_Sheets.DWG

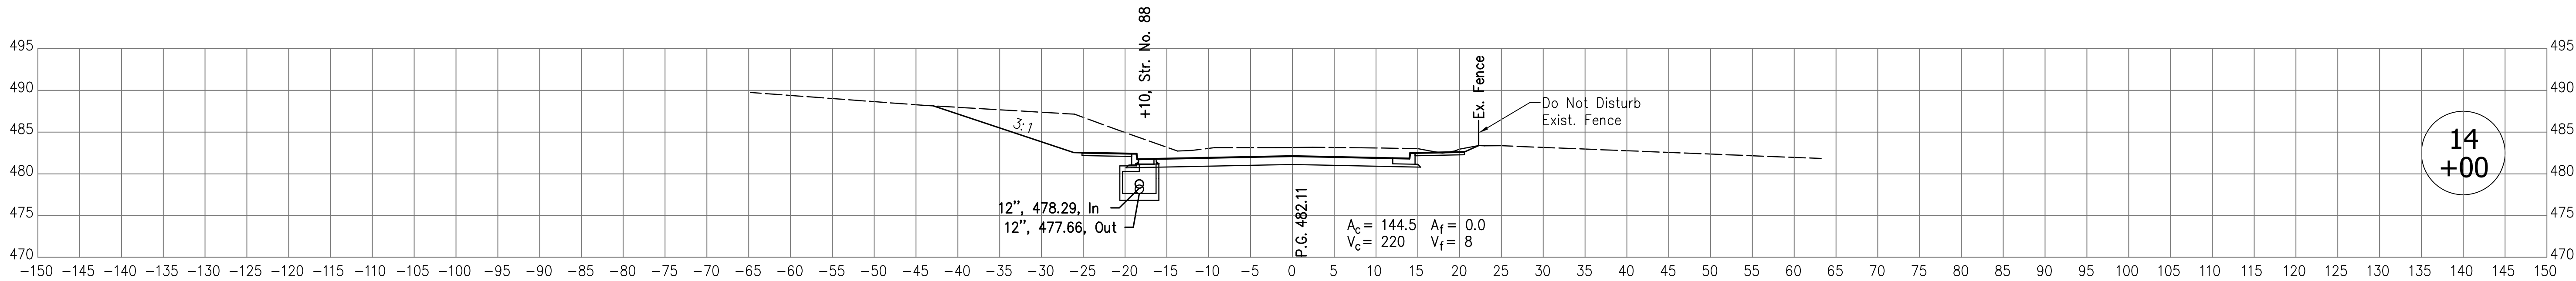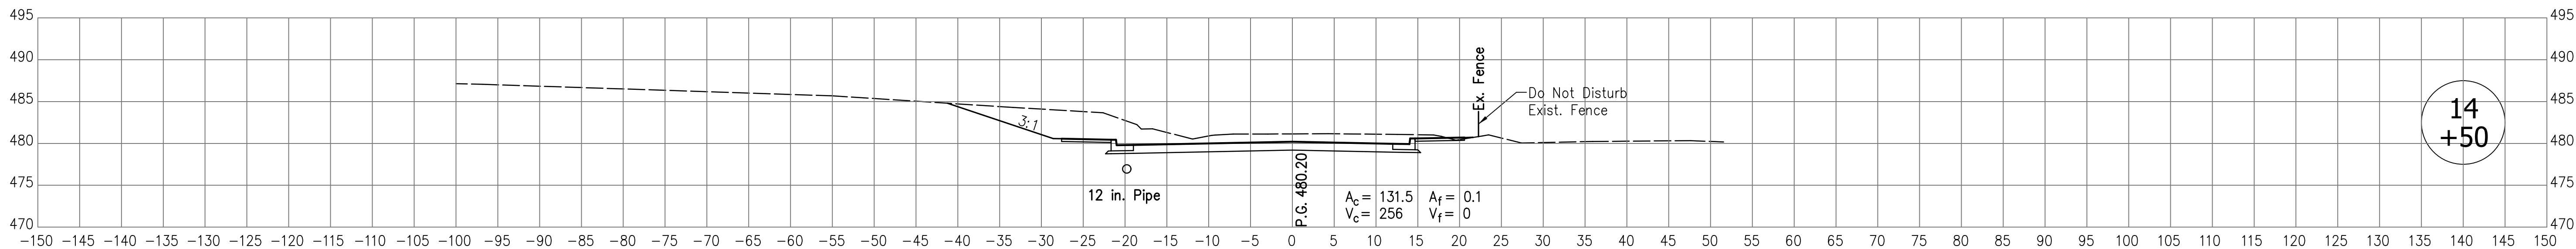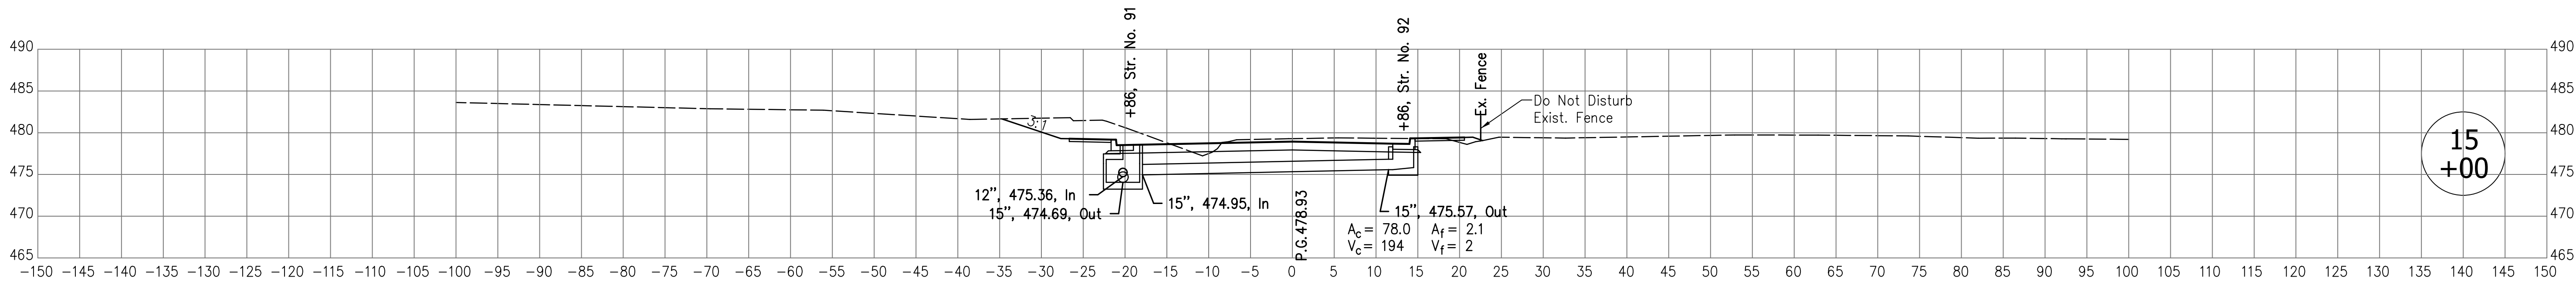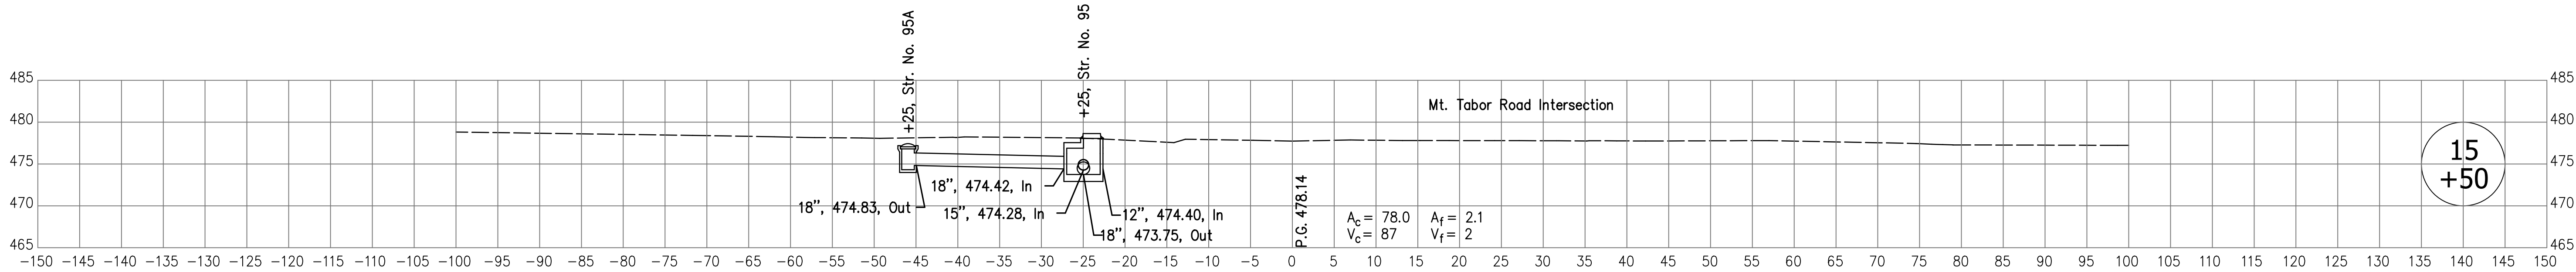




RECOMMENDED
FOR APPROVAL _____
DESIGN ENGINEER DATE

DESIGNED: AJS DRAWN: JJP
CHECKED: MSM CHECKED: MSM



INDIANA
DEPARTMENT OF TRANSPORTATION





CROSS SECTIONS
LINE "PR-S-1-A"

HORIZONTAL SCALE 1"=10'	BRIDGE FILE N.A.
VERTICAL SCALE 1"=10'	DESIGNATION NO. 0710808
SURVEY BOOK ELECTRONIC	SHEETS 141 of 146
CONTRACT R-33319	PROJECT NO. 0710808



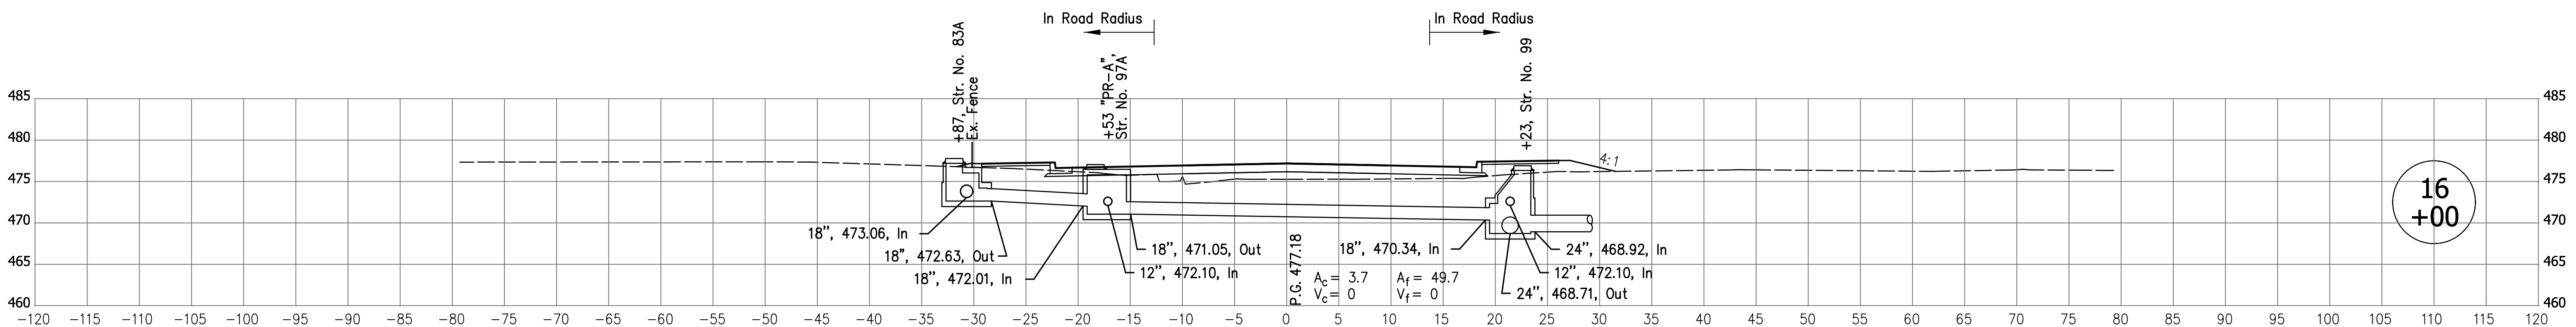
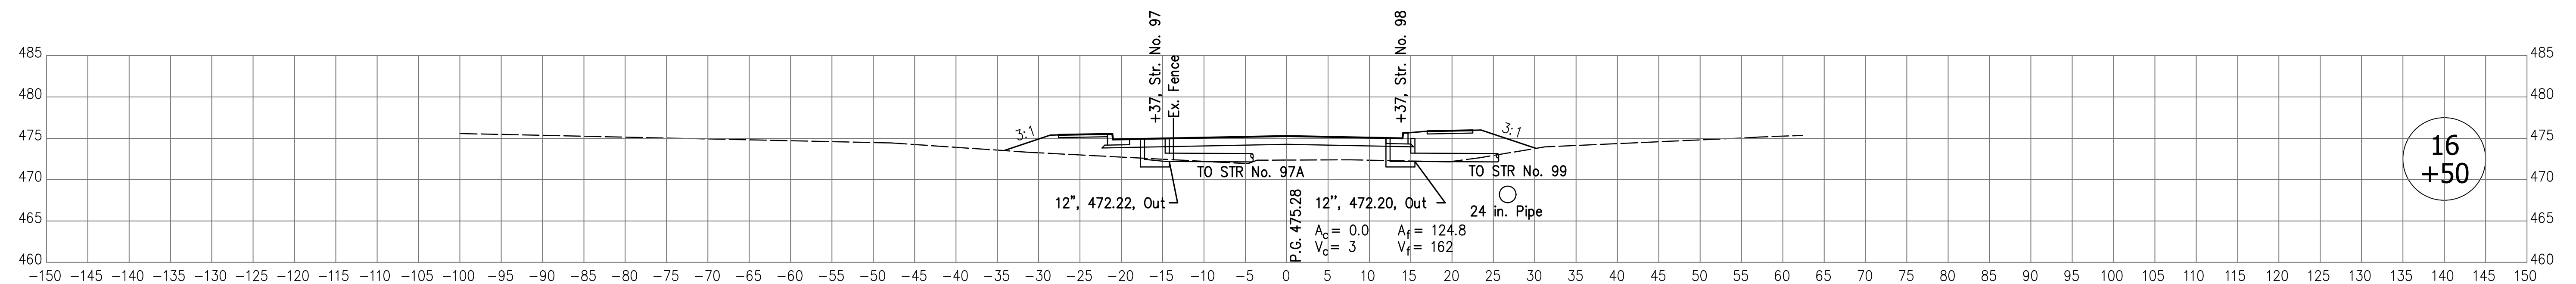
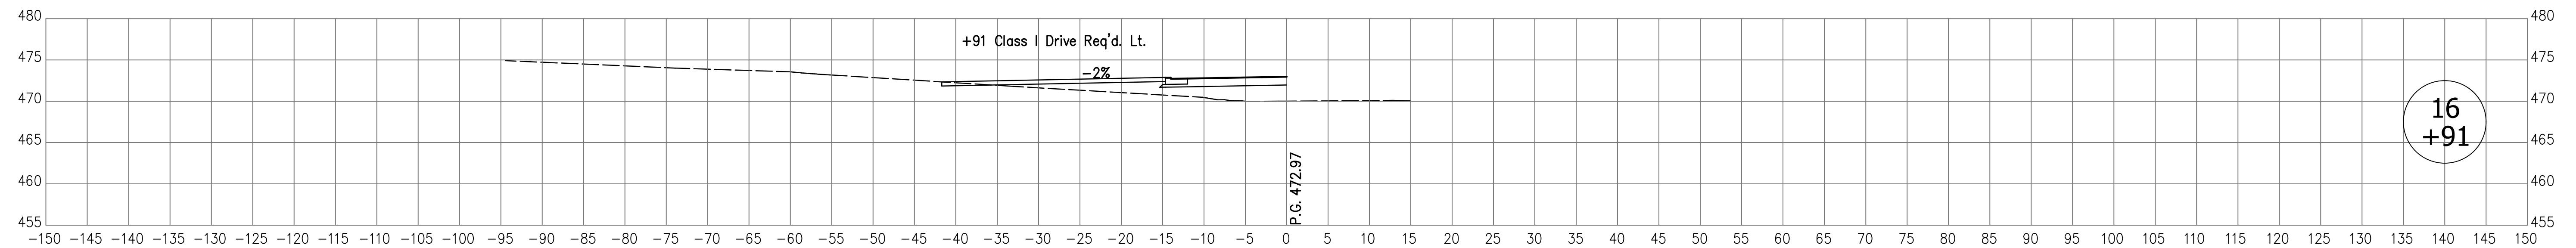


		RECOMMENDED FOR APPROVAL _____ DESIGN ENGINEER DATE		INDIANA DEPARTMENT OF TRANSPORTATION		HORIZONTAL SCALE 1"=10'	BRIDGE FILE N.A.
				CROSS SECTIONS LINE "PR-S-1-A"		VERTICAL SCALE 1"=10'	DESIGNATION NO. 0710808
		DESIGNED: <u>AJS</u>	DRAWN: <u>JJP</u>			SURVEY BOOK ELECTRONIC	SHEETS 142 of 146
		CHECKED: <u>MSM</u>	CHECKED: <u>MSM</u>			CONTRACT R-33319	PROJECT NO. 0710808

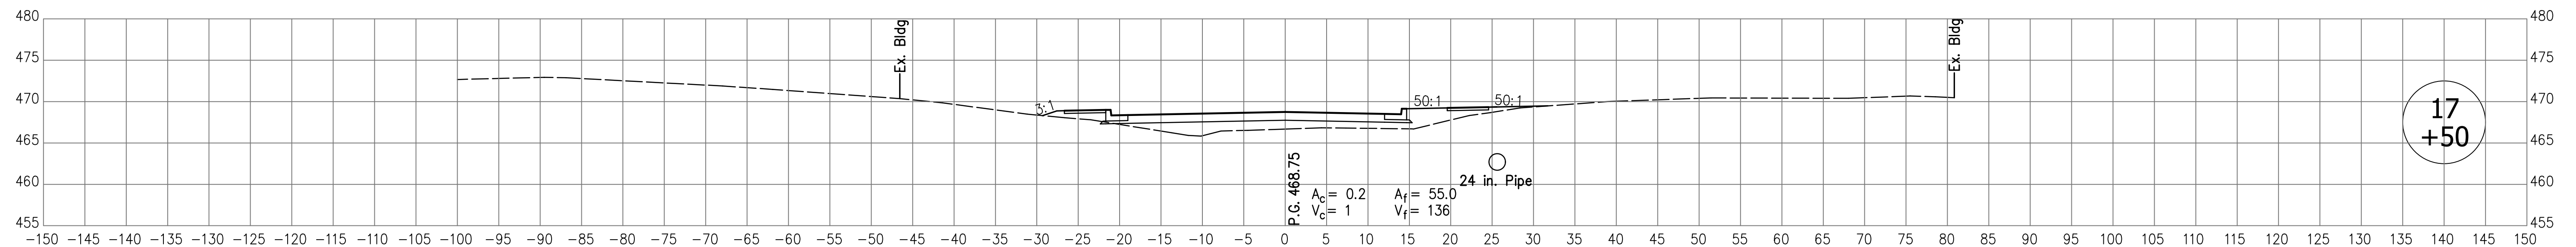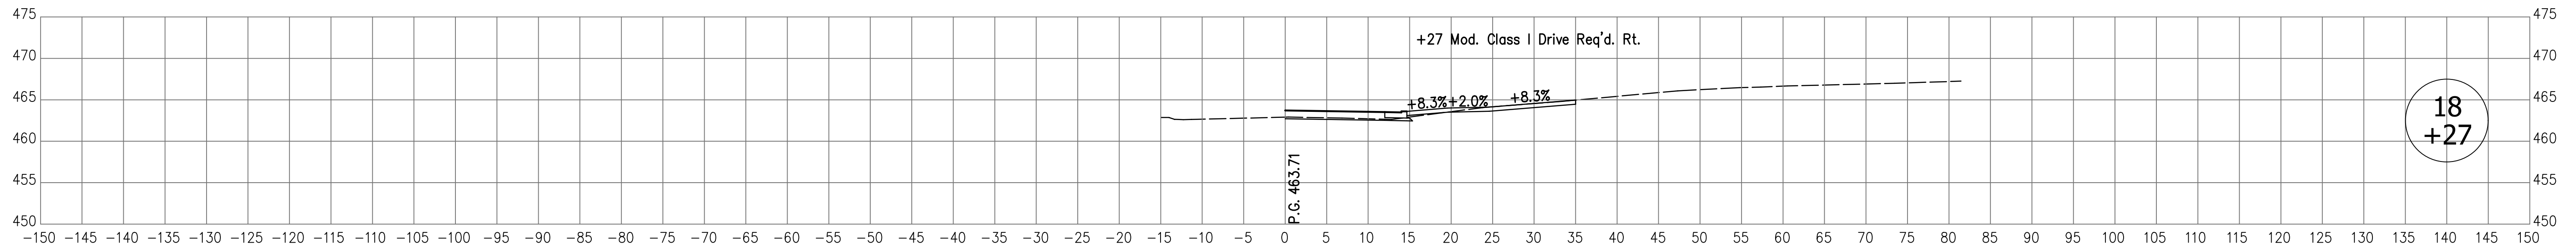

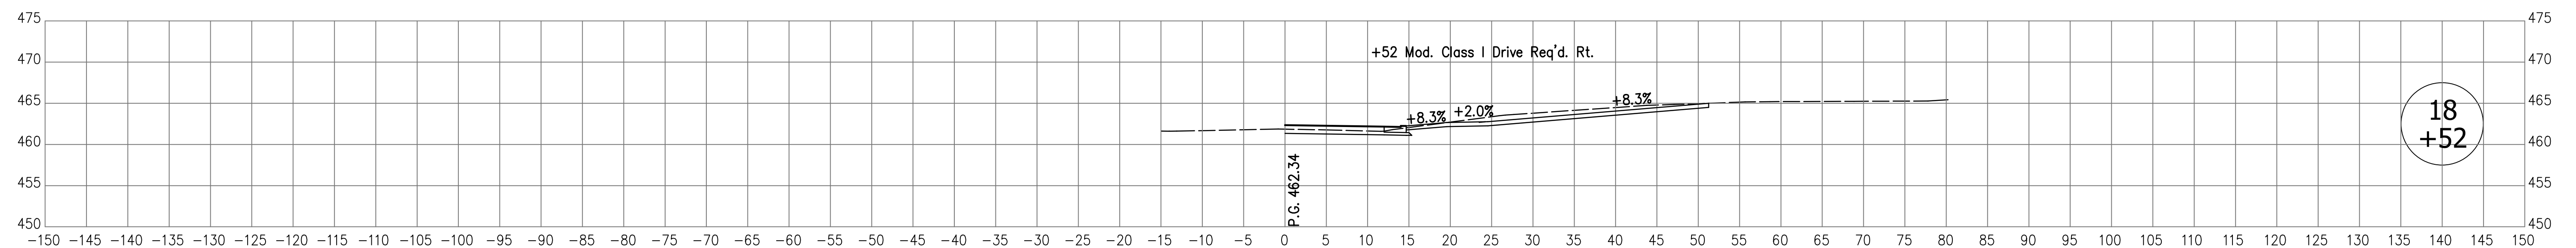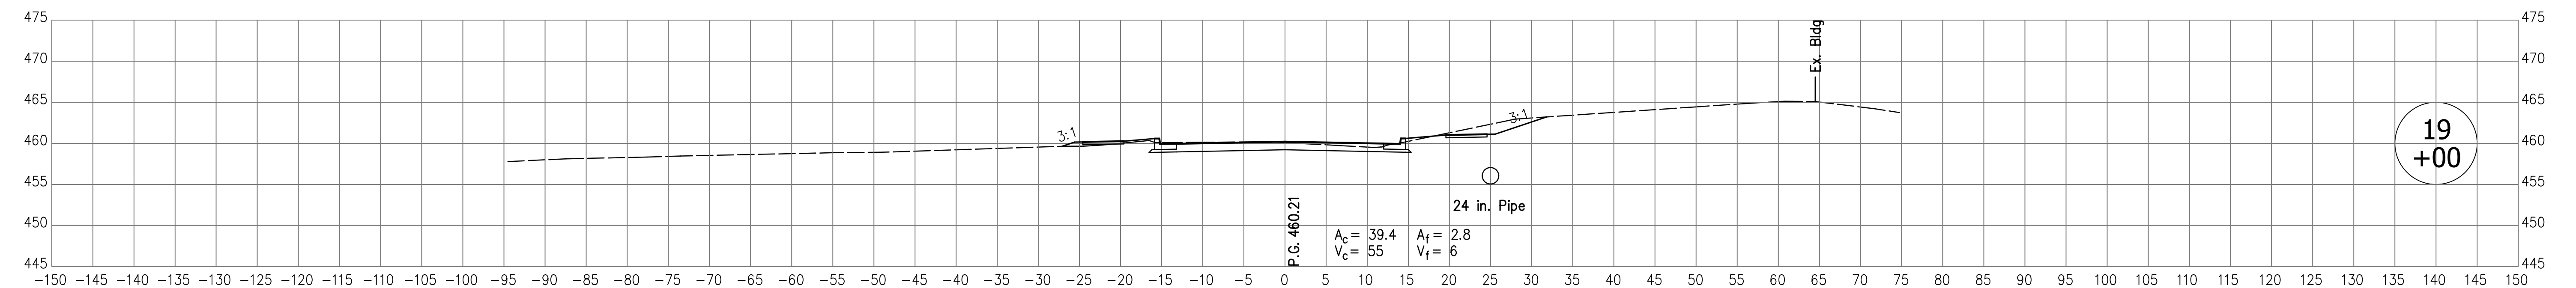
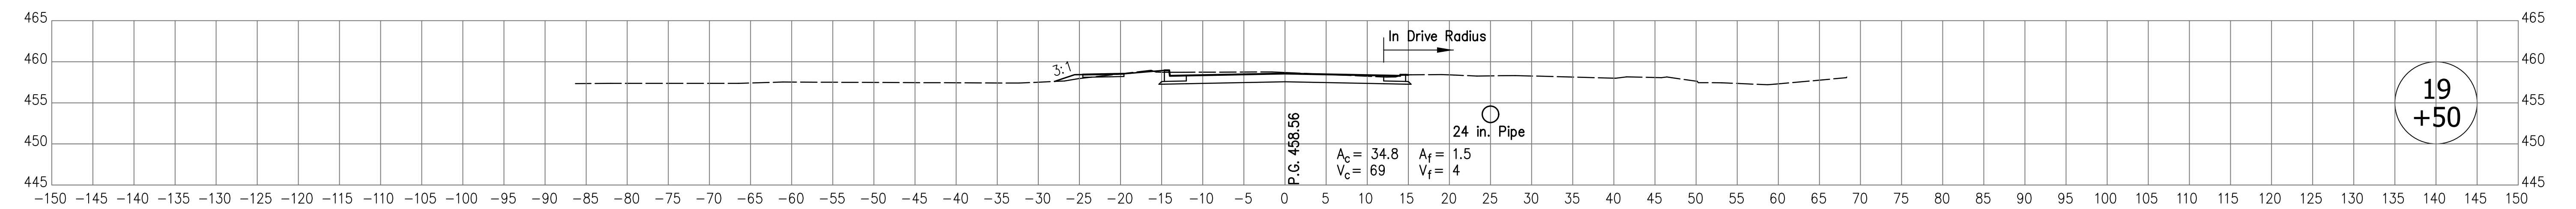
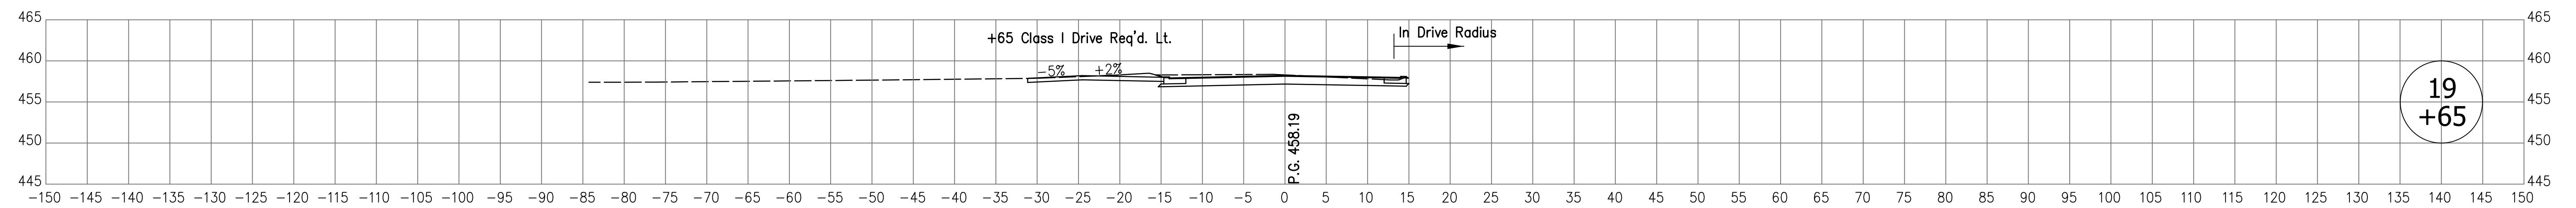


		RECOMMENDED FOR APPROVAL _____ DESIGN ENGINEER DATE		INDIANA DEPARTMENT OF TRANSPORTATION	HORIZONTAL SCALE 1"=10'		BRIDGE FILE N.A.		
					VERTICAL SCALE 1"=10'		DESIGNATION NO. 0710808		
		DESIGNED: <u>AJS</u> DRAWN: <u>JJP</u>			SURVEY BOOK ELECTRONIC		SHEETS 144 of 146		
		CHECKED: <u>MSM</u> CHECKED: <u>MSM</u>			CONTRACT R-33319		PROJECT NO. 0710808		
				CROSS SECTIONS LINE "PR-S-1-A"					

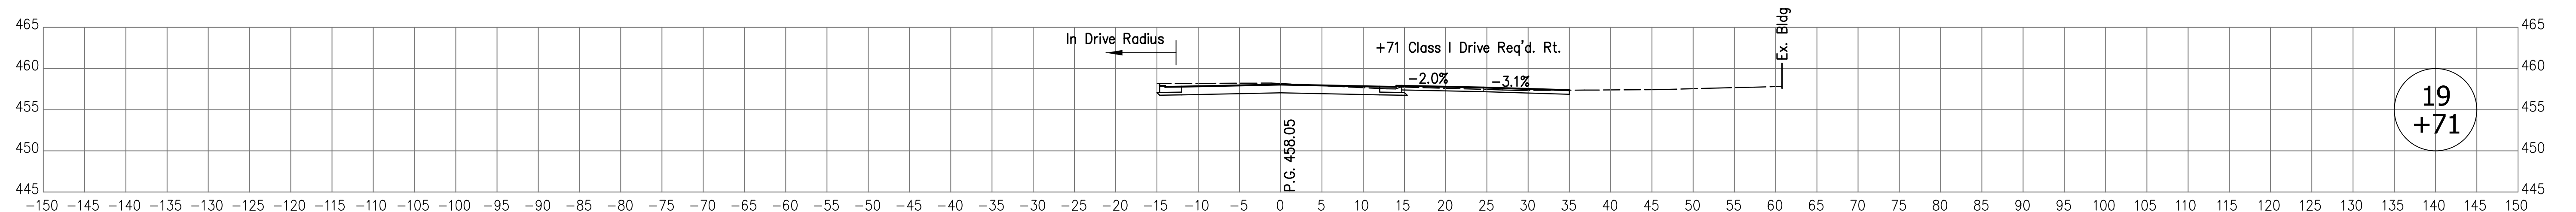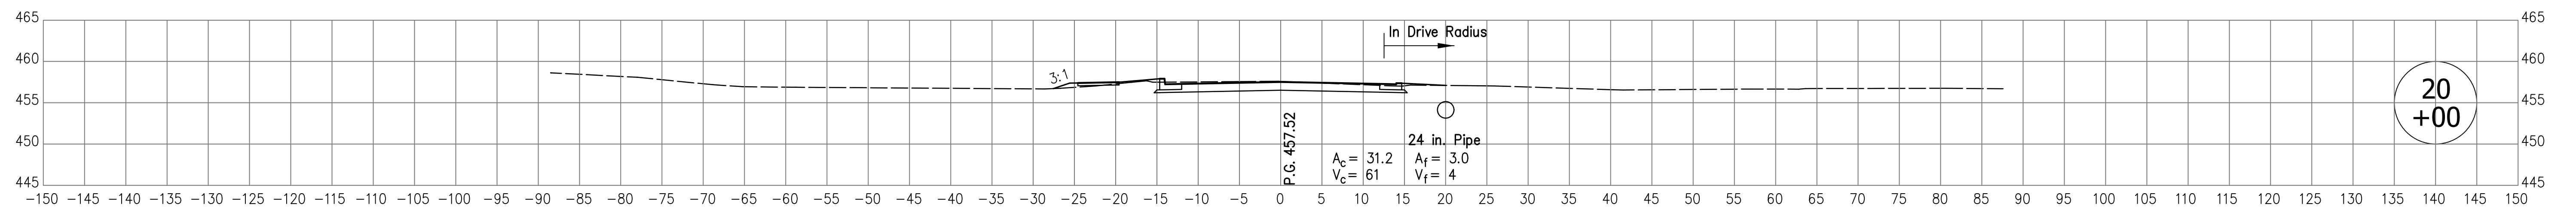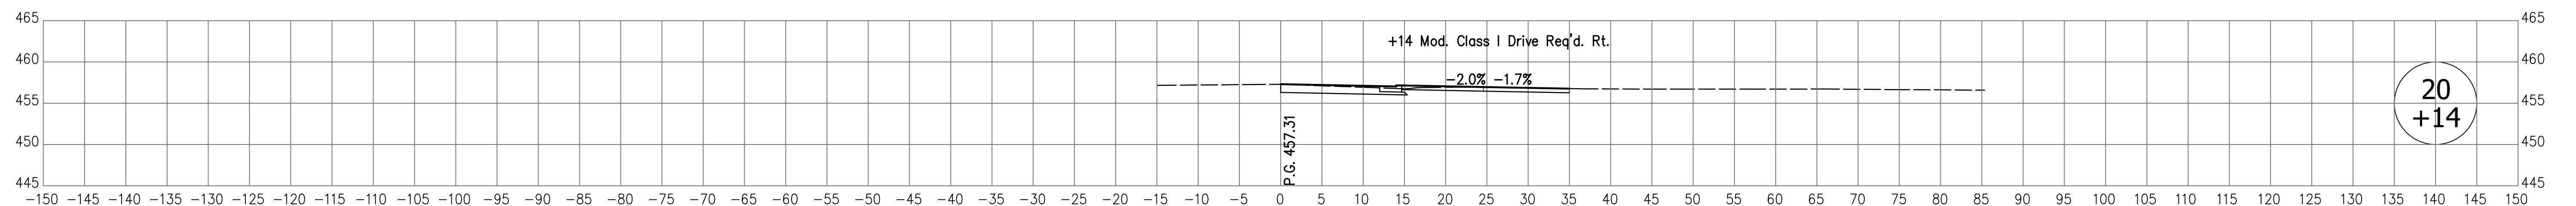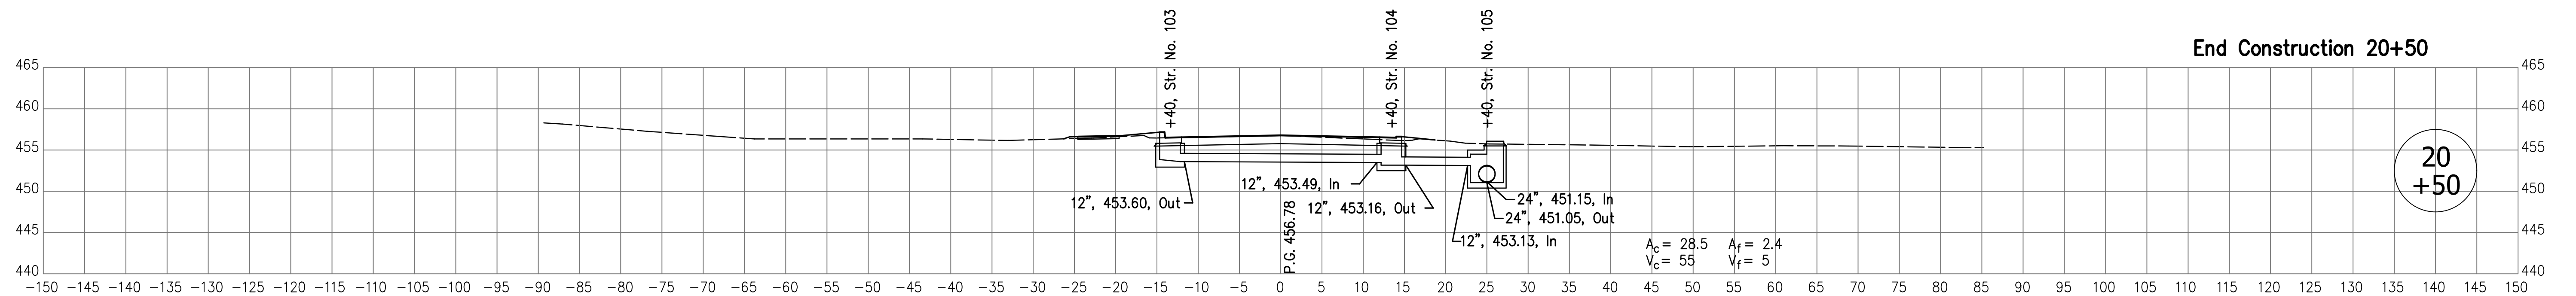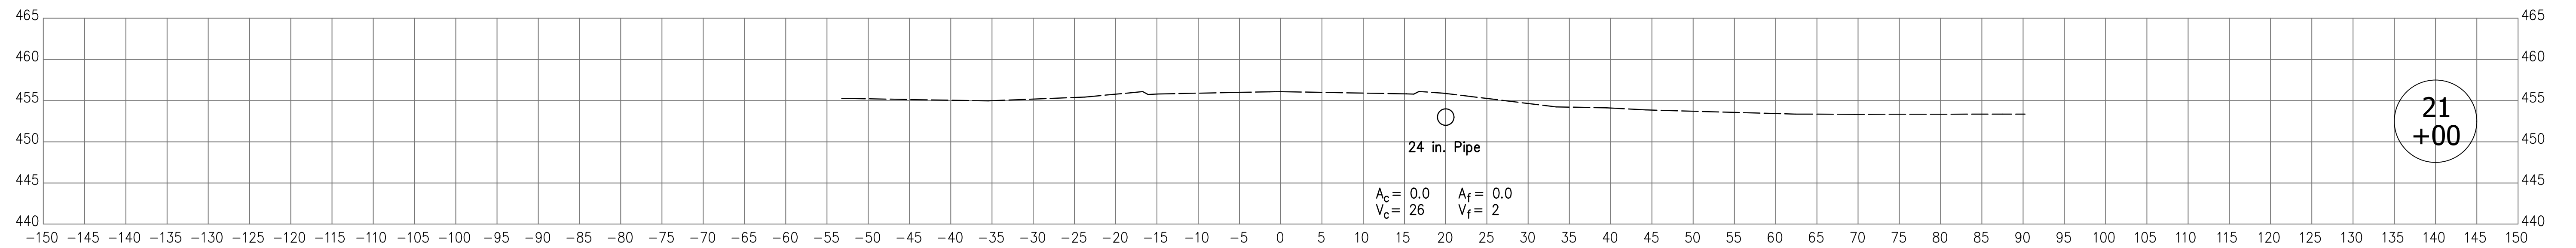

		RECOMMENDED FOR APPROVAL _____ DESIGN ENGINEER DATE		INDIANA DEPARTMENT OF TRANSPORTATION		HORIZONTAL SCALE 1"=10'	BRIDGE FILE N.A.
						VERTICAL SCALE 1"=10'	DESIGNATION NO. 0710808
		DESIGNED: <u>AJS</u> DRAWN: <u>JJP</u>		CROSS SECTIONS LINE "PR-S-1-A"		SURVEY BOOK ELECTRONIC	SHEETS 145 of 146
		CHECKED: <u>MSM</u> CHECKED: <u>MSM</u>				CONTRACT R-33319	PROJECT NO. 0710808

10/30/2017 1:48:57 PM I:\N01059_ML_Table\09 Road - Indiana\04 Design Files\INDVPlans - P1\01059_29 PR-S-2-A_Sheets.rdw

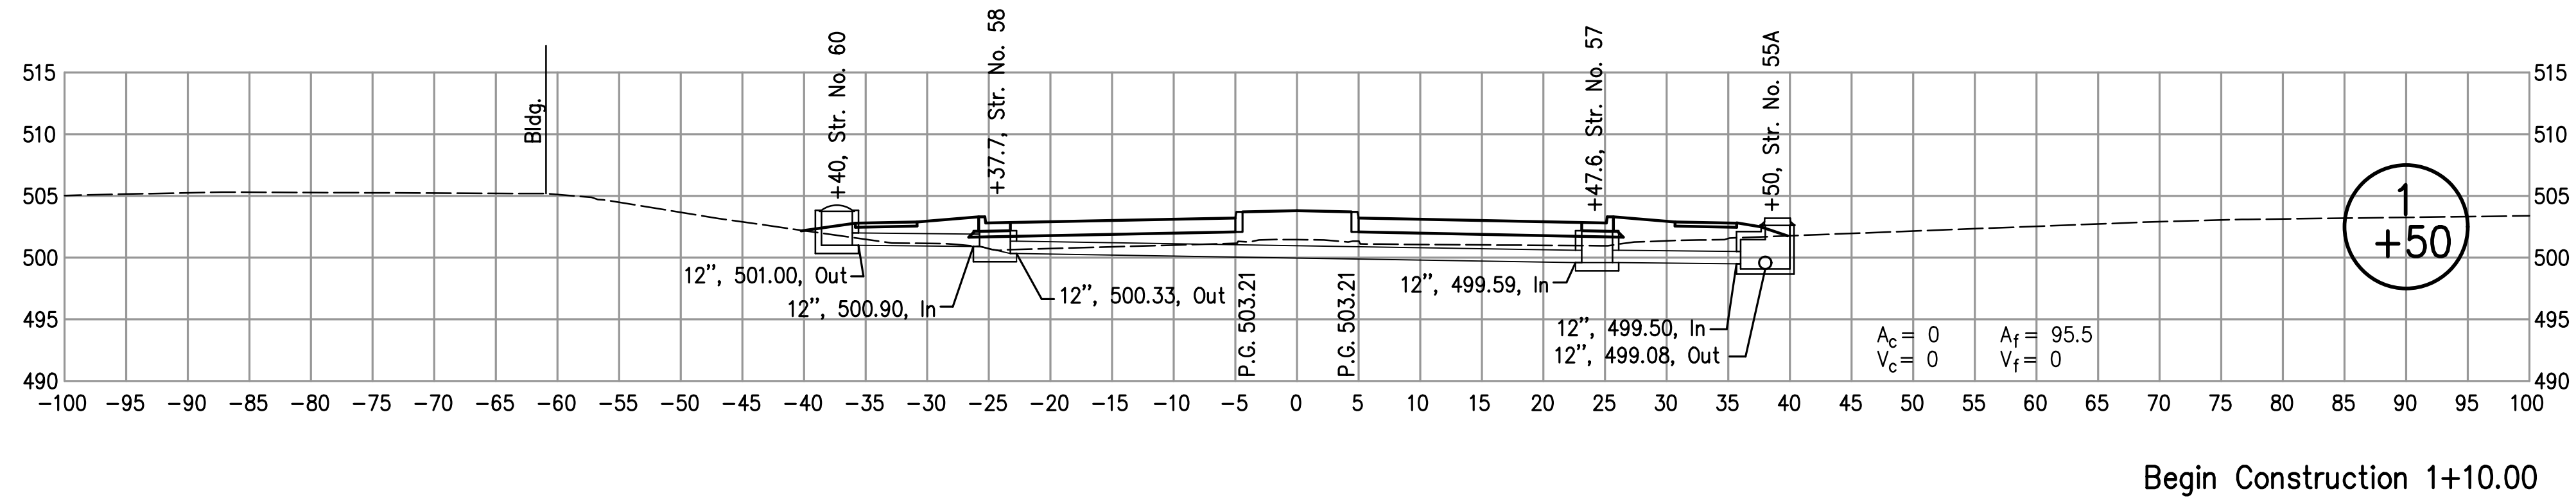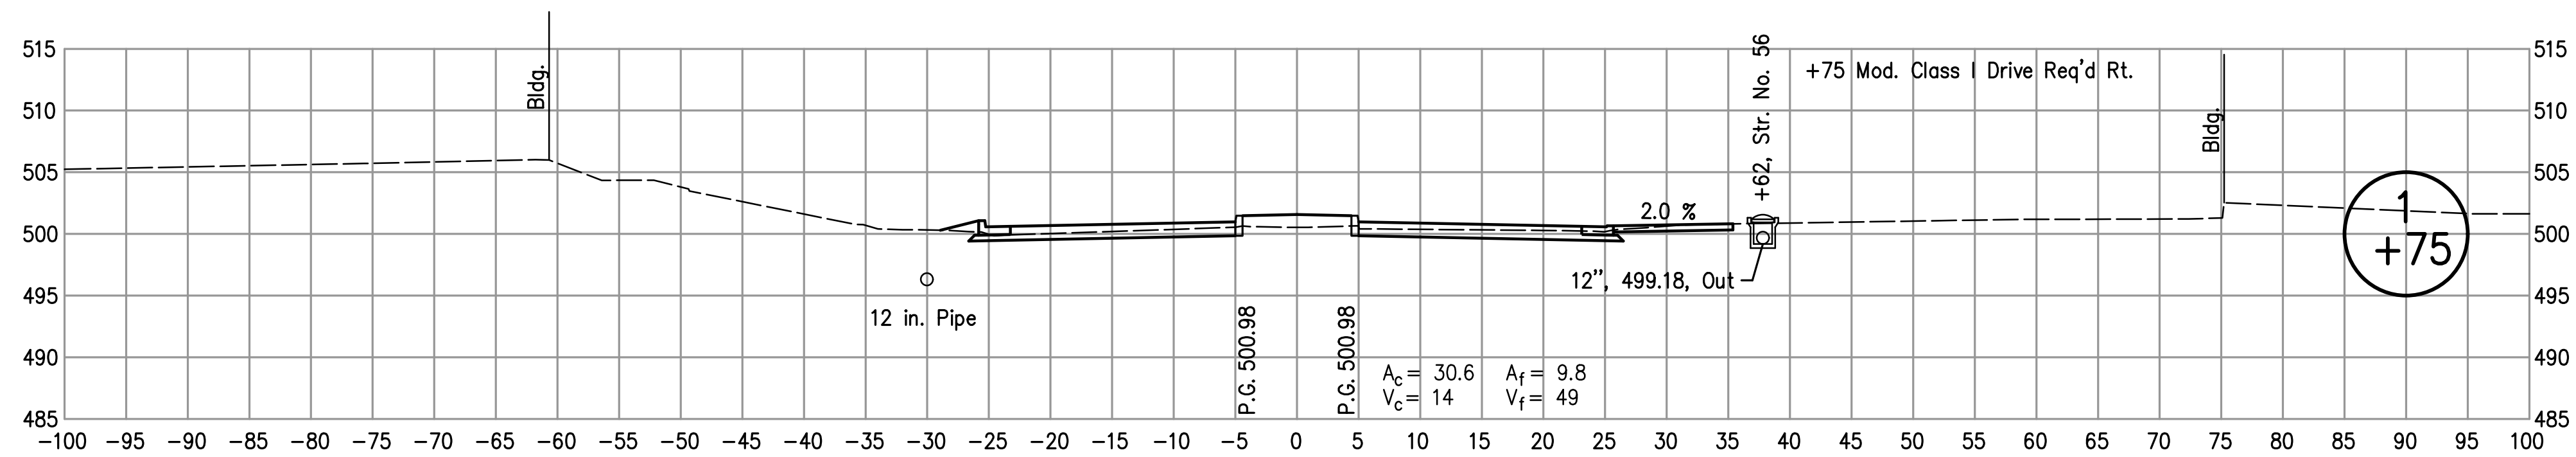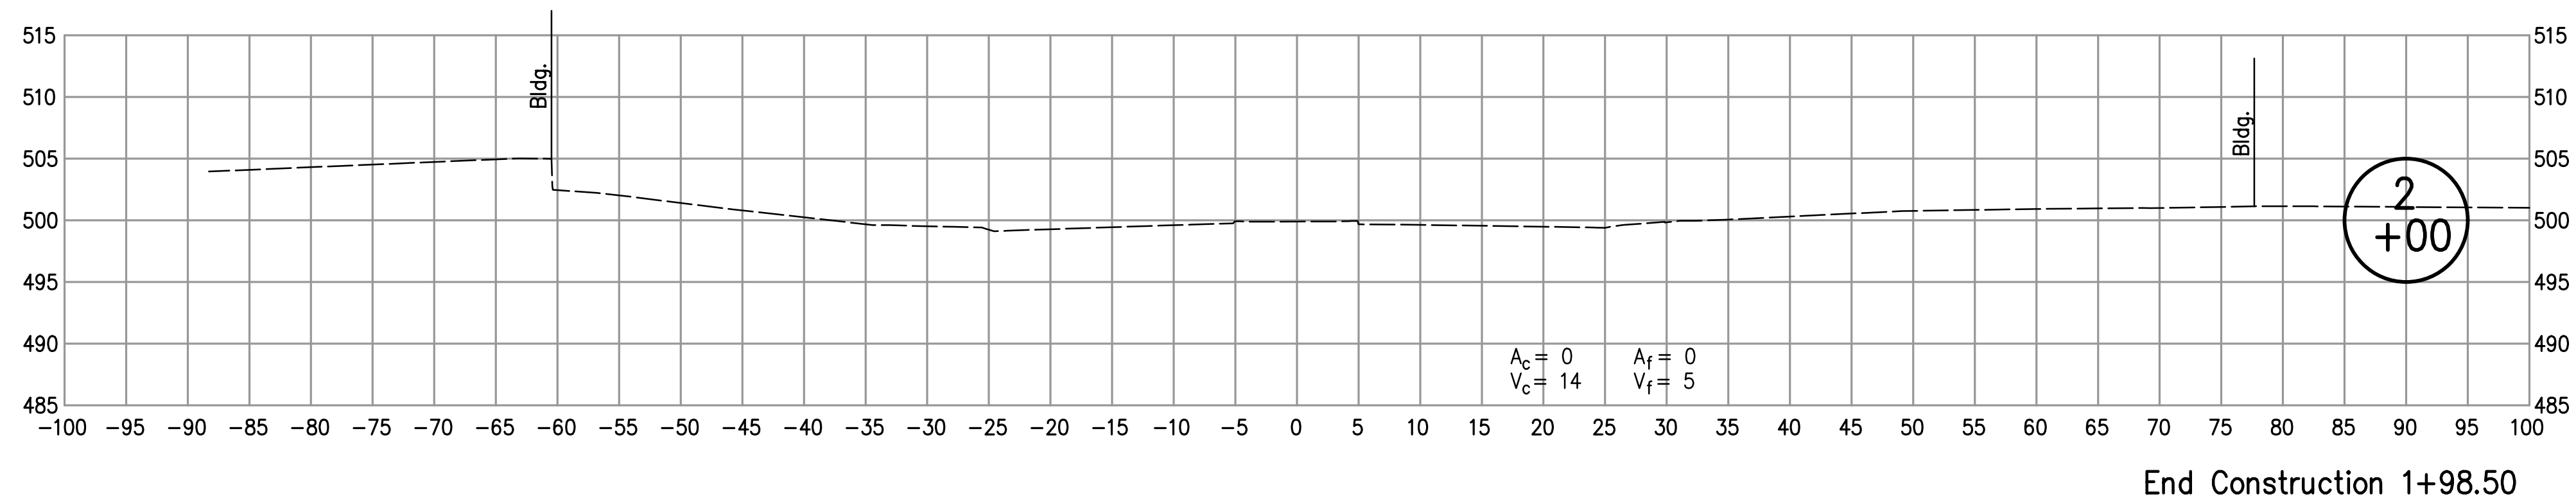

RECOMMENDED
FOR APPROVAL _____
DESIGN ENGINEER DATE

DESIGNED: AJS DRAWN: JJP
CHECKED: MSM CHECKED: MSM

**INDIANA
DEPARTMENT OF TRANSPORTATION**

**CROSS SECTIONS
LINE "S-2-A"**

HORIZONTAL SCALE 1"=10'	BRIDGE FILE N.A.
VERTICAL SCALE 1"=10'	DESIGNATION NO. 0710808
SURVEY BOOK ELECTRONIC CONTRACT R-33319	SHEETS 146 of 146 PROJECT NO. 0710808